


6/23/16

150 140 130 120 110 100 90 80 70 60 50 40 30 20 10 0 10 20 30 40 50 60 70 80 90 100 110 120 130 140 150

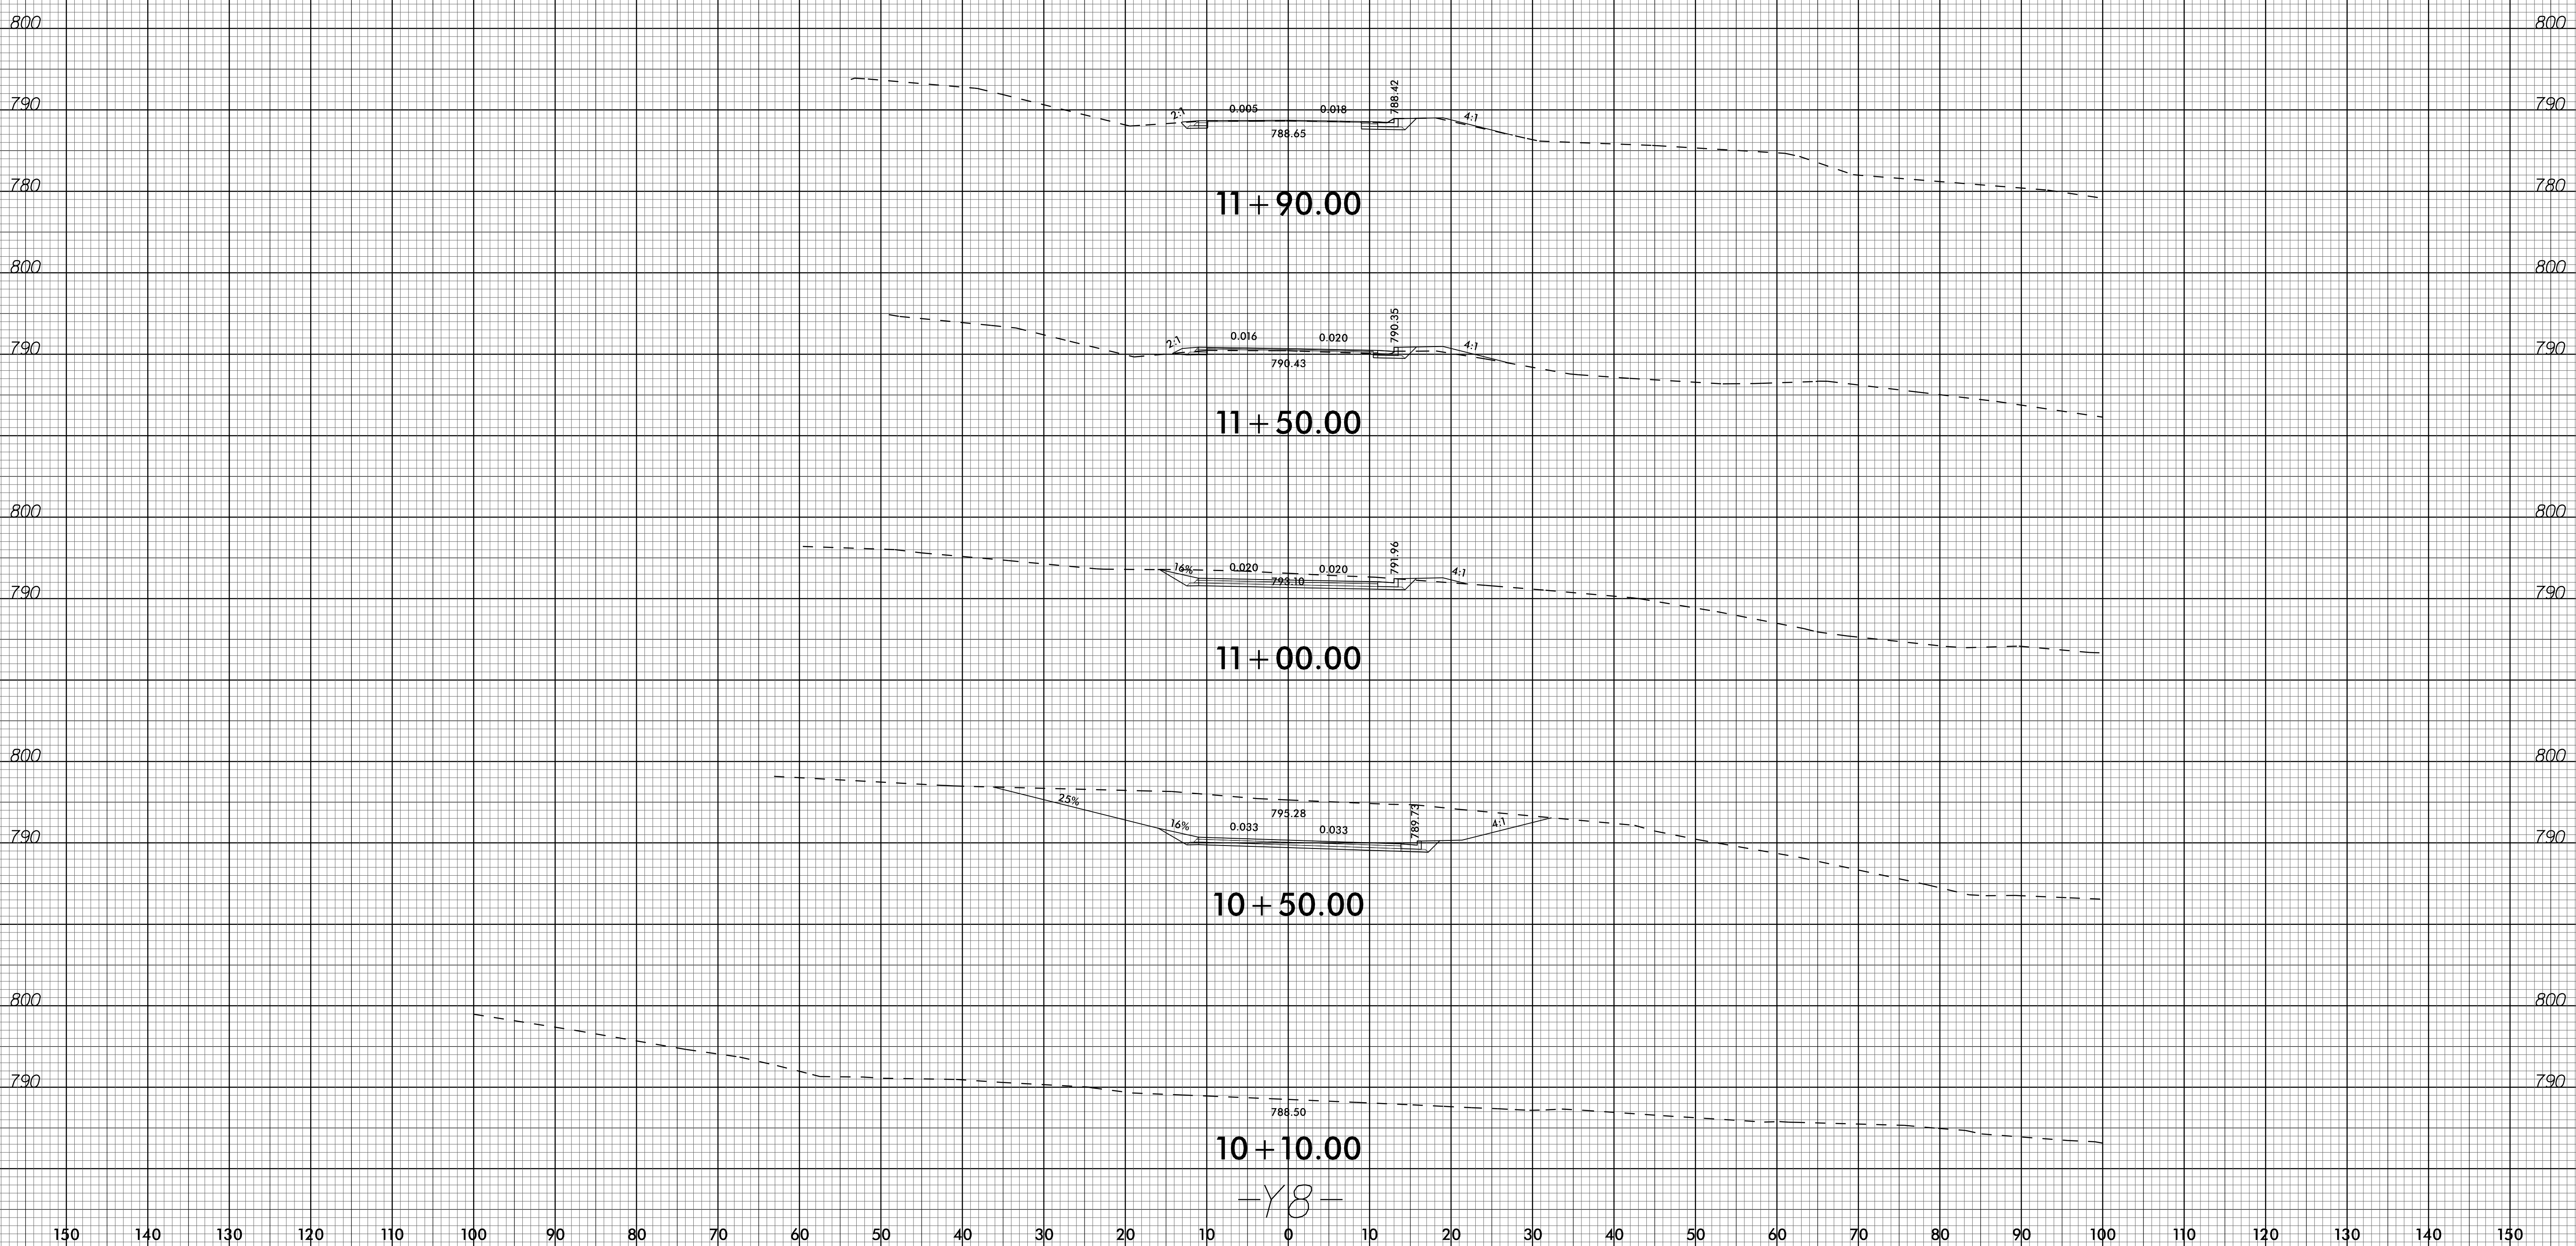

10 + 10.00

-Y8-

13-MAR-2023 13:37
S:\PROJECTS\2023\C-5621_R01\XPL\Y8.dgn
3302171416938

150 140 130 120 110 100 90 80 70 60 50 40 30 20 10 0 10 20 30 40 50 60 70 80 90 100 110 120 130 140 150