


6/23/16

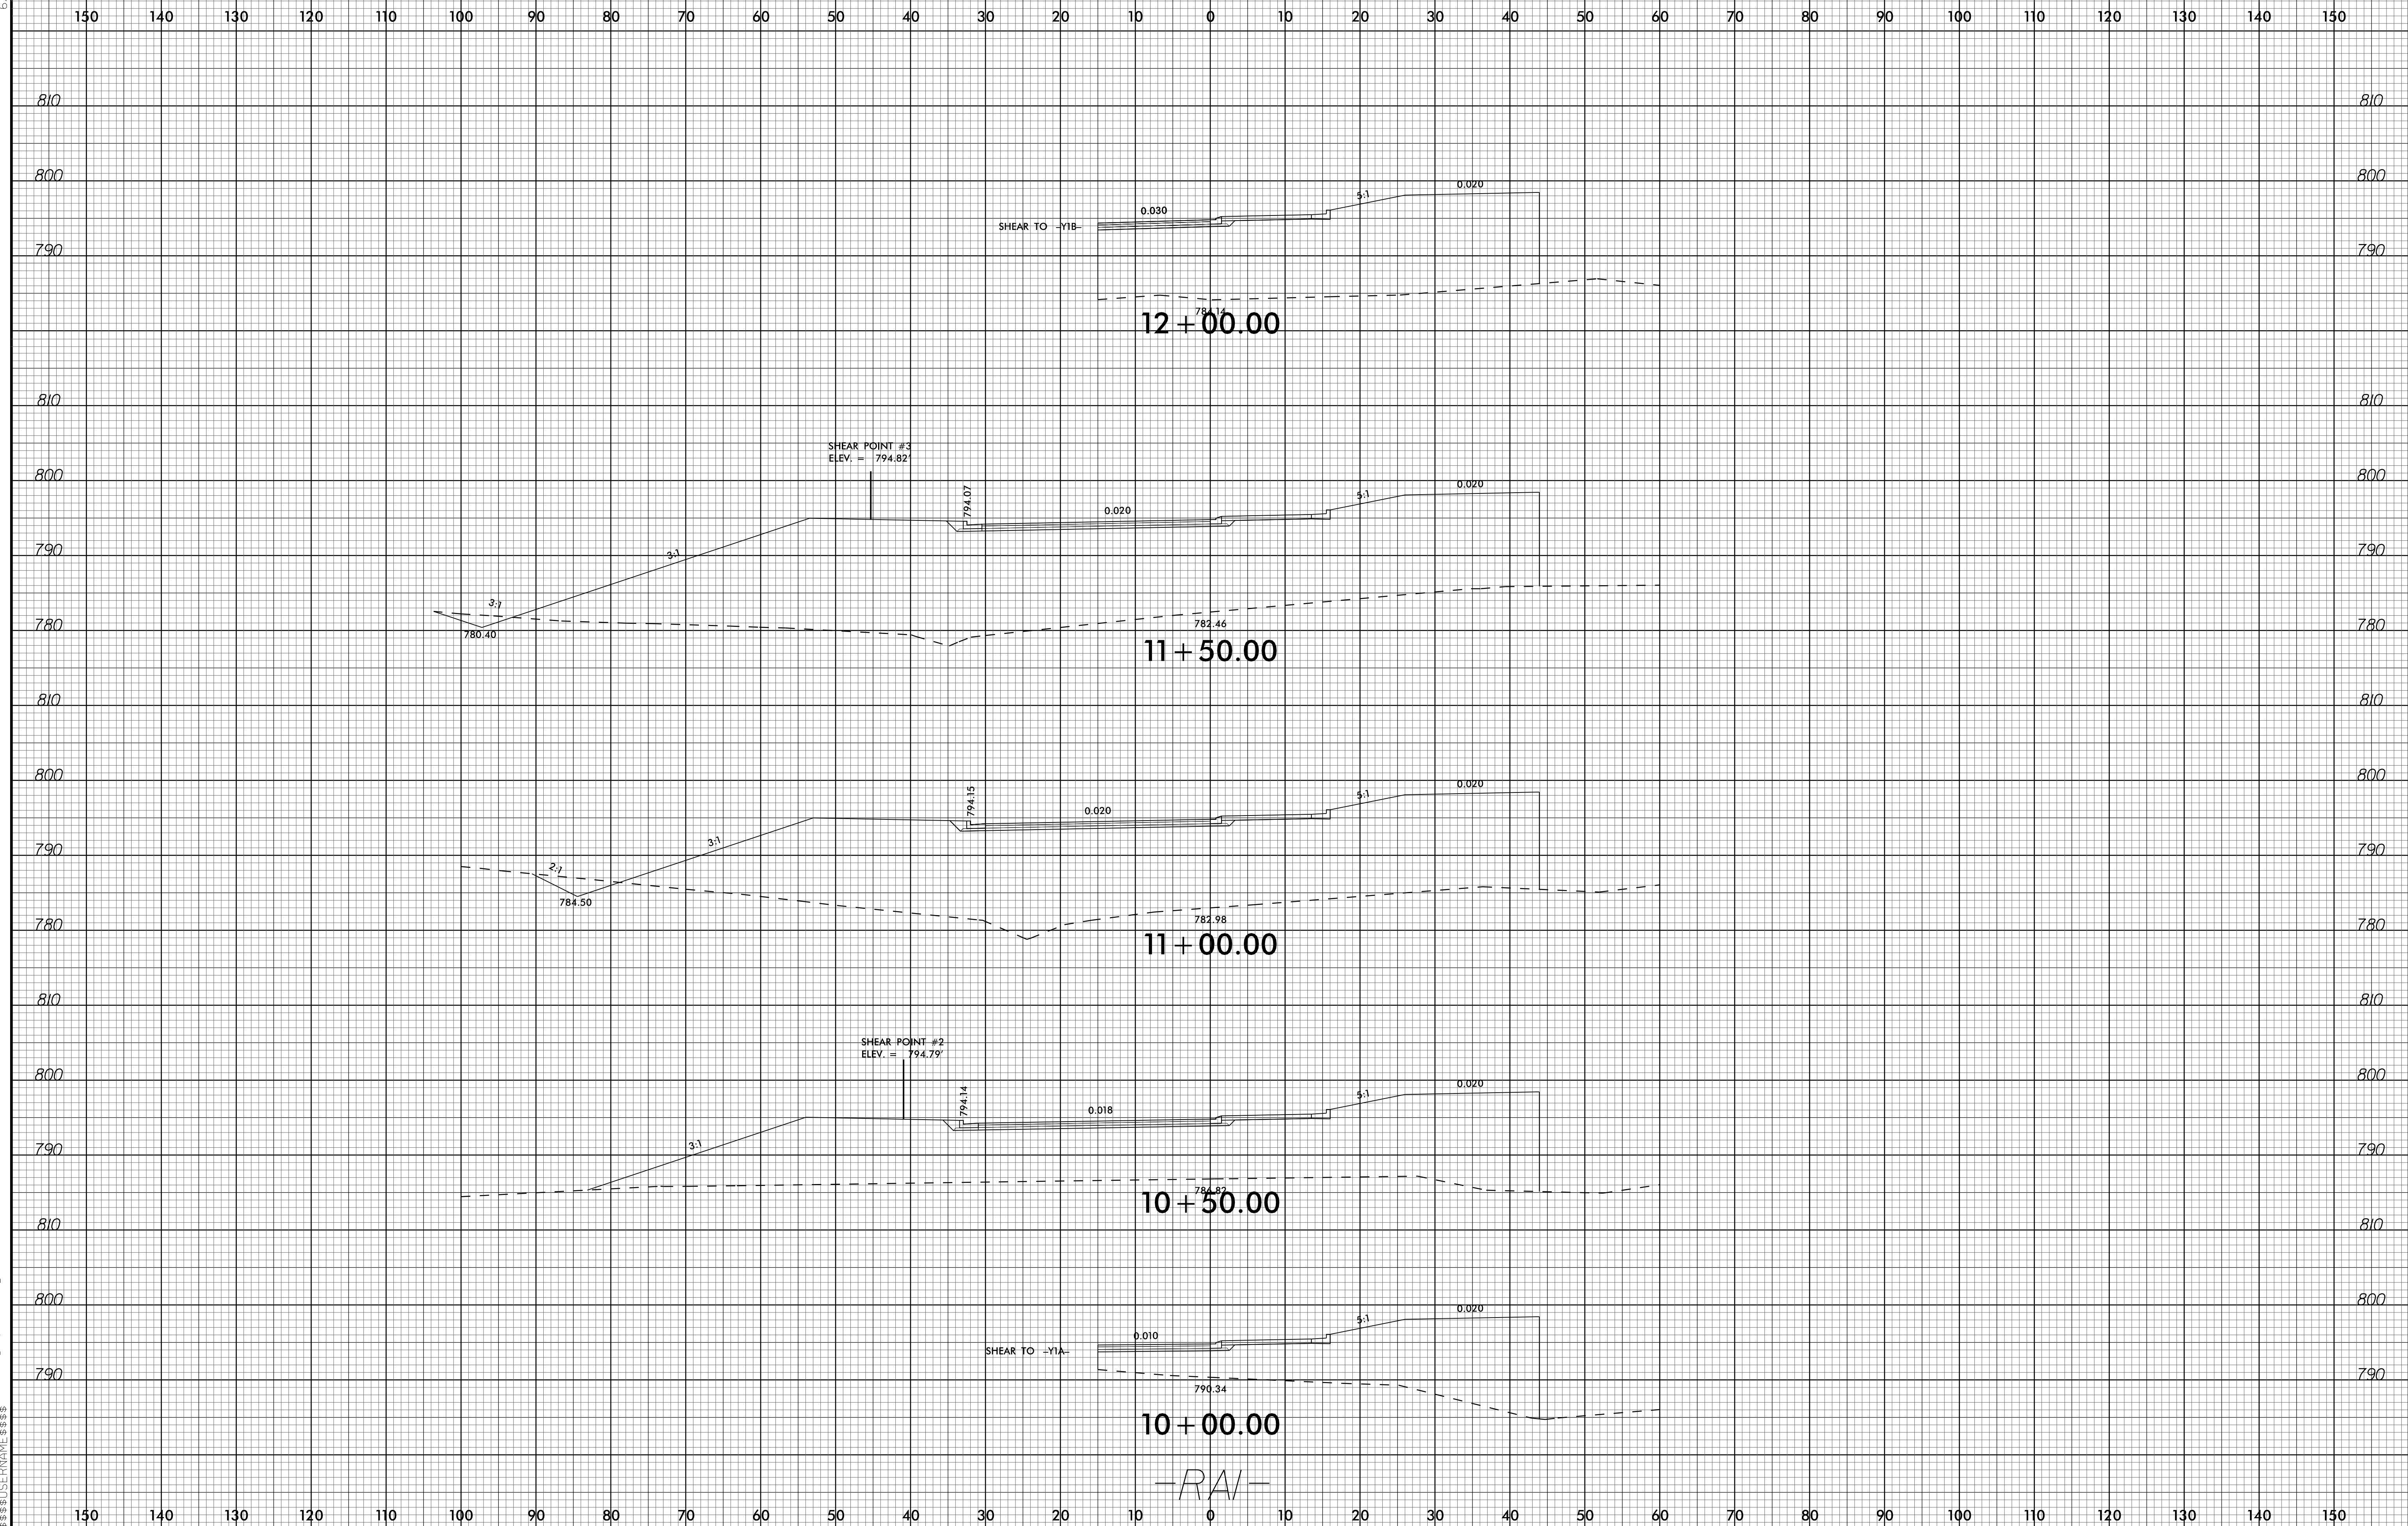

13-MAR-2023 13:38  
S:\PROJECTS\2023\C-5621\_R01\RAI.dgn  
S:\PROJECTS\2023\C-5621\_R01\RAI.dgn

-RAI-