


6/23/16

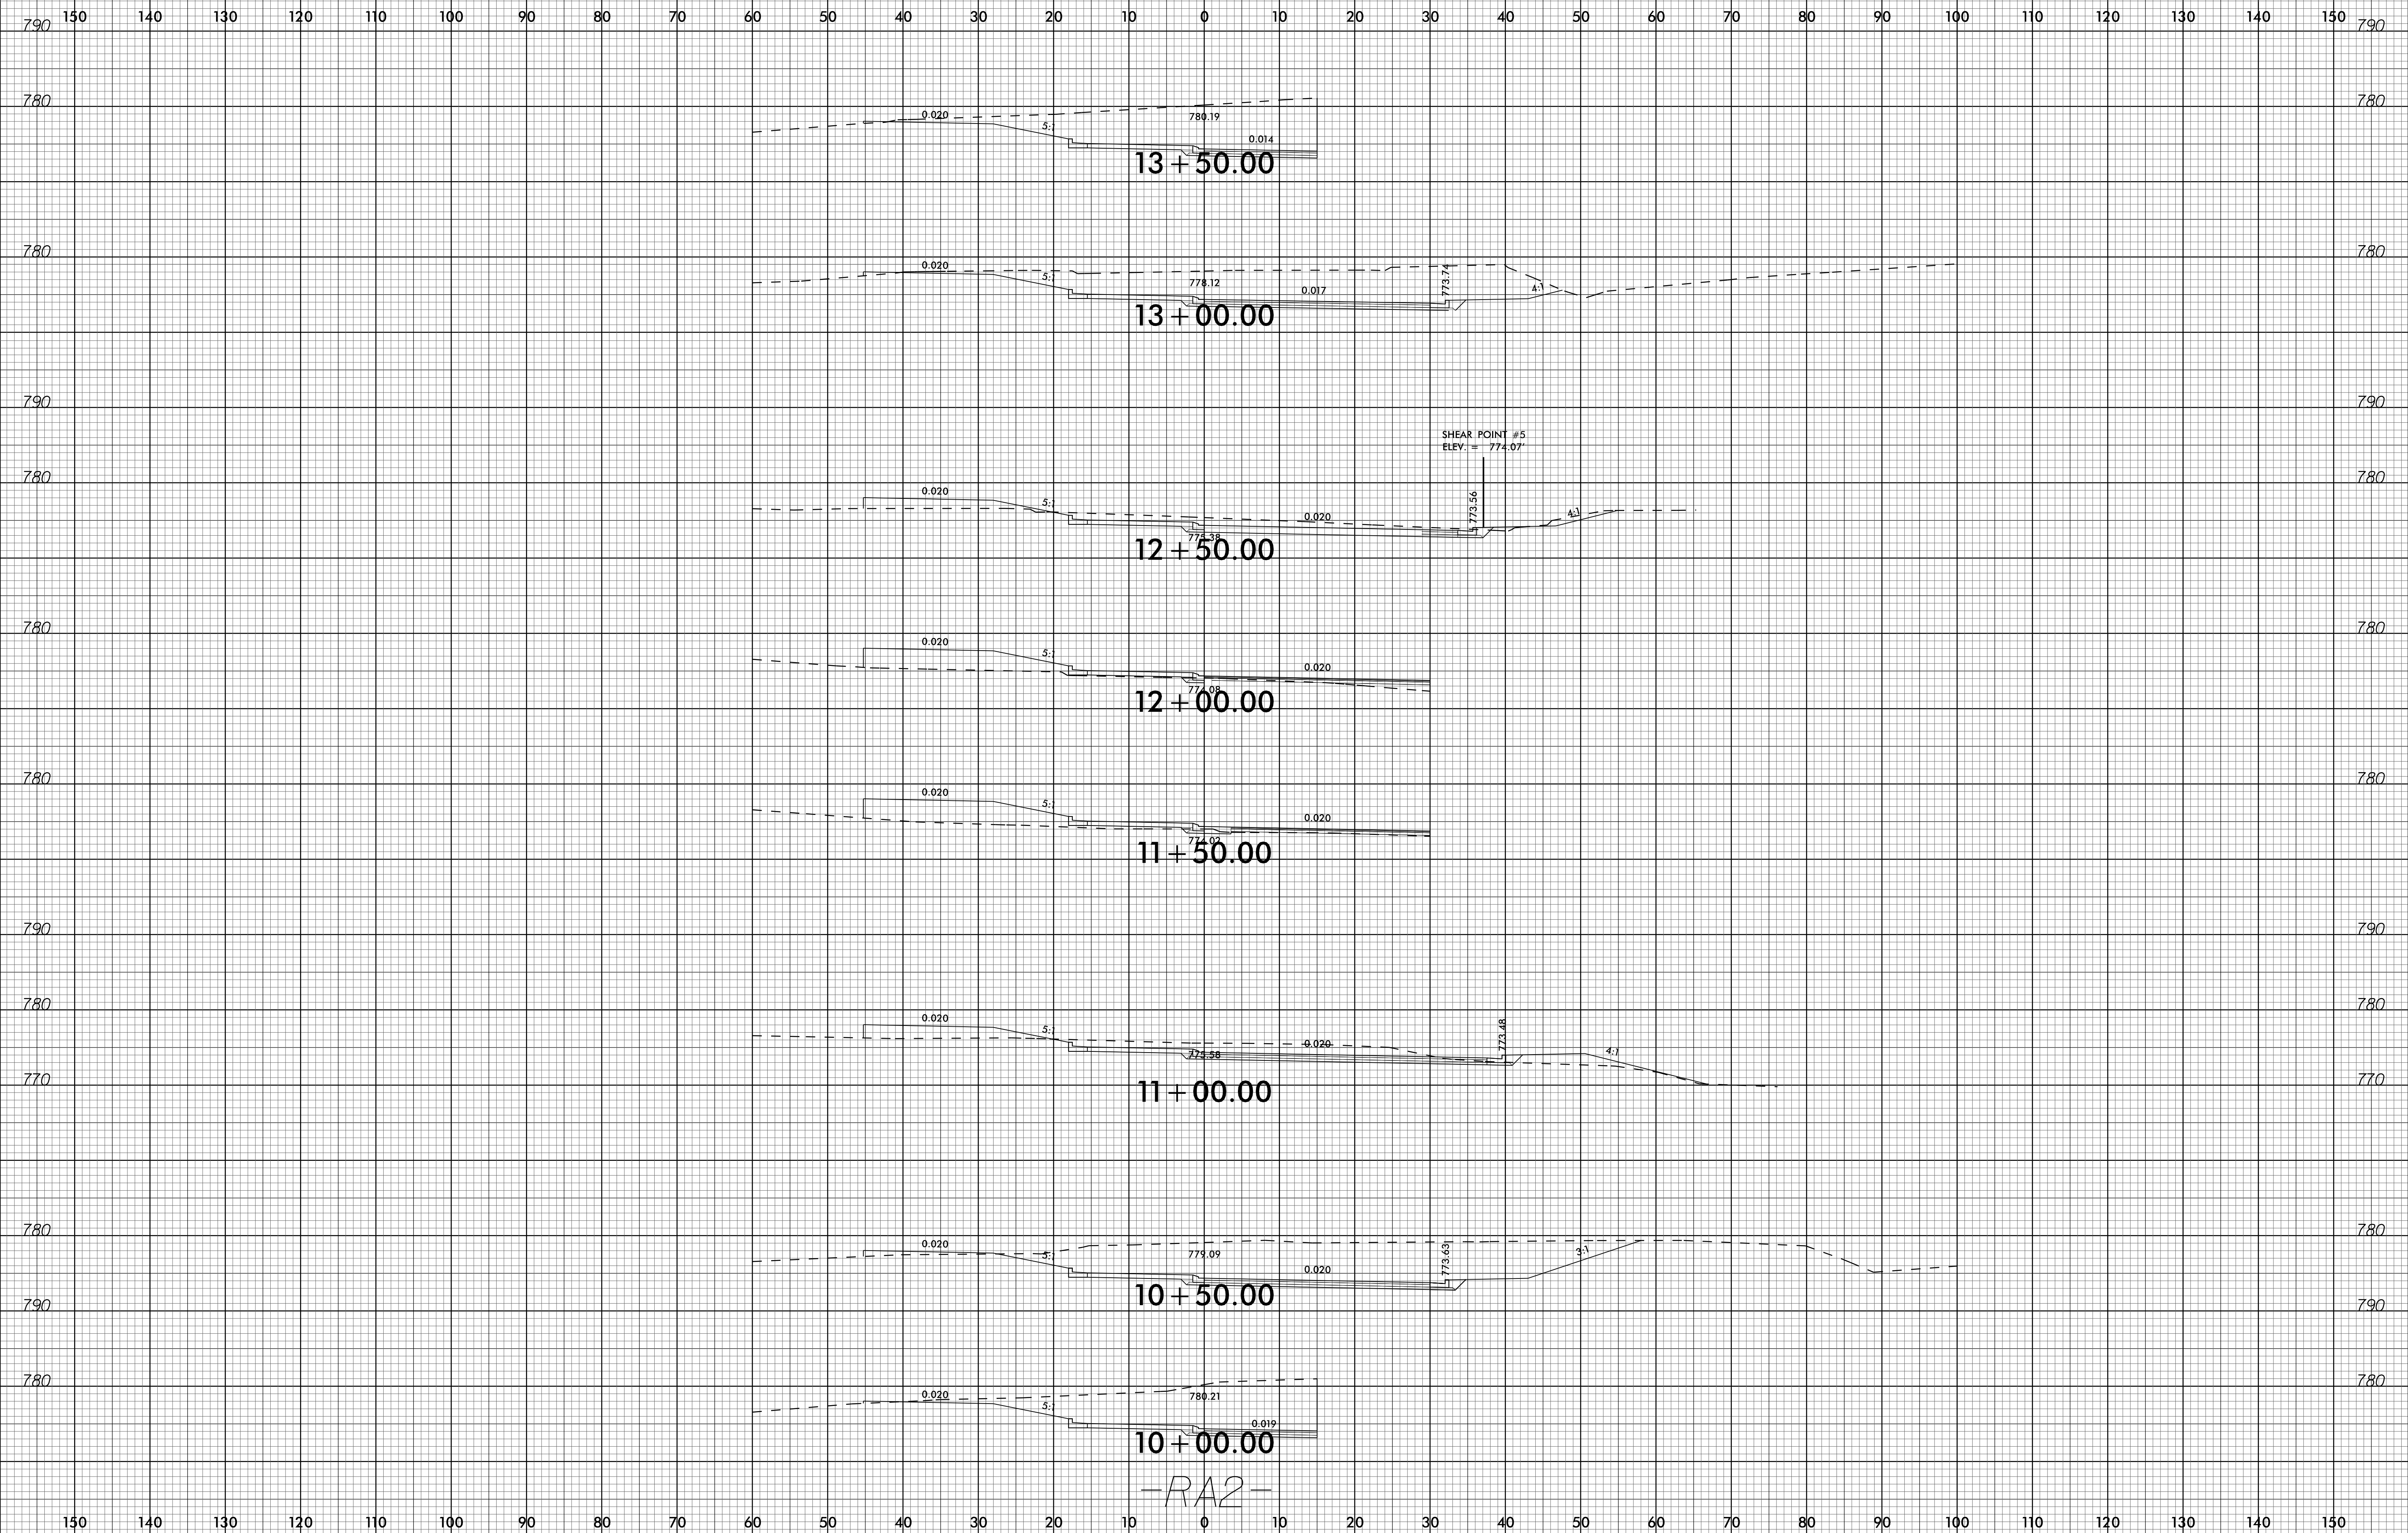

-RA2-

13-MAR-2023 13:39
S:\PROJECTS\2023\C-5621_Rdy_xpl_RA2.dgn
S:\PROJECTS\2023\C-5621_Rdy_xpl_RA2.dgn