
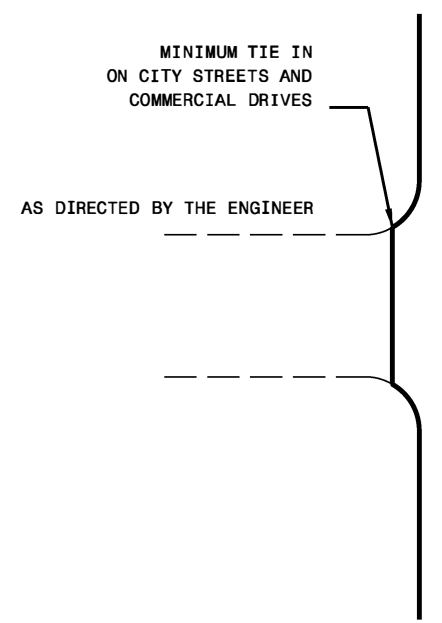



**PATCHING EXISTING PAVEMENT**  
PATCHING TO BE PERFORMED PRIOR TO MILL AND FILL OPERATION

NOTES

ALL UNPAVED S.R. ROADS TO BE RESURFACED 50' FROM EDGE OF PAVEMENT OF MAIN PROJECT  
 ALL PAVED S.R. ROADS TO BE RESURFACED TO THE ENDS OF THE RADI, OR AS DIRECTED BY THE ENGINEER.  
 EDGES, PAVEMENT WIDENING, INTERSECTIONS AND BRIDGE FLARES ARE INCLUDED IN THE TABLE OF QUANTITIES.  
 BRIDGES TO BE RESURFACED AT LOCATIONS AND TO DEPTH AS DIRECTED BY THE ENGINEER.

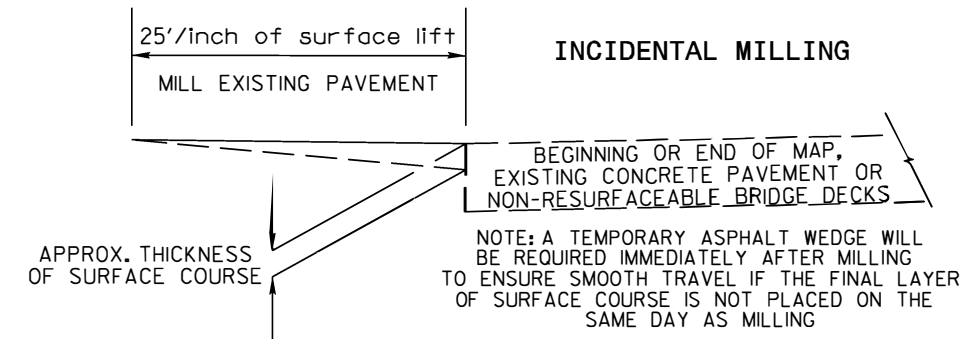

**DETAIL OF PROJECT LIMITS AT SIGNALIZED Y LINES**

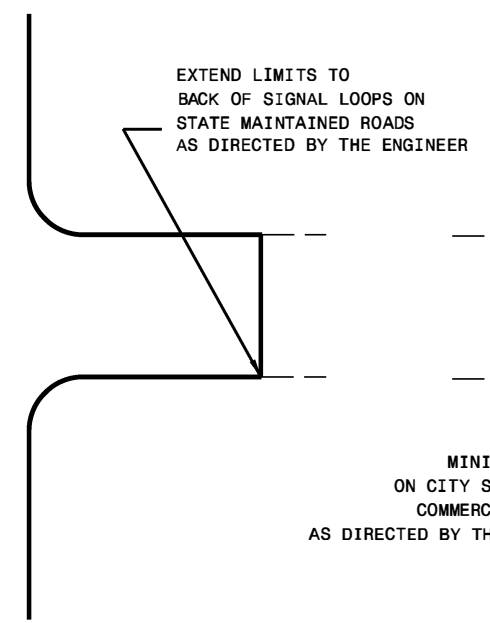

**DETAIL OF PROJECT LIMITS AT UNSIGNALIZED Y LINES**

