


PAY LIMITS FOR 2 OR 3 CURB RAMPS
(CALCULATE BASED ON NUMBER OF
SETS OF TRUNCATED DOMES)

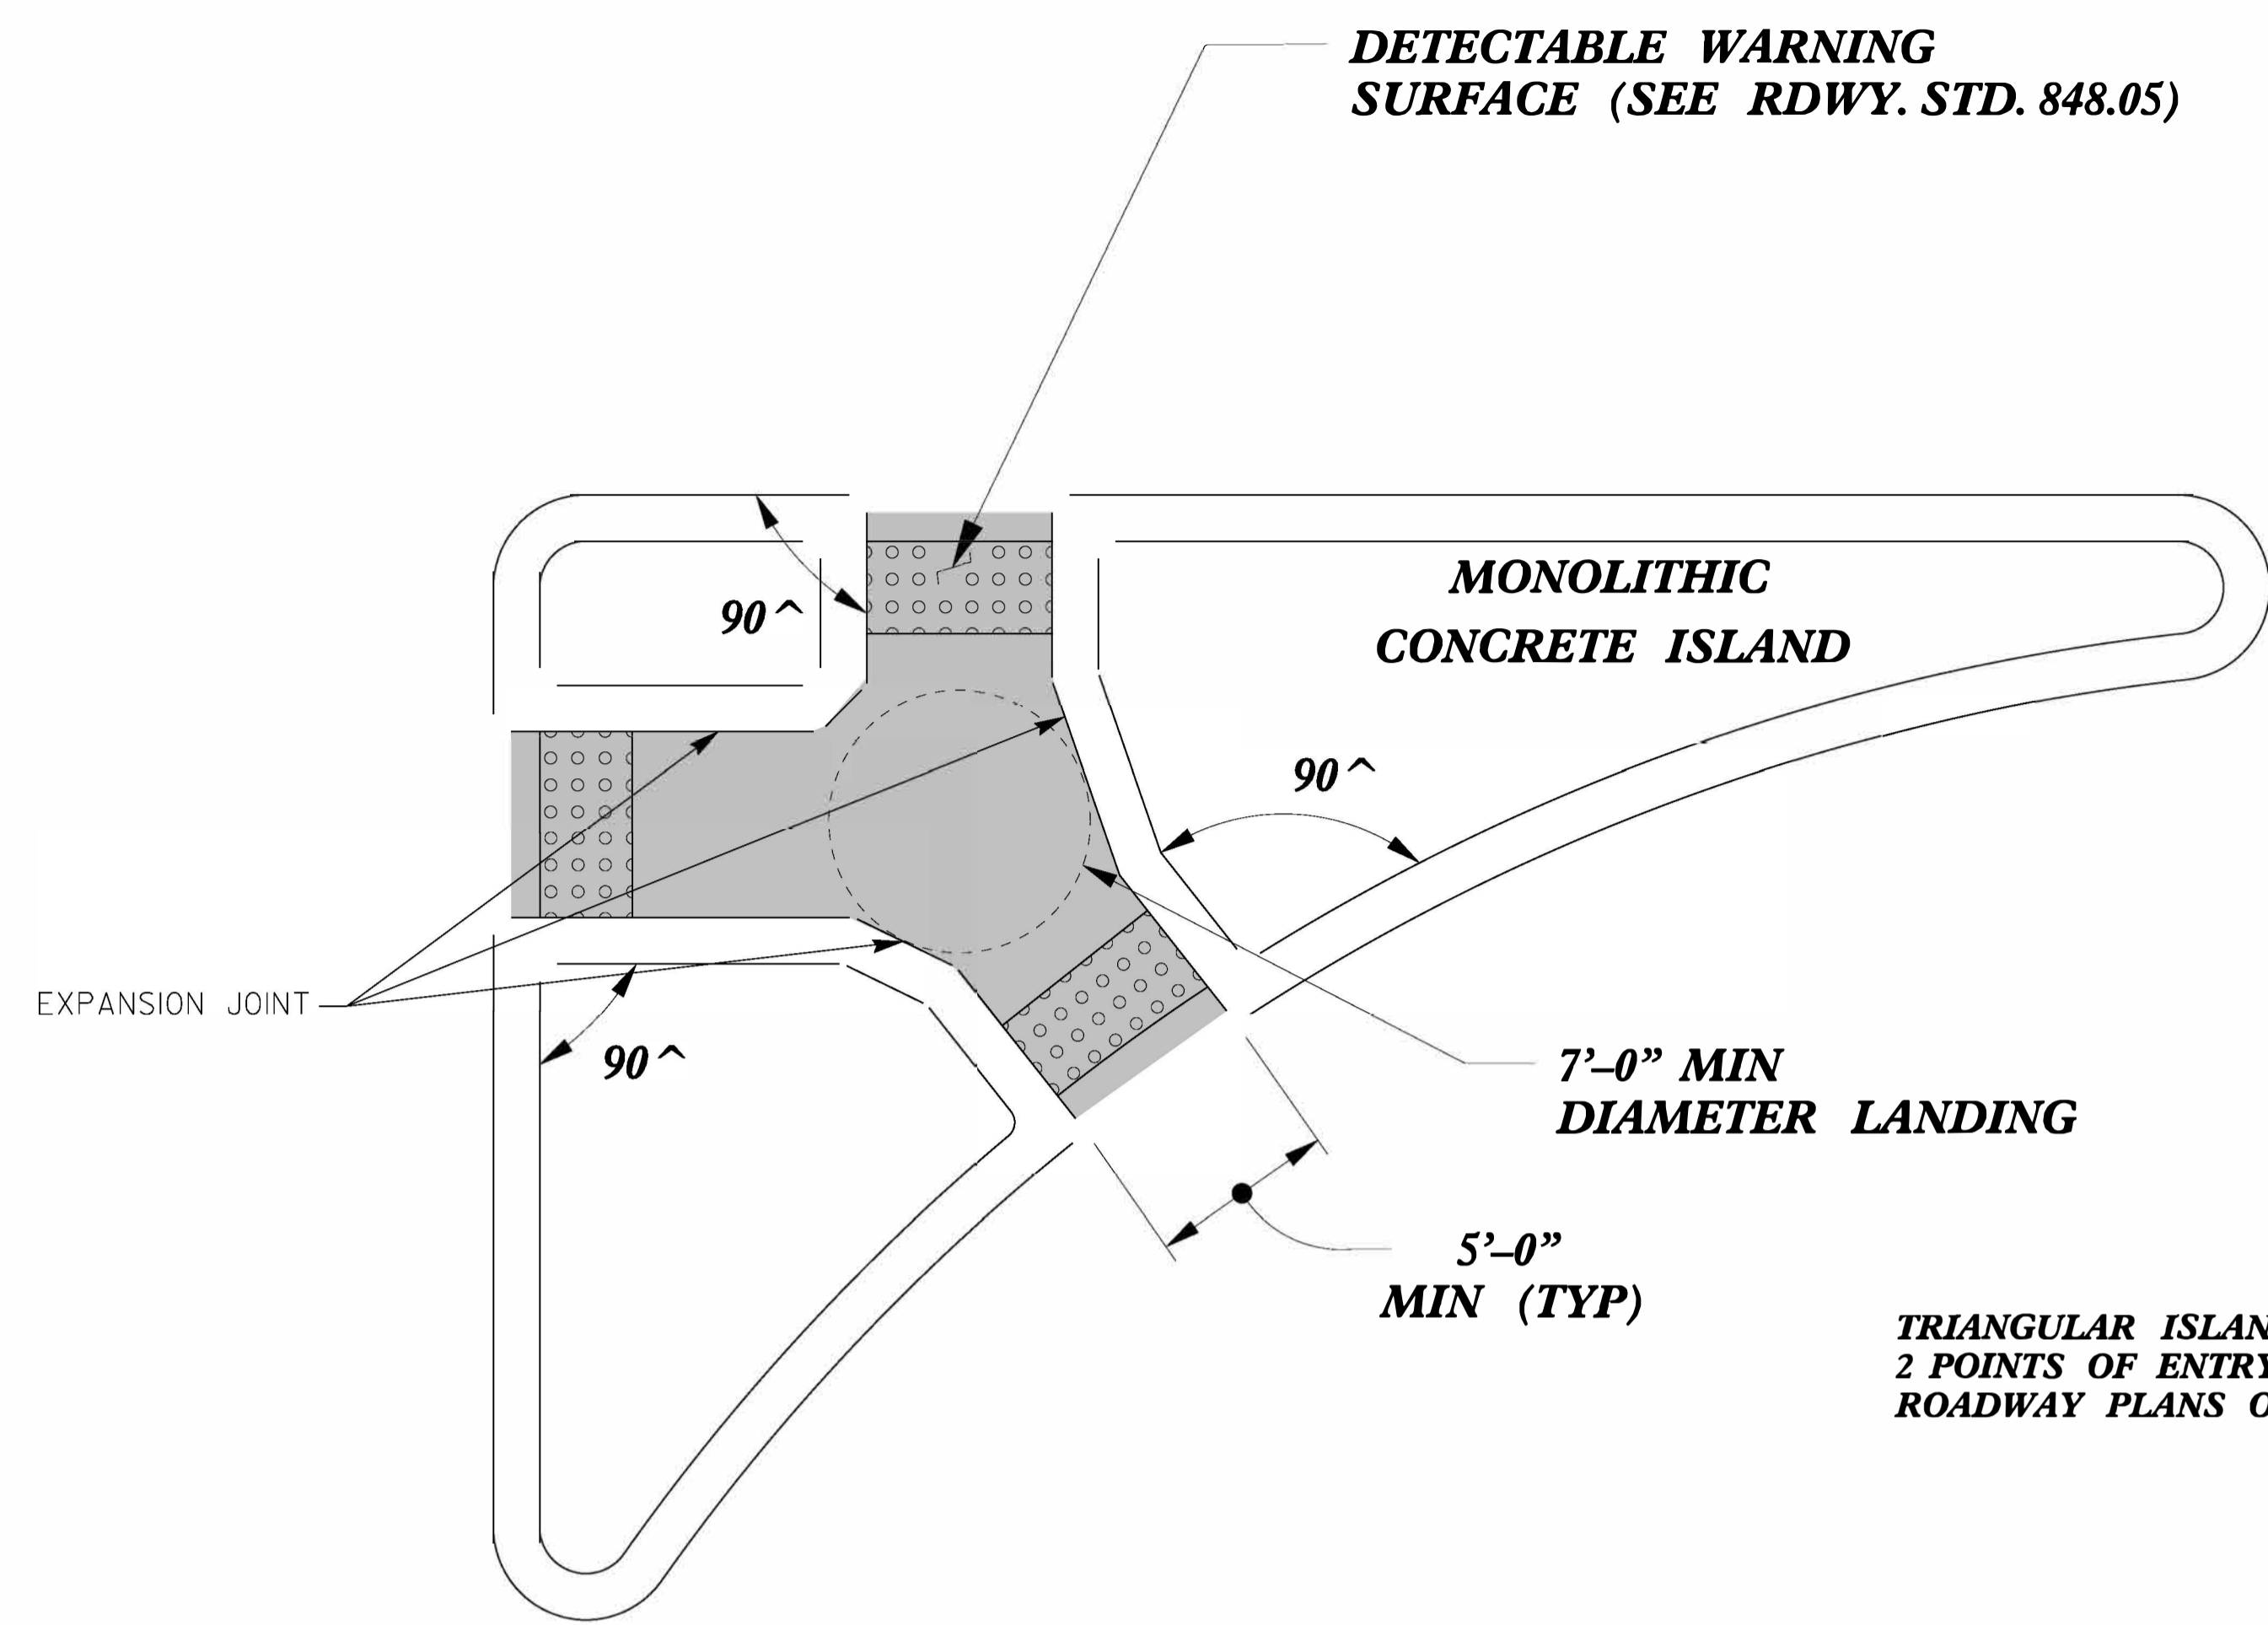

DETECTABLE WARNING SURFACE (SEE RDWY. STD. 848.05)


MONOLITHIC CONCRETE ISLAND

7'-0" MIN DIAMETER LANDING

5'-0" MIN (TYP)

TRIANGULAR ISLANDS MAY BE CONSTRUCTED WITH ONLY 2 POINTS OF ENTRY AND EXIT AS SHOWN IN THE ROADWAY PLANS OR AS DIRECTED BY THE ENGINEER.


**TRIANGULAR ISLAND WITH CUT THROUGH
TYPE 6**

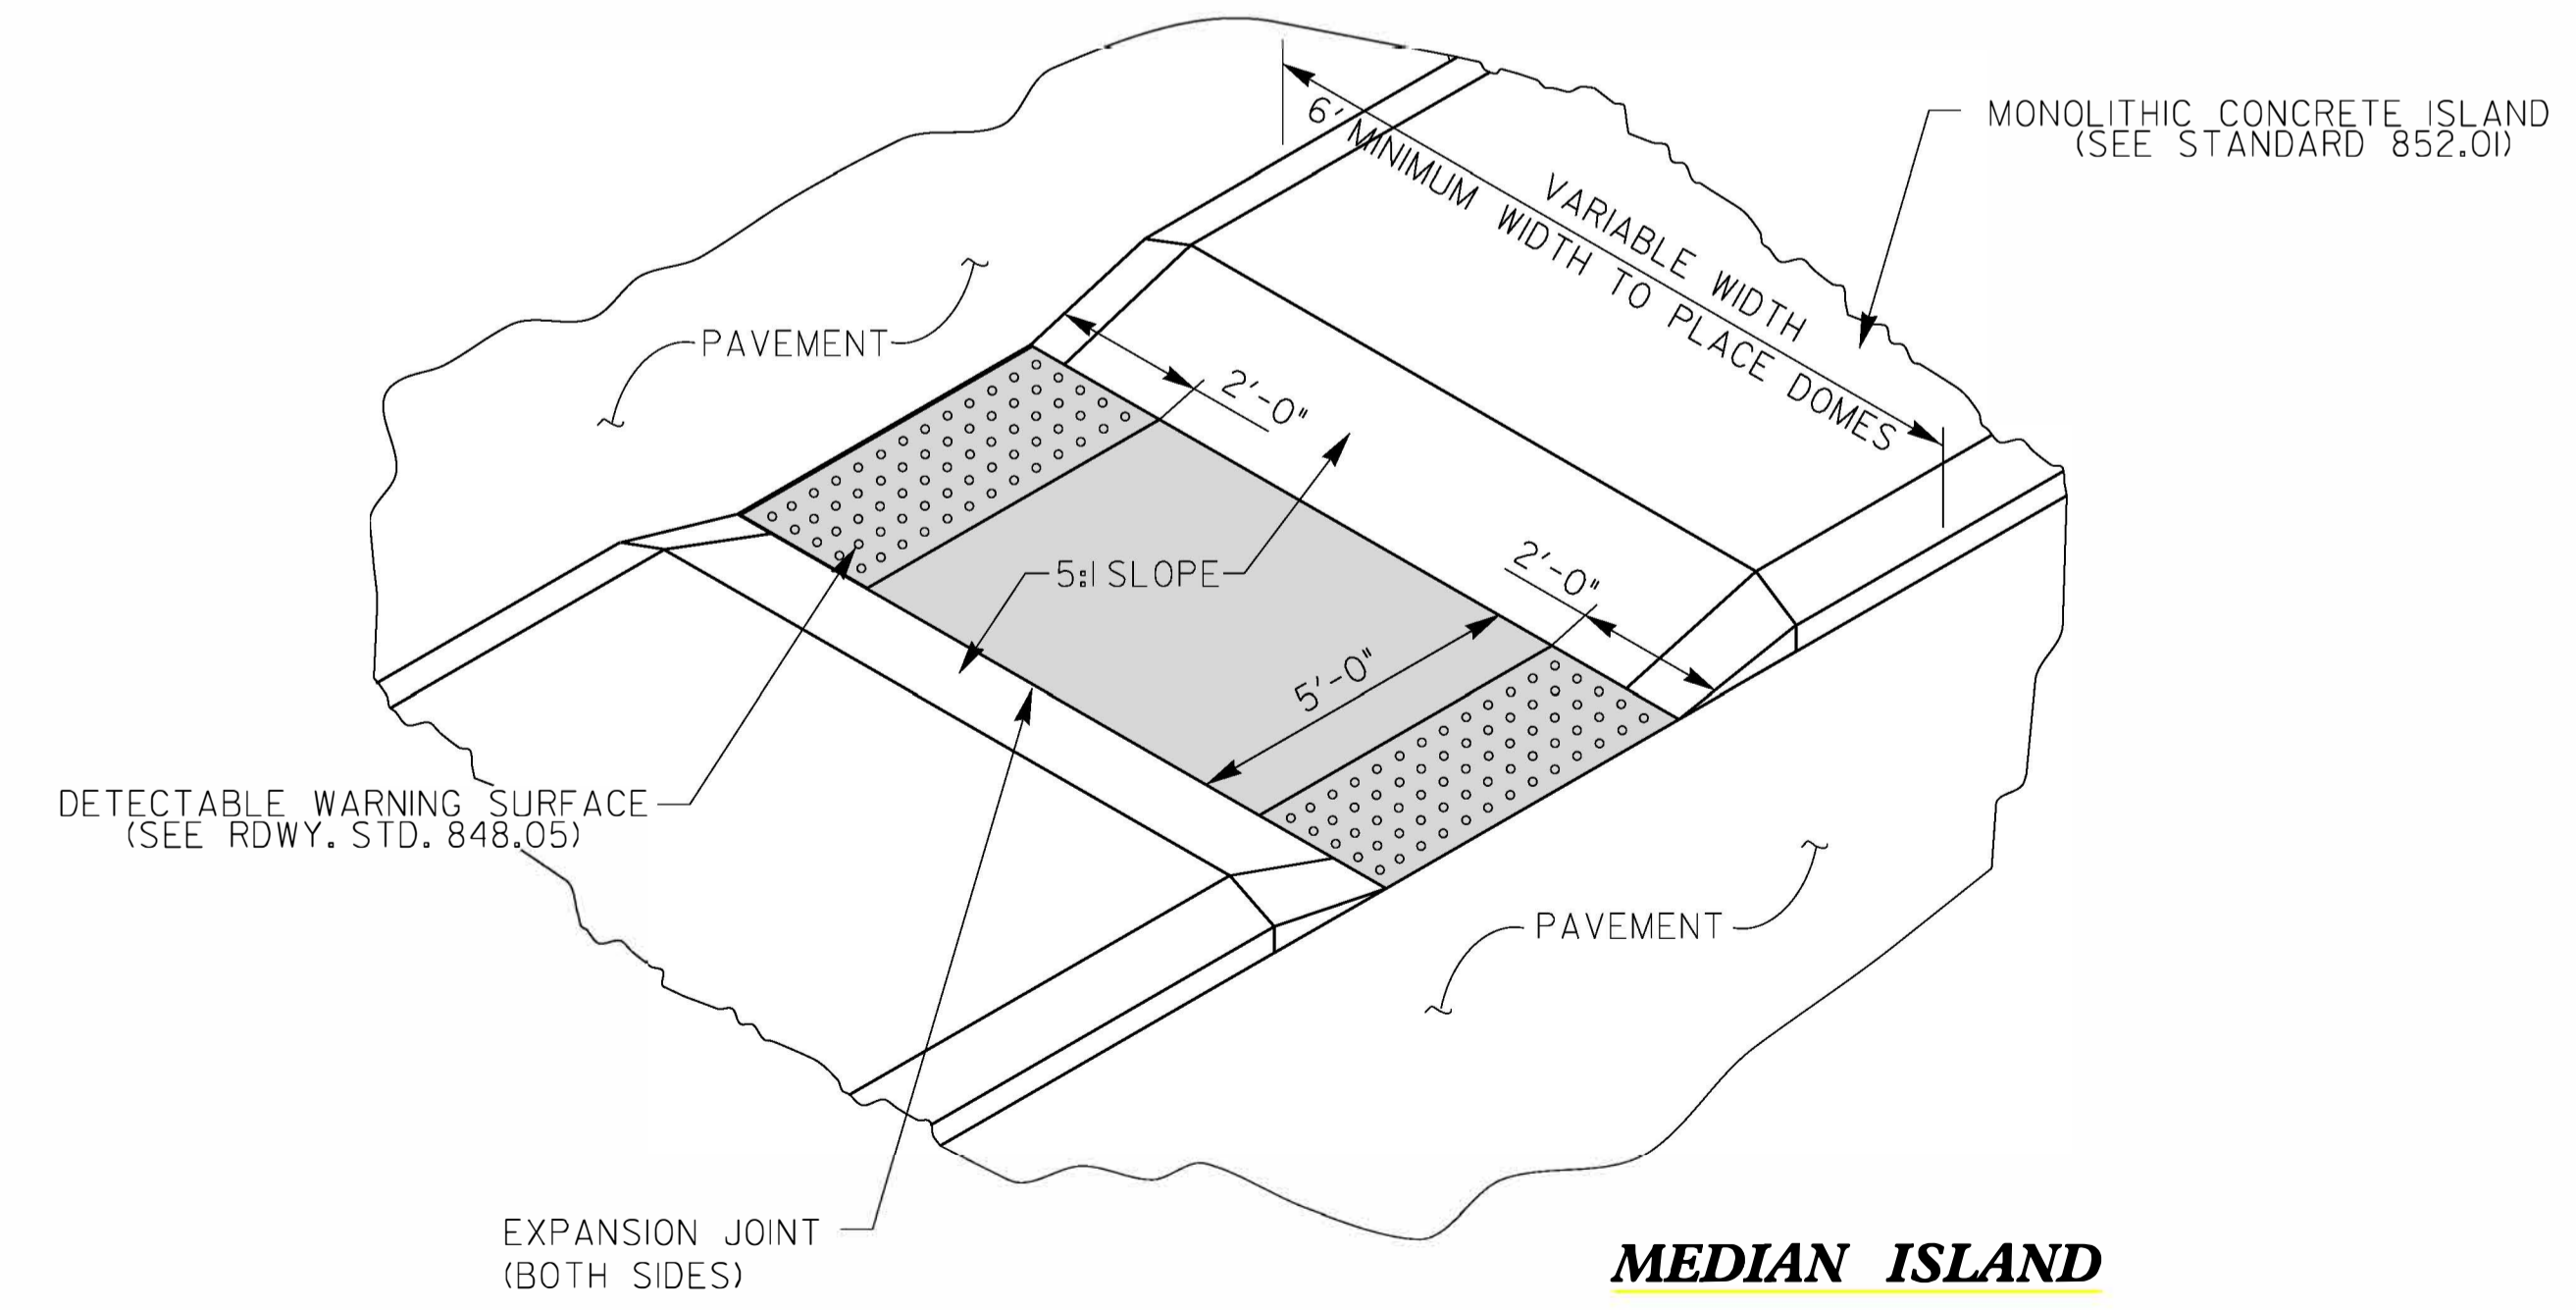

DETECTABLE WARNING SURFACE (SEE RDWY. STD. 848.05)

MONOLITHIC CONCRETE ISLAND (SEE STANDARD 852.01)

**MEDIAN ISLAND WITH CUT THROUGH
TYPE 7**

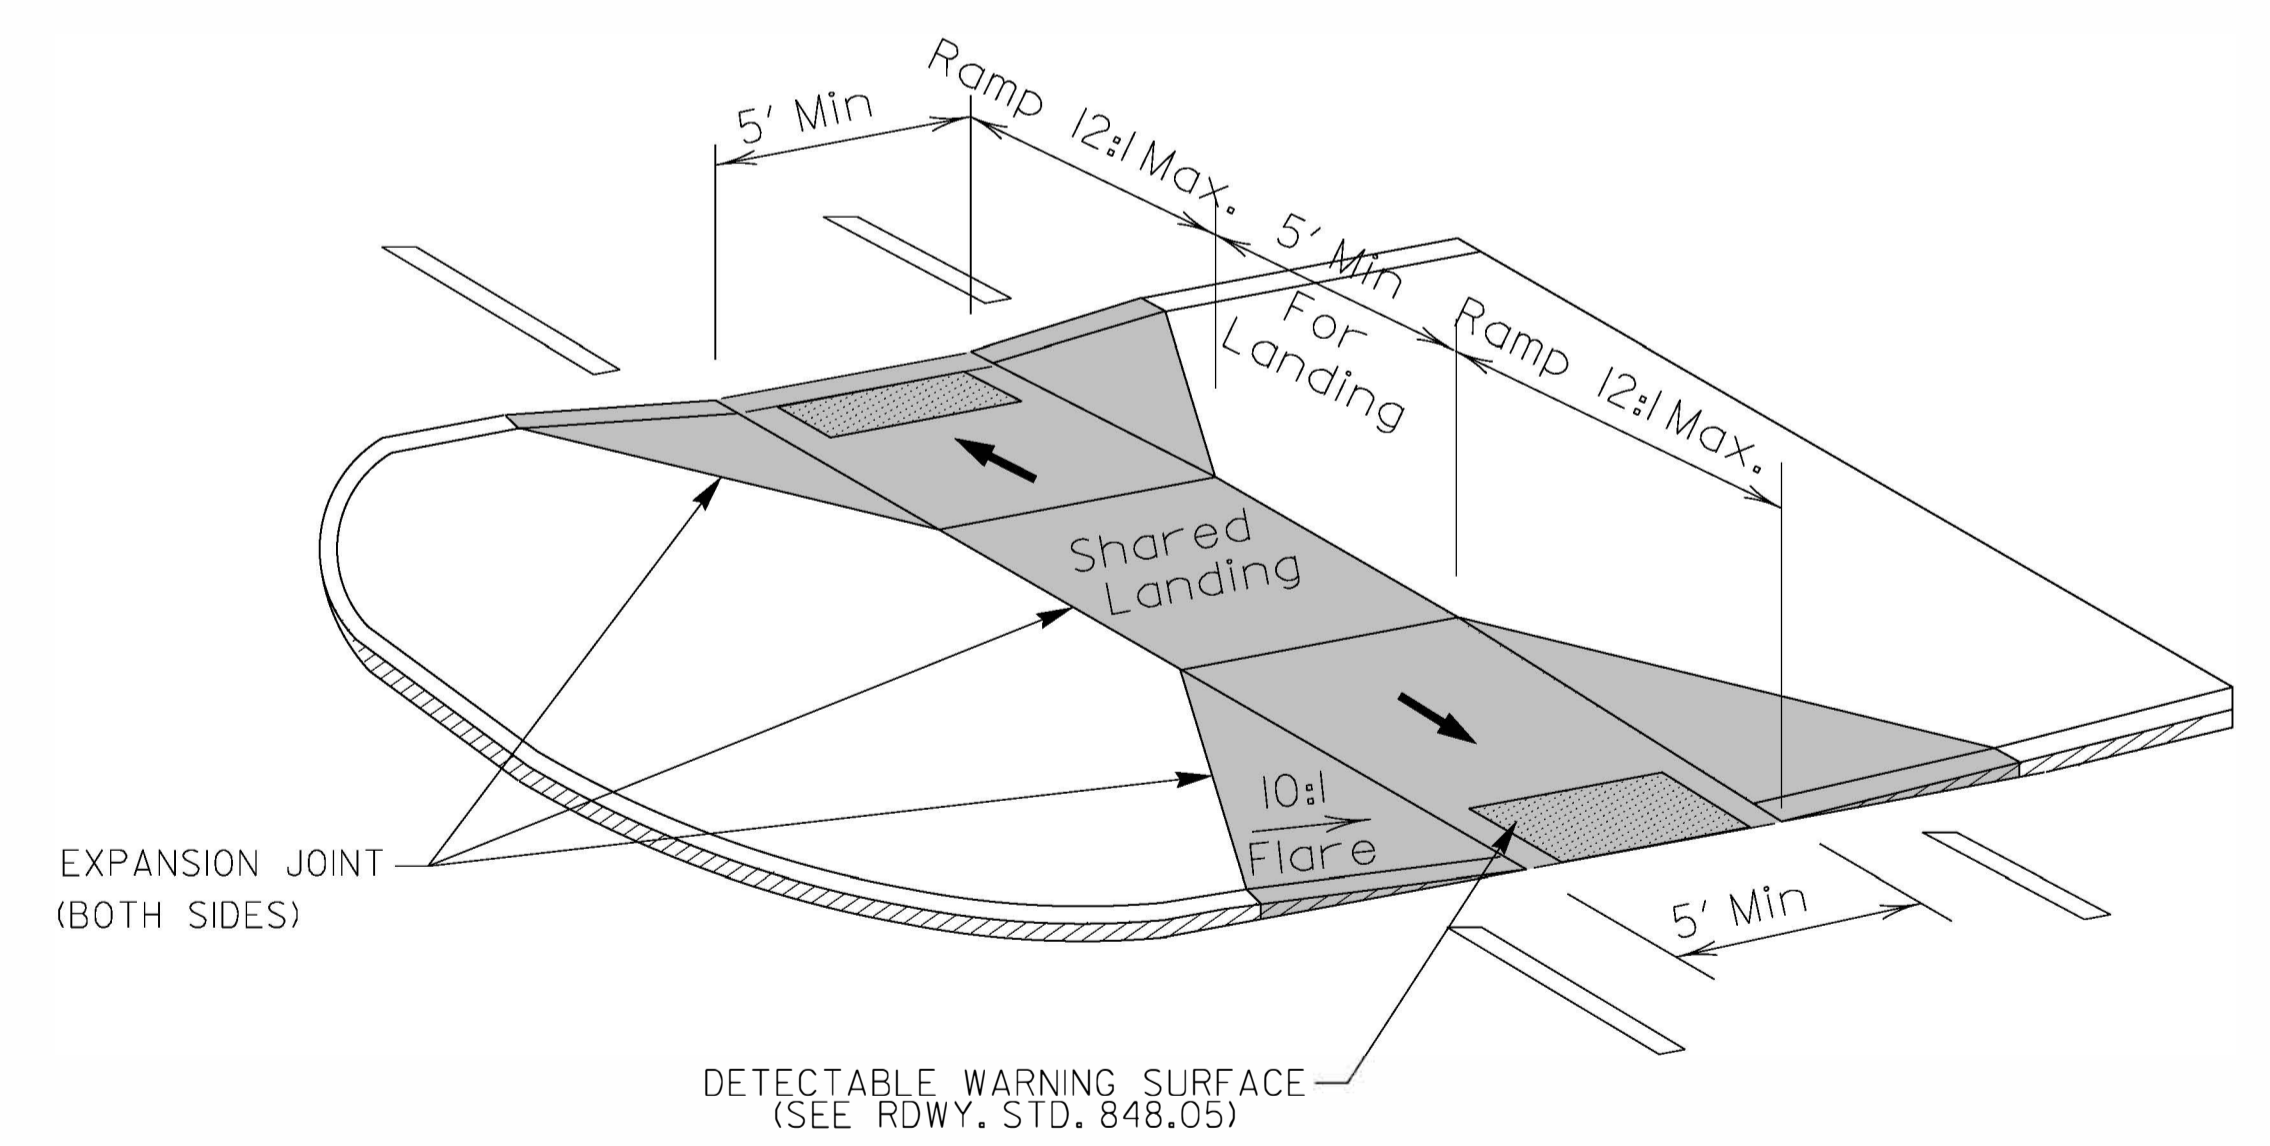

EXPANSION JOINT (BOTH SIDES)

DETECTABLE WARNING SURFACE (SEE RDWY. STD. 848.05)


**MEDIAN ISLAND CURB RAMPS
TYPE 8**

DOCUMENT NOT CONSIDERED FINAL UNLESS ALL SIGNATURES COMPLETED

CONTRACT STANDARDS AND DEVELOPMENT UNIT
Office 919-707-6950 FAX 919-250-4119

CURB RAMPS
Median or Turn Lane Islands

ORIGINAL BY: J.S. HOWERTON DATE: 7/7/11
MODIFIED BY: DATE:
CHECKED BY: DATE:
FILE SPEC: stds/2012CurbRamp/CurbRampDetails.dgn

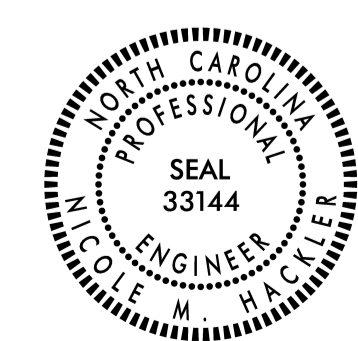

5/14/99
SYTIME
SUGERNAVE