

8/17/99


DRY DETENTION BASIN

SHEET 1 OF 5

1" = 10'

PROJECT REFERENCE NO. R-3833C	SHEET NO. 2D-10
RW SHEET NO.	
HYDRAULICS ENGINEER	
DOCUMENT NOT CONSIDERED FINAL UNLESS ALL SIGNATURES COMPLETED	

DRY DETENTION BASIN
 EST. 19,500 CY UNCLASSIFIED EXCAVATION
 EST. 22,500 CY BORROW EXCAVATION

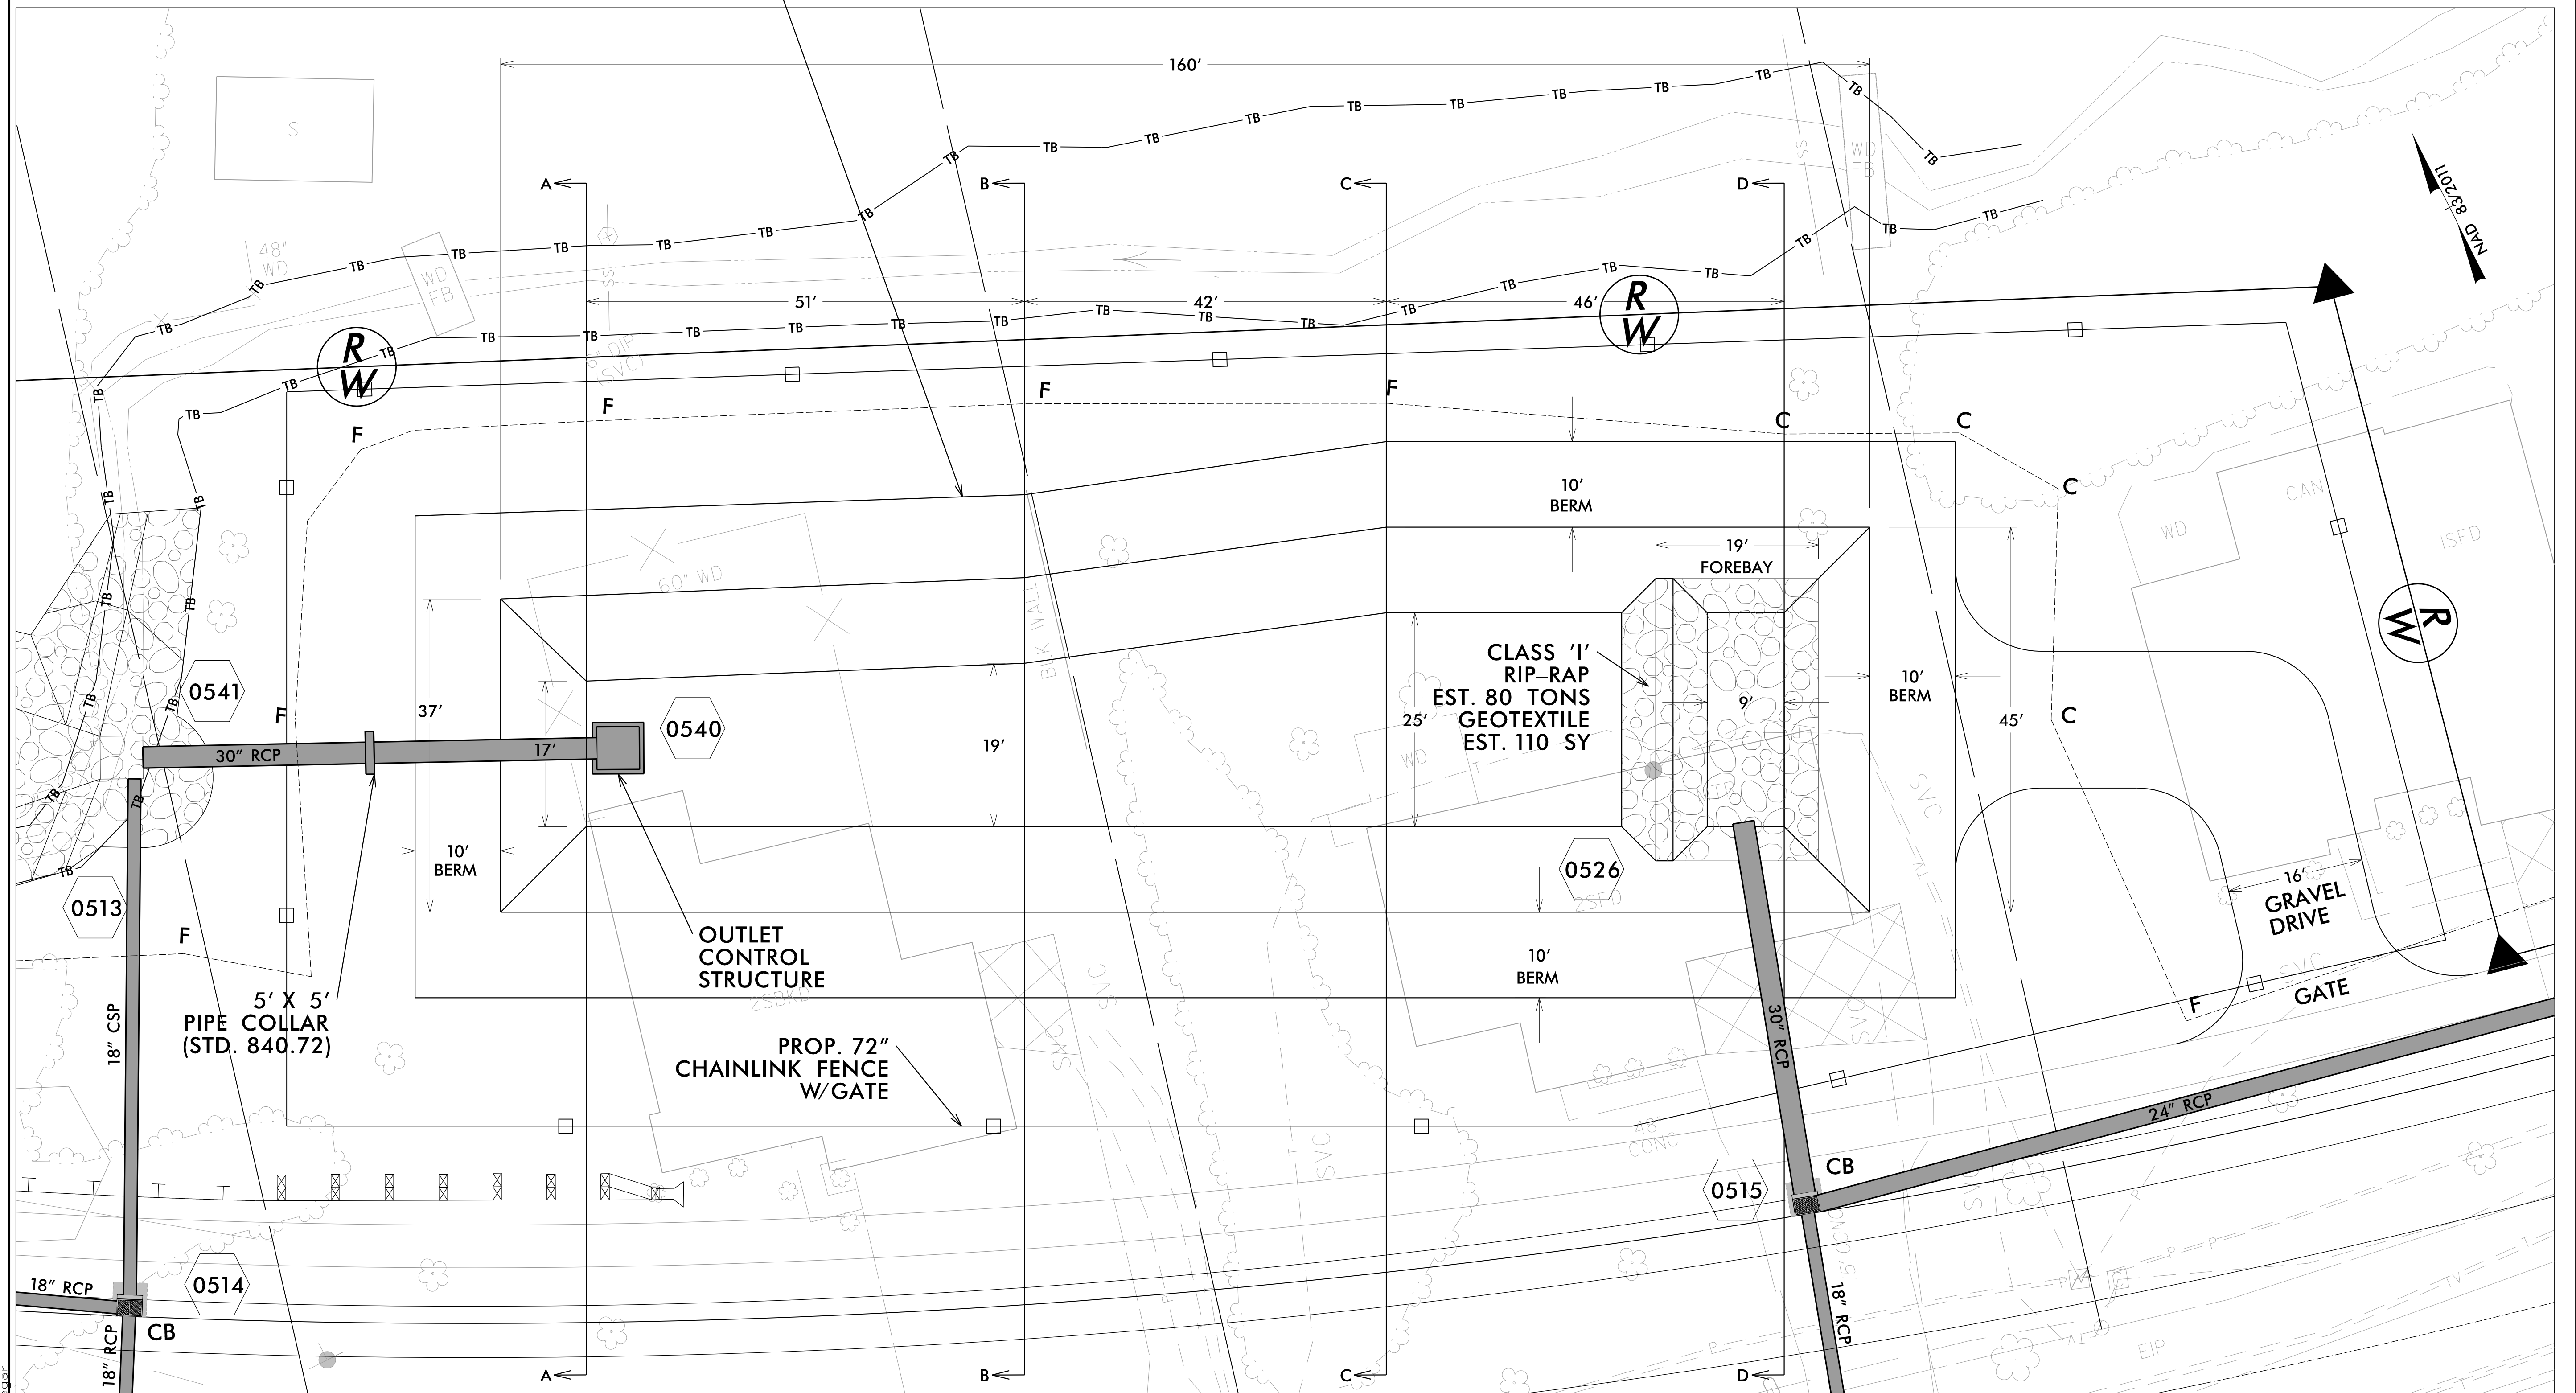

PLAN VIEW

8/23/2023
 R:\Projects\R-3833C\Hydraulics\Pond\N-R-3833C_Pond_PSH.dgn
 User: bhenegar