


5/28/23

TGS ENGINEERS
706 HILLSBOROUGH ST. SUITE 200
RALEIGH, NC 27603
PH (919) 773-8887
CORP. LICENSE NO.: C-0275


Stantec
Stantec Consulting Services Inc.
801 Jones Franklin Road
Suite 300
Raleigh, NC 27606
Tel. (919) 851-6886
Fax. (919) 851-7024
www.stantec.com
License No. F-0672

PROJECT REFERENCE NO. <i>R-3833C</i>	SHEET NO. <i>14</i>
ROADWAY DESIGN ENGINEER <i>A. Dean Salvis</i> 19828	HYDRAULICS ENGINEER <i>Benjamin J. Henegar</i> 044158
4/27/2023	4/27/2023

**DOCUMENT NOT CONSIDERED FINAL
UNLESS ALL SIGNATURES COMPLETED**

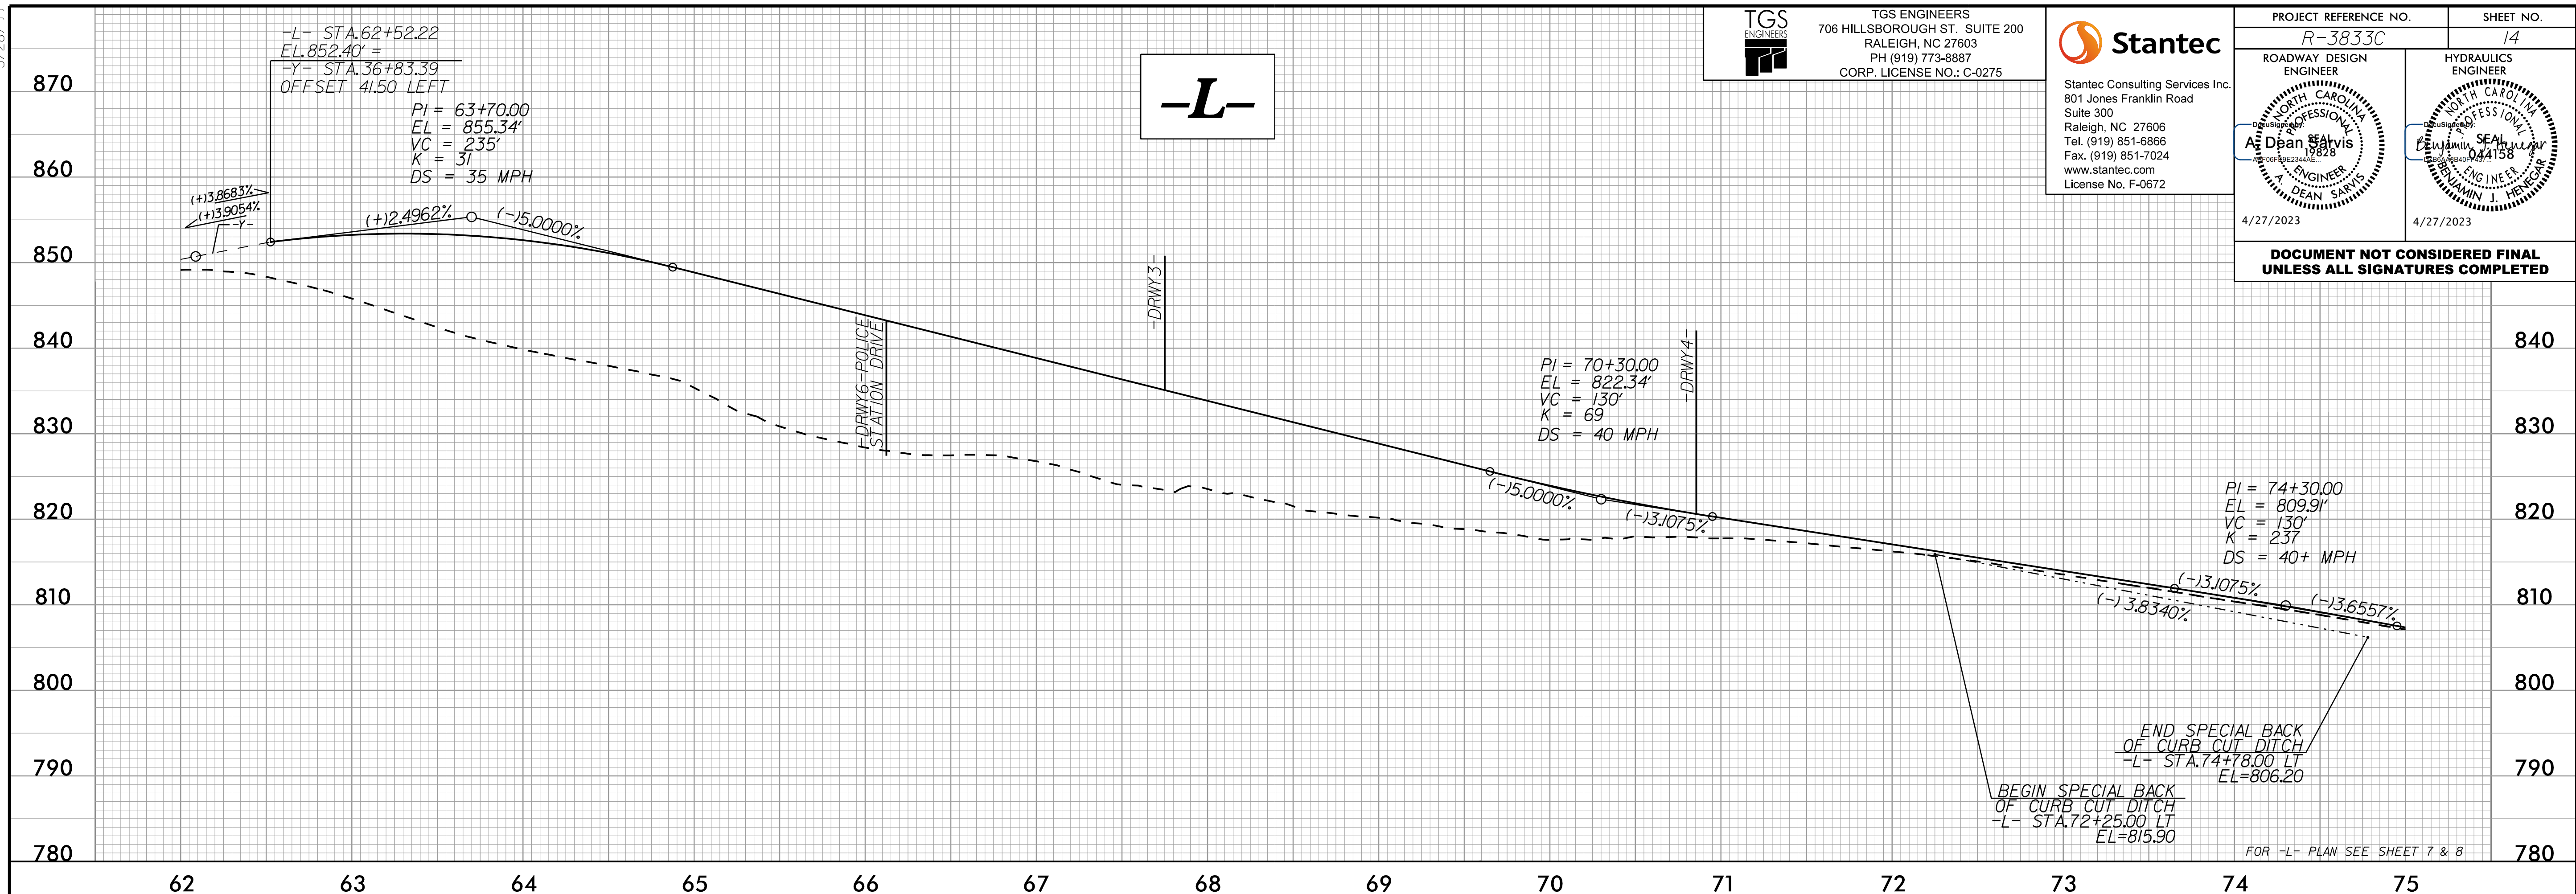

FOR -L- PLAN SEE SHEET 7 & 8

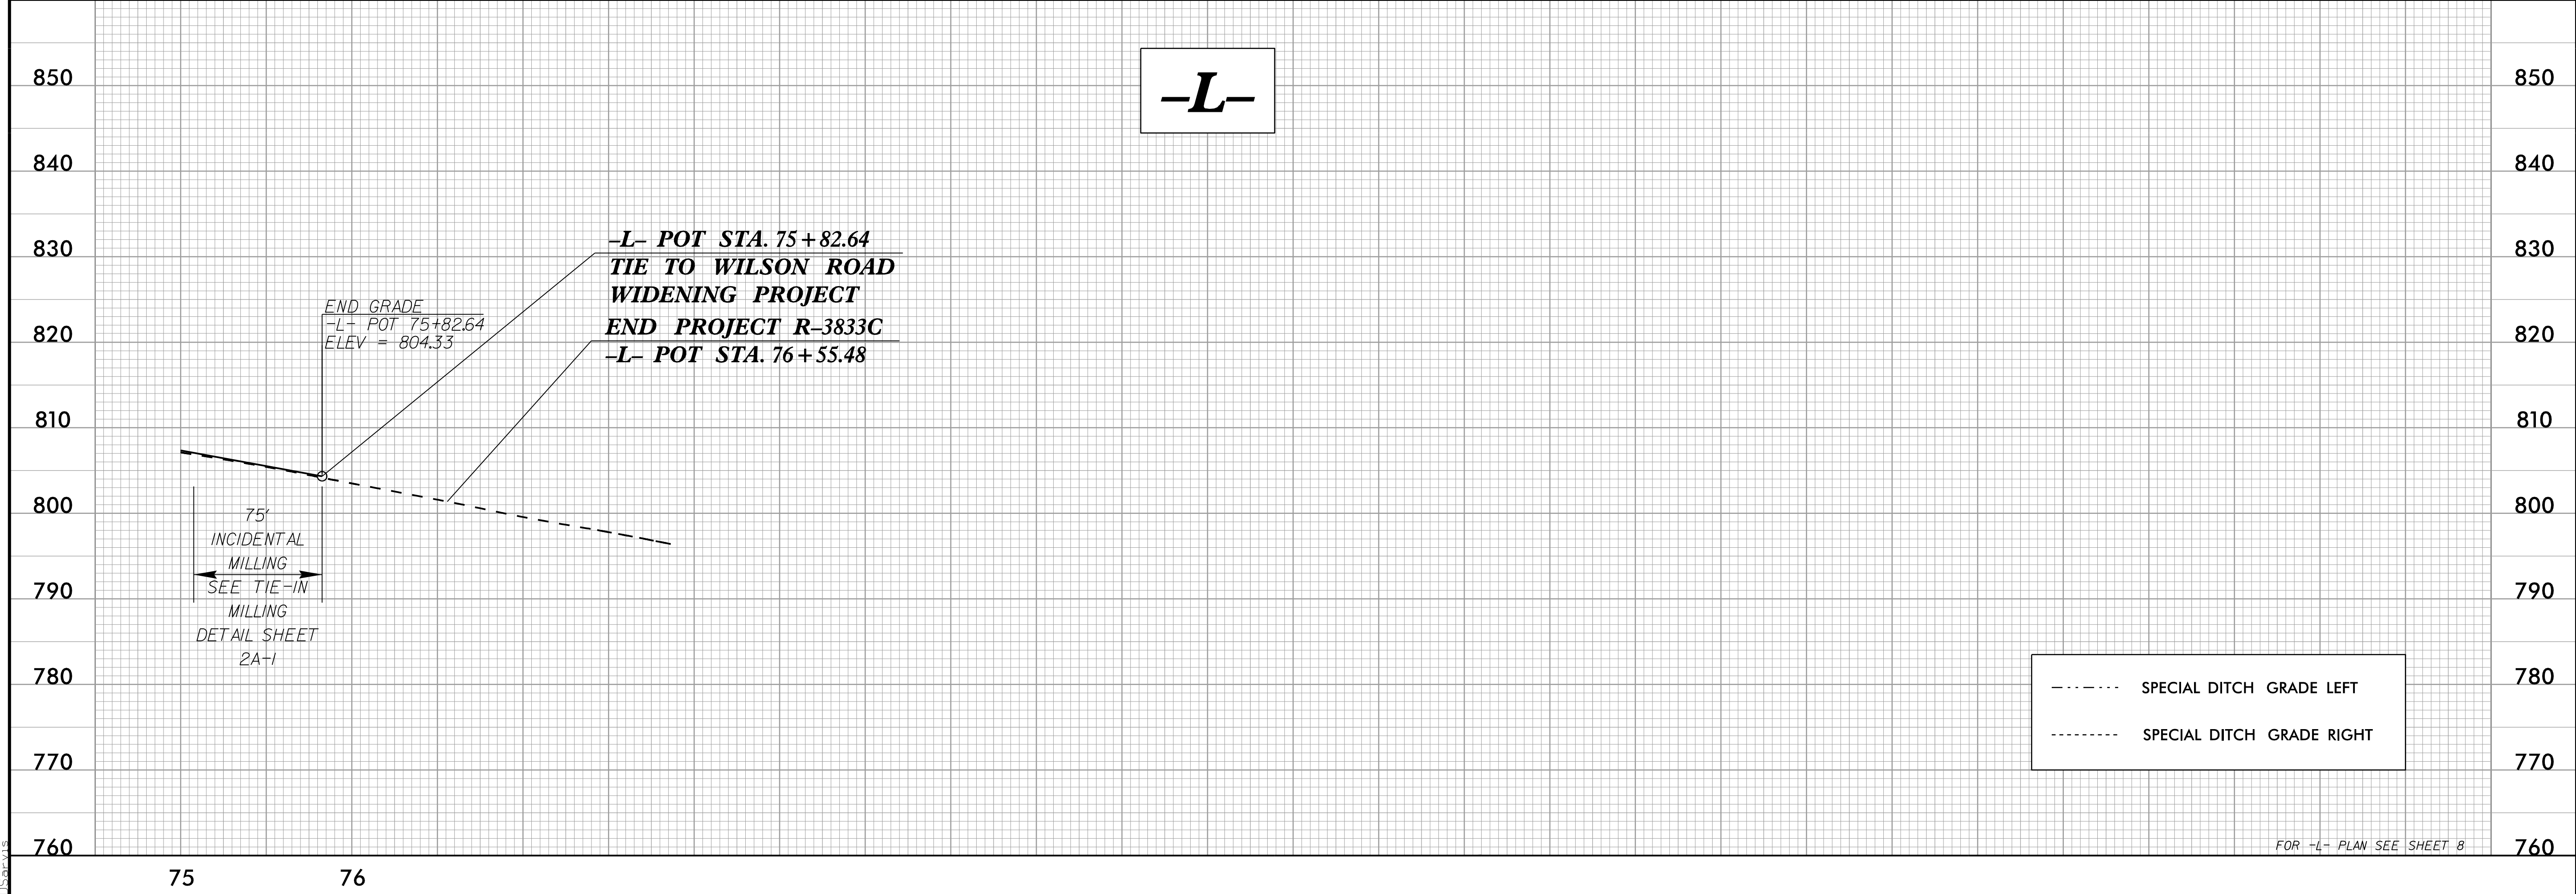

FOR -L- PLAN SEE SHEET 8

4/27/2023
I:\Projects\2023\14\Roadway\Proj\R3833C_rdy_of1_layout.dgn
Dean Salvis