
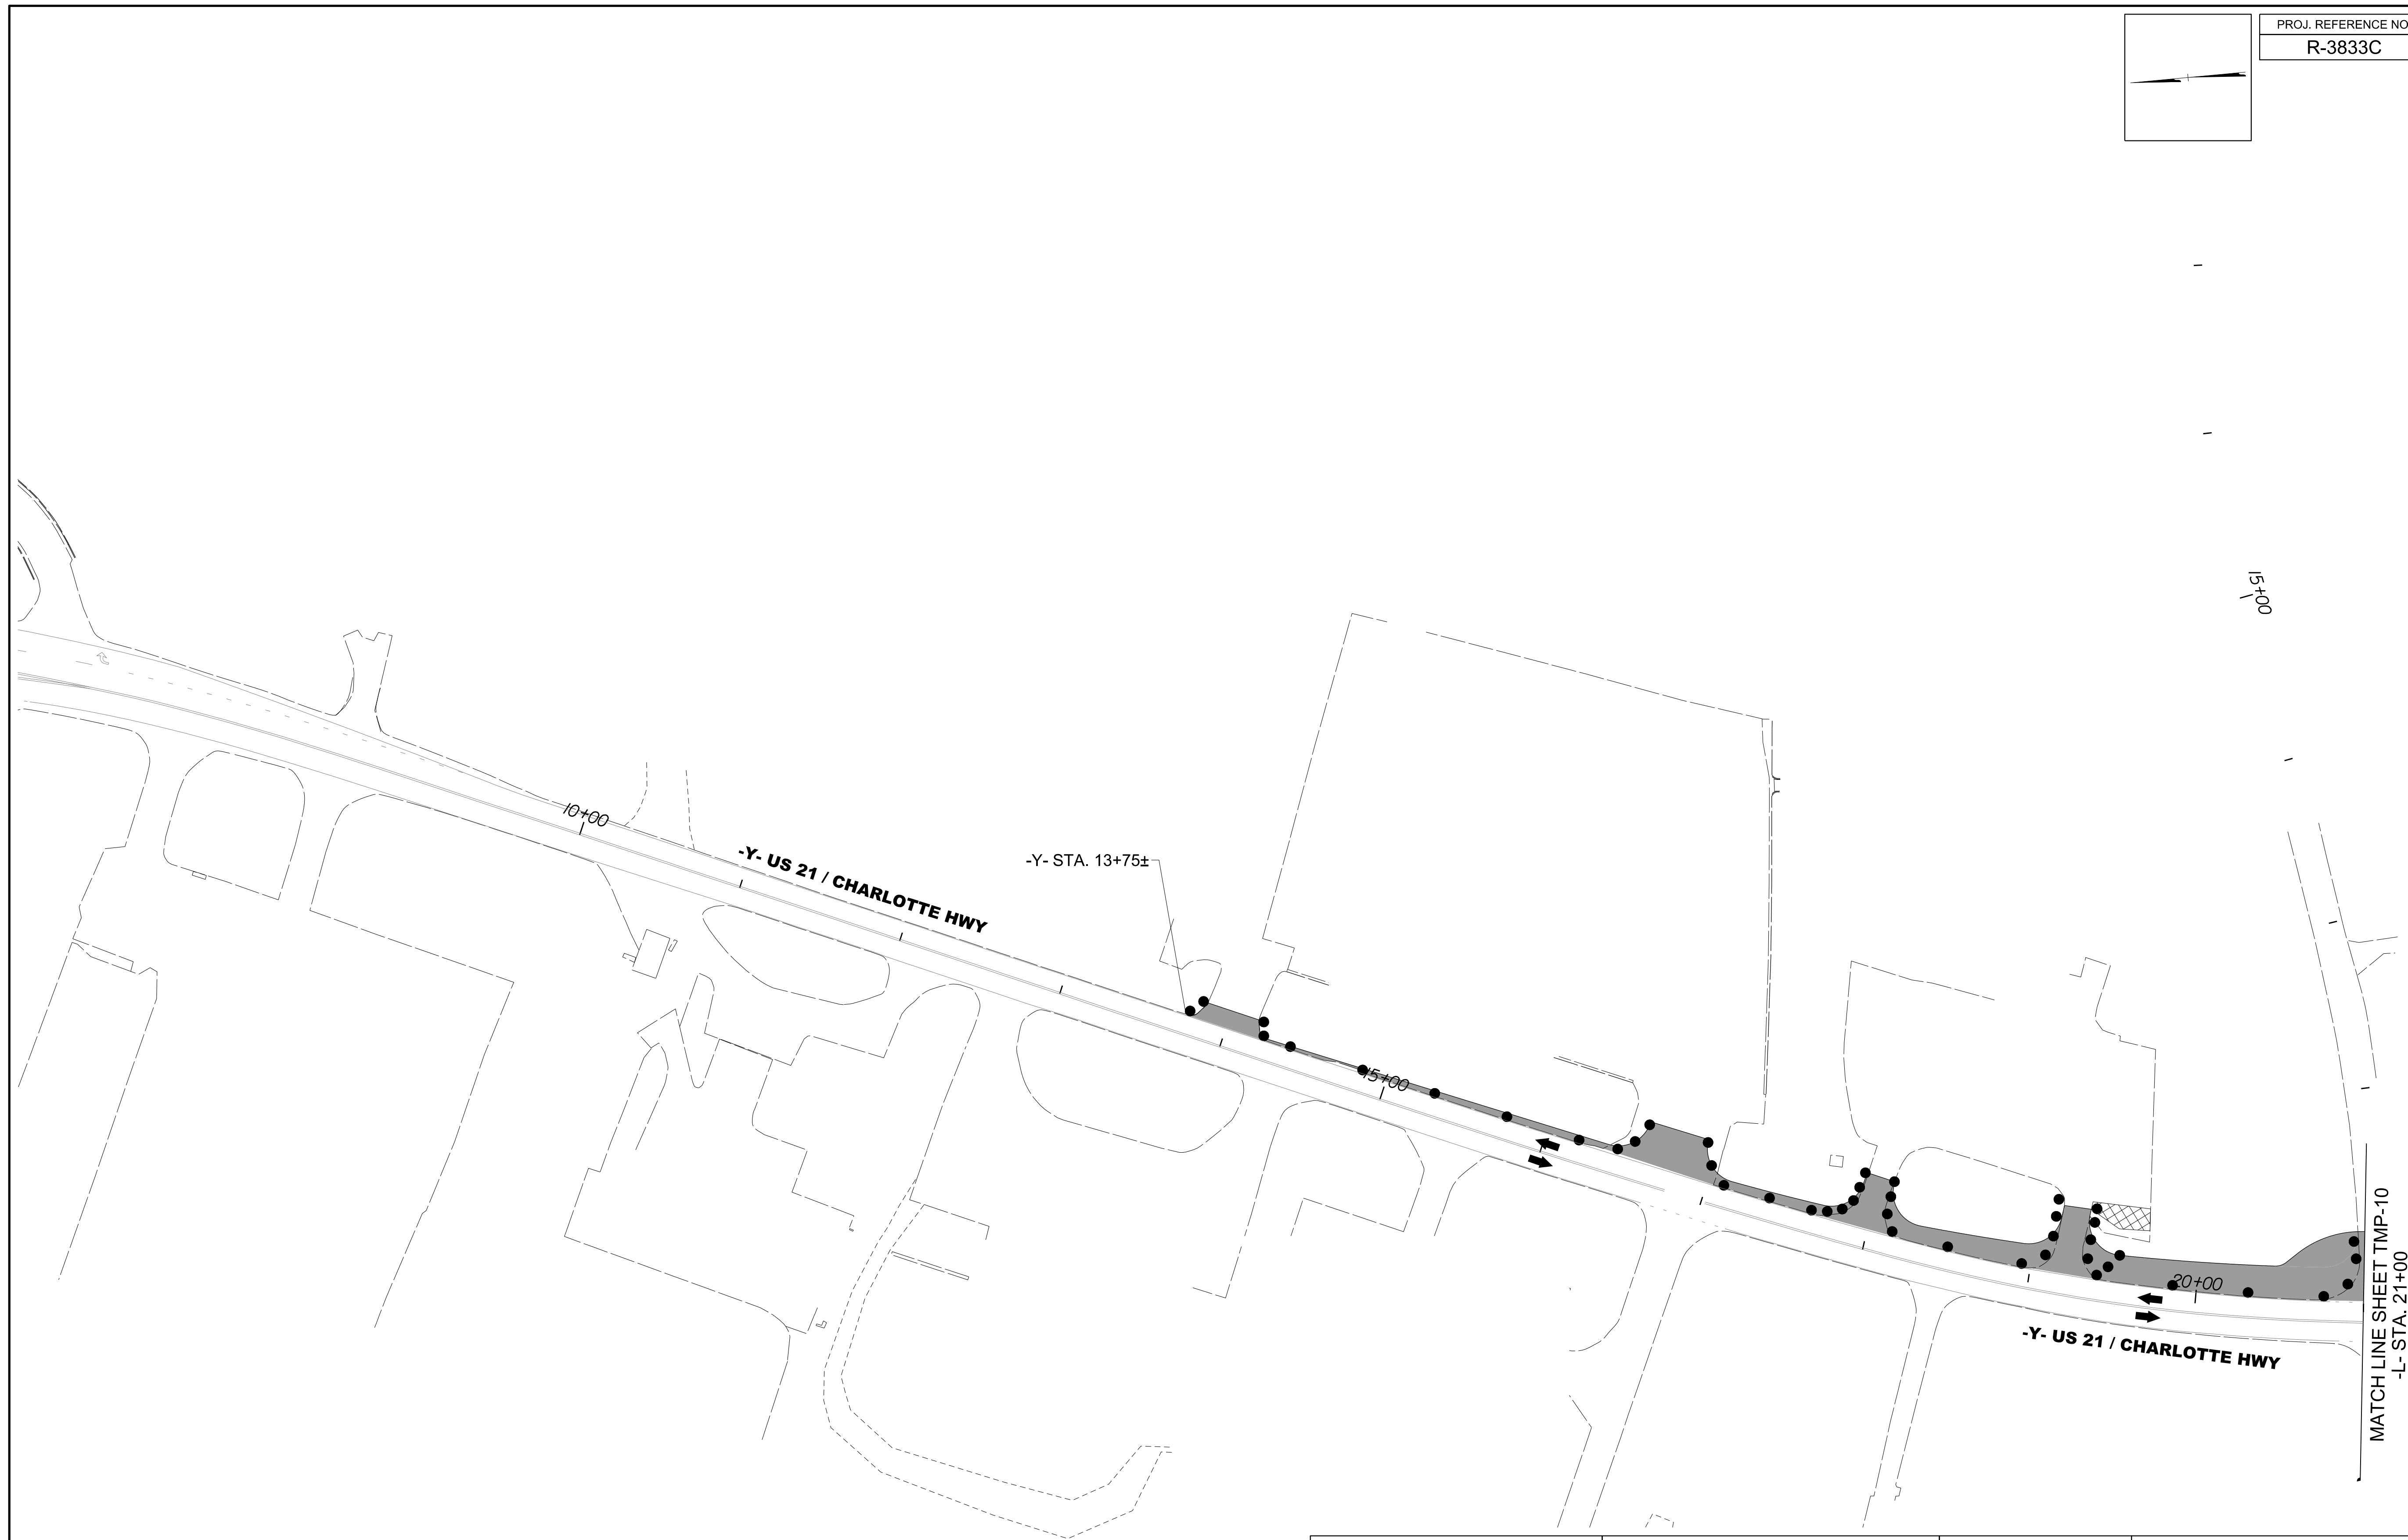


PROJ. REFERENCE NO.	SHEET NO.
R-3833C	TMP-9

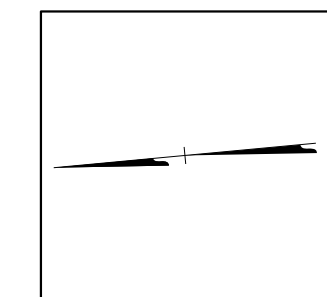


MATCH LINE SHEET TMP-10
-L- STA. 21+00

5/1/2023
L:\Traffic\Transportation Management\Plan\TCP\PLAN SHEETS\IR-3833C-TMP_09_PHASE 1.dgn
angood

Stantec
Stantec Consulting Services Inc.
801 Jones Franklin Road
Suite 300
Raleigh, NC 27606
Tel. 919.851.6866
Fax. 919.851.7024
www.stantec.com
License No. F-0672

DocuSigned by:
J.W. Woolard
19862
V. W. WOOLARD, R.
5/1/2023

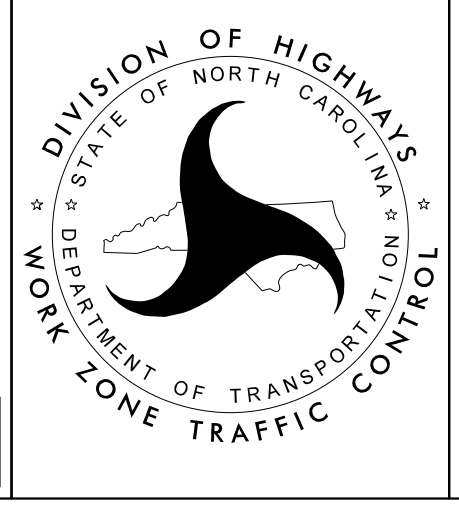

-L- BRAWLEY SCHOOL RD
PHASE I
STEP 1

**DOCUMENT NOT CONSIDERED FINAL
UNLESS ALL SIGNATURES COMPLETED**