
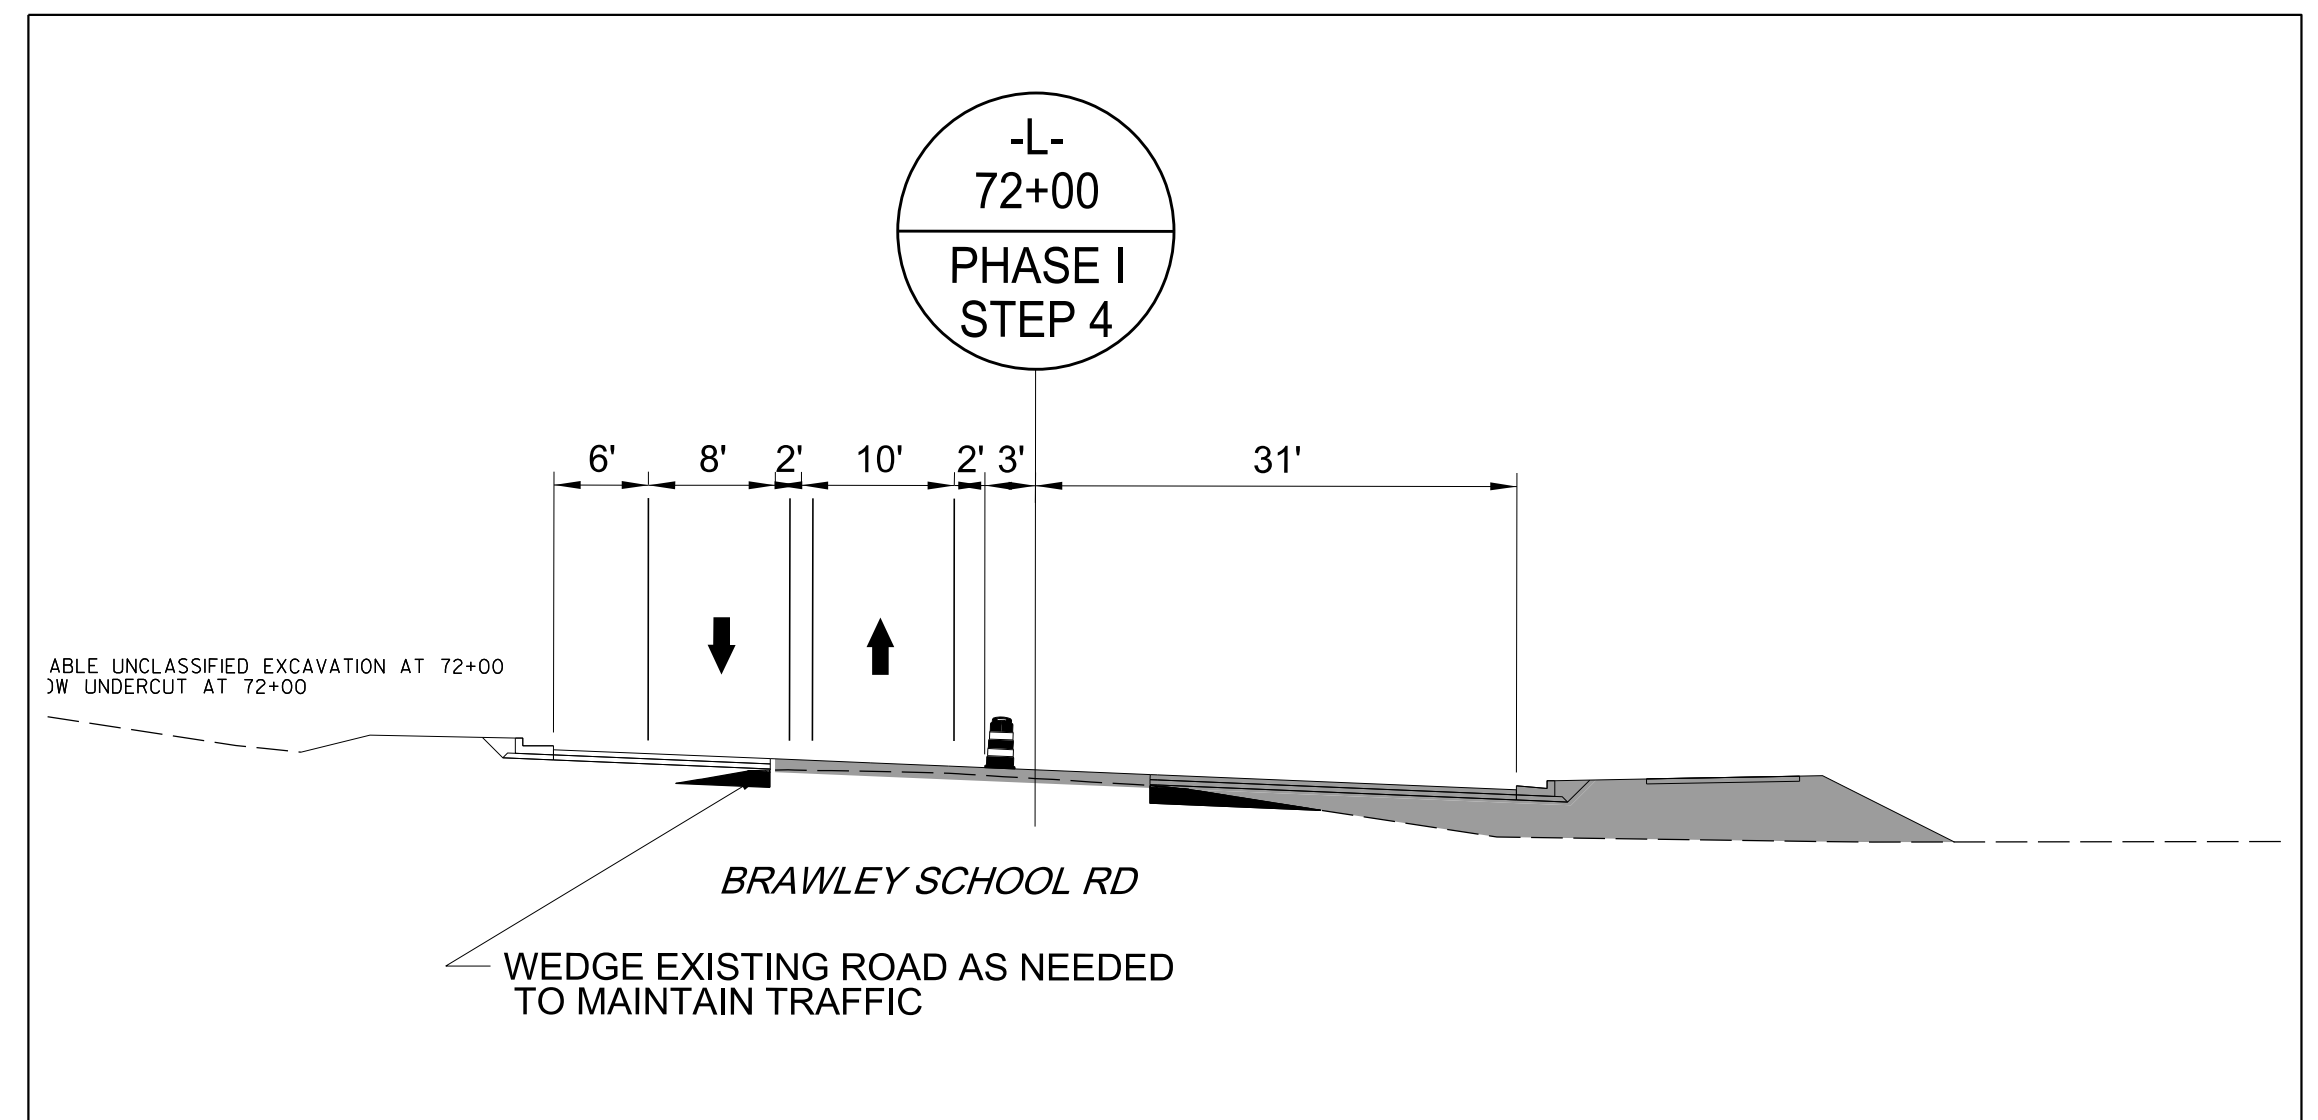


NOTE: SEE TMP-12A FOR DETOUR ROUTE

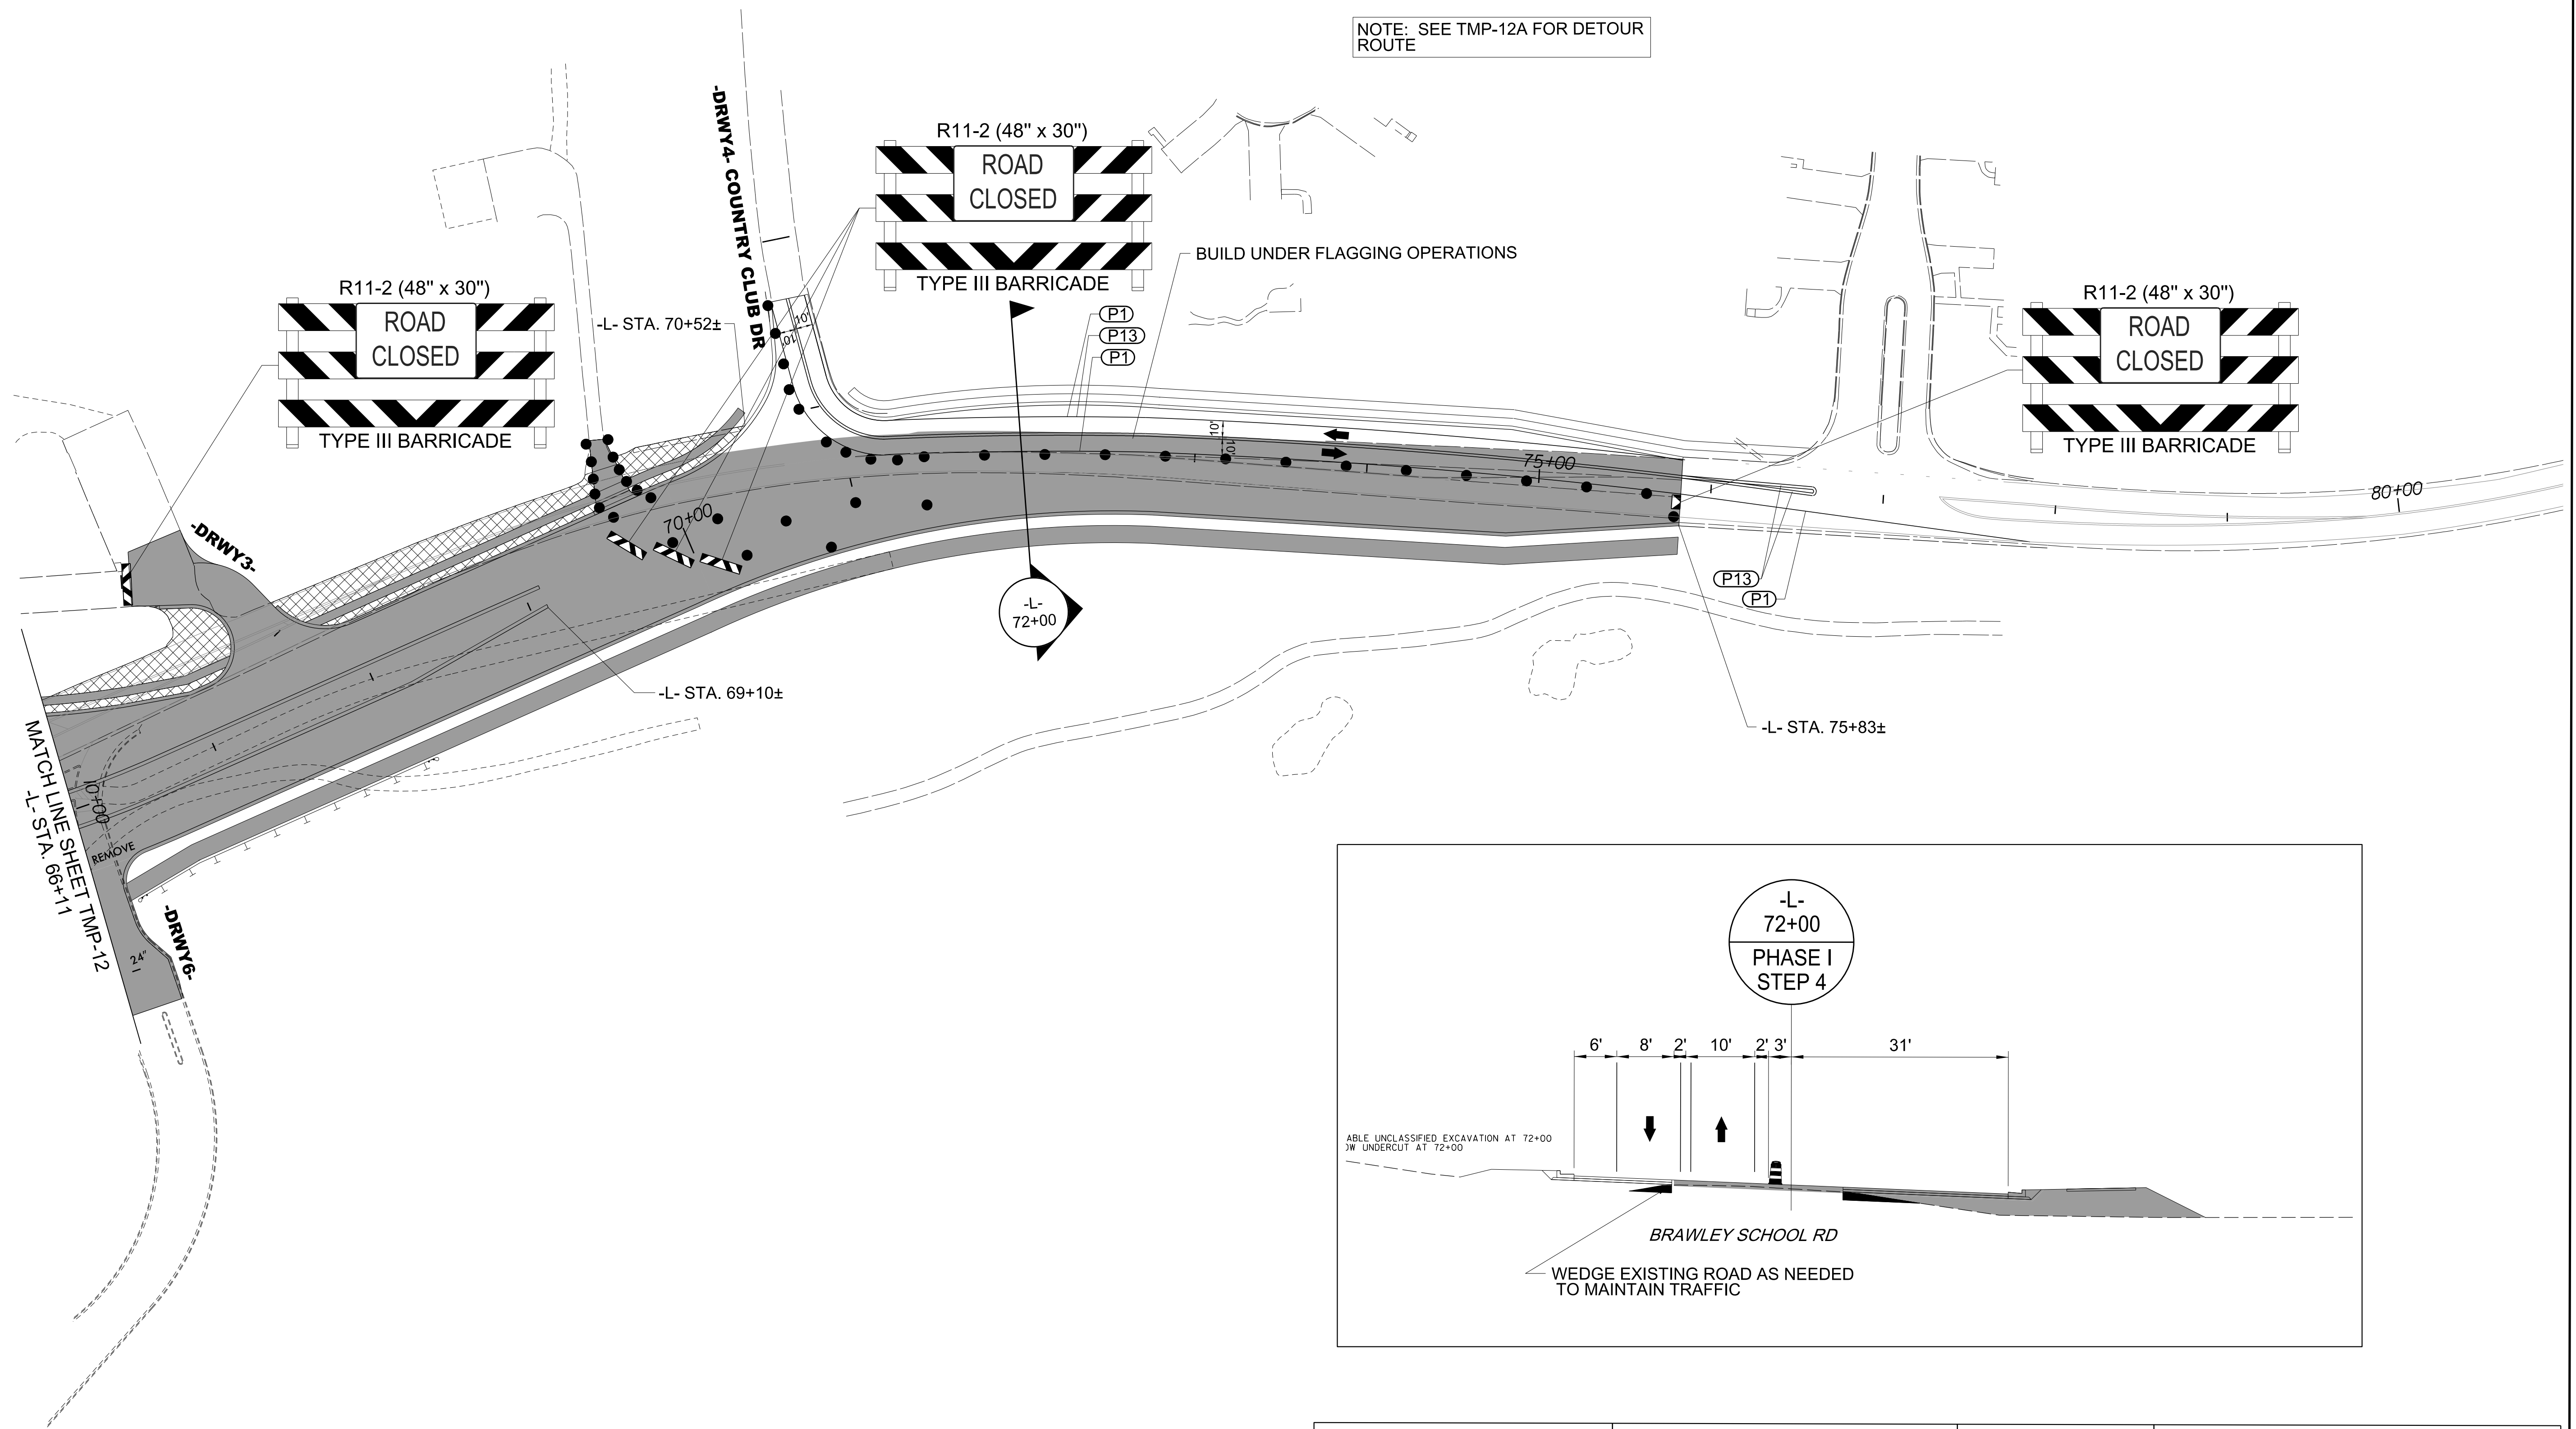

5/1/2023
 U:\Traffic\Transportation Management Plan\TCP\PLAN SHEETS\NR-3833C_TMP_13_PHASE 1_STEP 2.dgn
 gindoo

Stantec Consulting Services Inc.
 801 Jones Franklin Road
 Suite 300
 Raleigh, NC 27606
 Tel. 919.851.6866
 Fax. 919.851.7024
 www.stantec.com
 License No. F-0672

Designed by

 5/1/2023
**DOCUMENT NOT CONSIDERED FINAL
 UNLESS ALL SIGNATURES COMPLETED**

DIVISION OF HIGHWAYS
 NORTH CAROLINA
 DEPARTMENT OF TRANSPORTATION
 WORK ZONE TRAFFIC CONTROL

**-L- BRAWLEY SCHOOL RD
 PHASE I
 STEP 3,4**