



TIP NO. R-3833C	SHEET NO. PMP-4
APPROVED: <i>Betsy L. Watson</i>	
DATE: 4/28/2023	
SEAL	
	
DOCUMENT NOT CONSIDERED FINAL UNLESS ALL SIGNATURES COMPLETED	

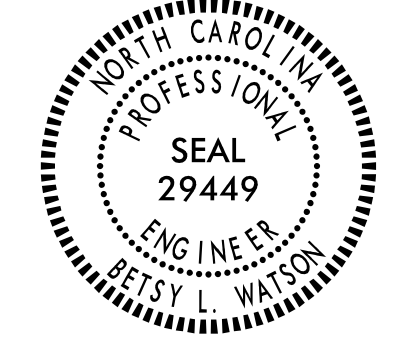

CURB RAMP STATIONS	CURB RAMP TYPE	CURB RAMP STATIONS	CURB RAMP TYPE
① -Y3- STA 12+93+/-	TYPE 3 MODIFIED	⑨ -Y7- STA 10+57+/-	TYPE 1 MODIFIED
② -Y3- STA 12+89+/-	TYPE 7	⑩ -Y7- STA 10+45+/-	TYPE 1 MODIFIED
③ -Y3- STA 12+87+/-	TYPE 7	⑪ -Y5- STA 10+63+/-	TYPE 1 MODIFIED
④ -Y3- STA 12+79+/-	TYPE 3 MODIFIED	⑫ -Y5- STA 10+63+/-	TYPE 3 MODIFIED
⑤ -Y6- STA 12+39+/-	TYPE 3 MODIFIED	⑬ -Y4- STA 10+57+/-	TYPE 3 MODIFIED
⑥ -Y6- STA 12+39+/-	TYPE 7	⑭ -Y4- STA 10+54+/-	TYPE 7
⑦ -Y6- STA 12+39+/-	TYPE 7	⑮ -Y4- STA 10+53+/-	TYPE 7
⑧ -Y6- STA 12+39+/-	TYPE 3 MODIFIED	⑯ -Y4- STA 10+52+/-	TYPE 3 MODIFIED

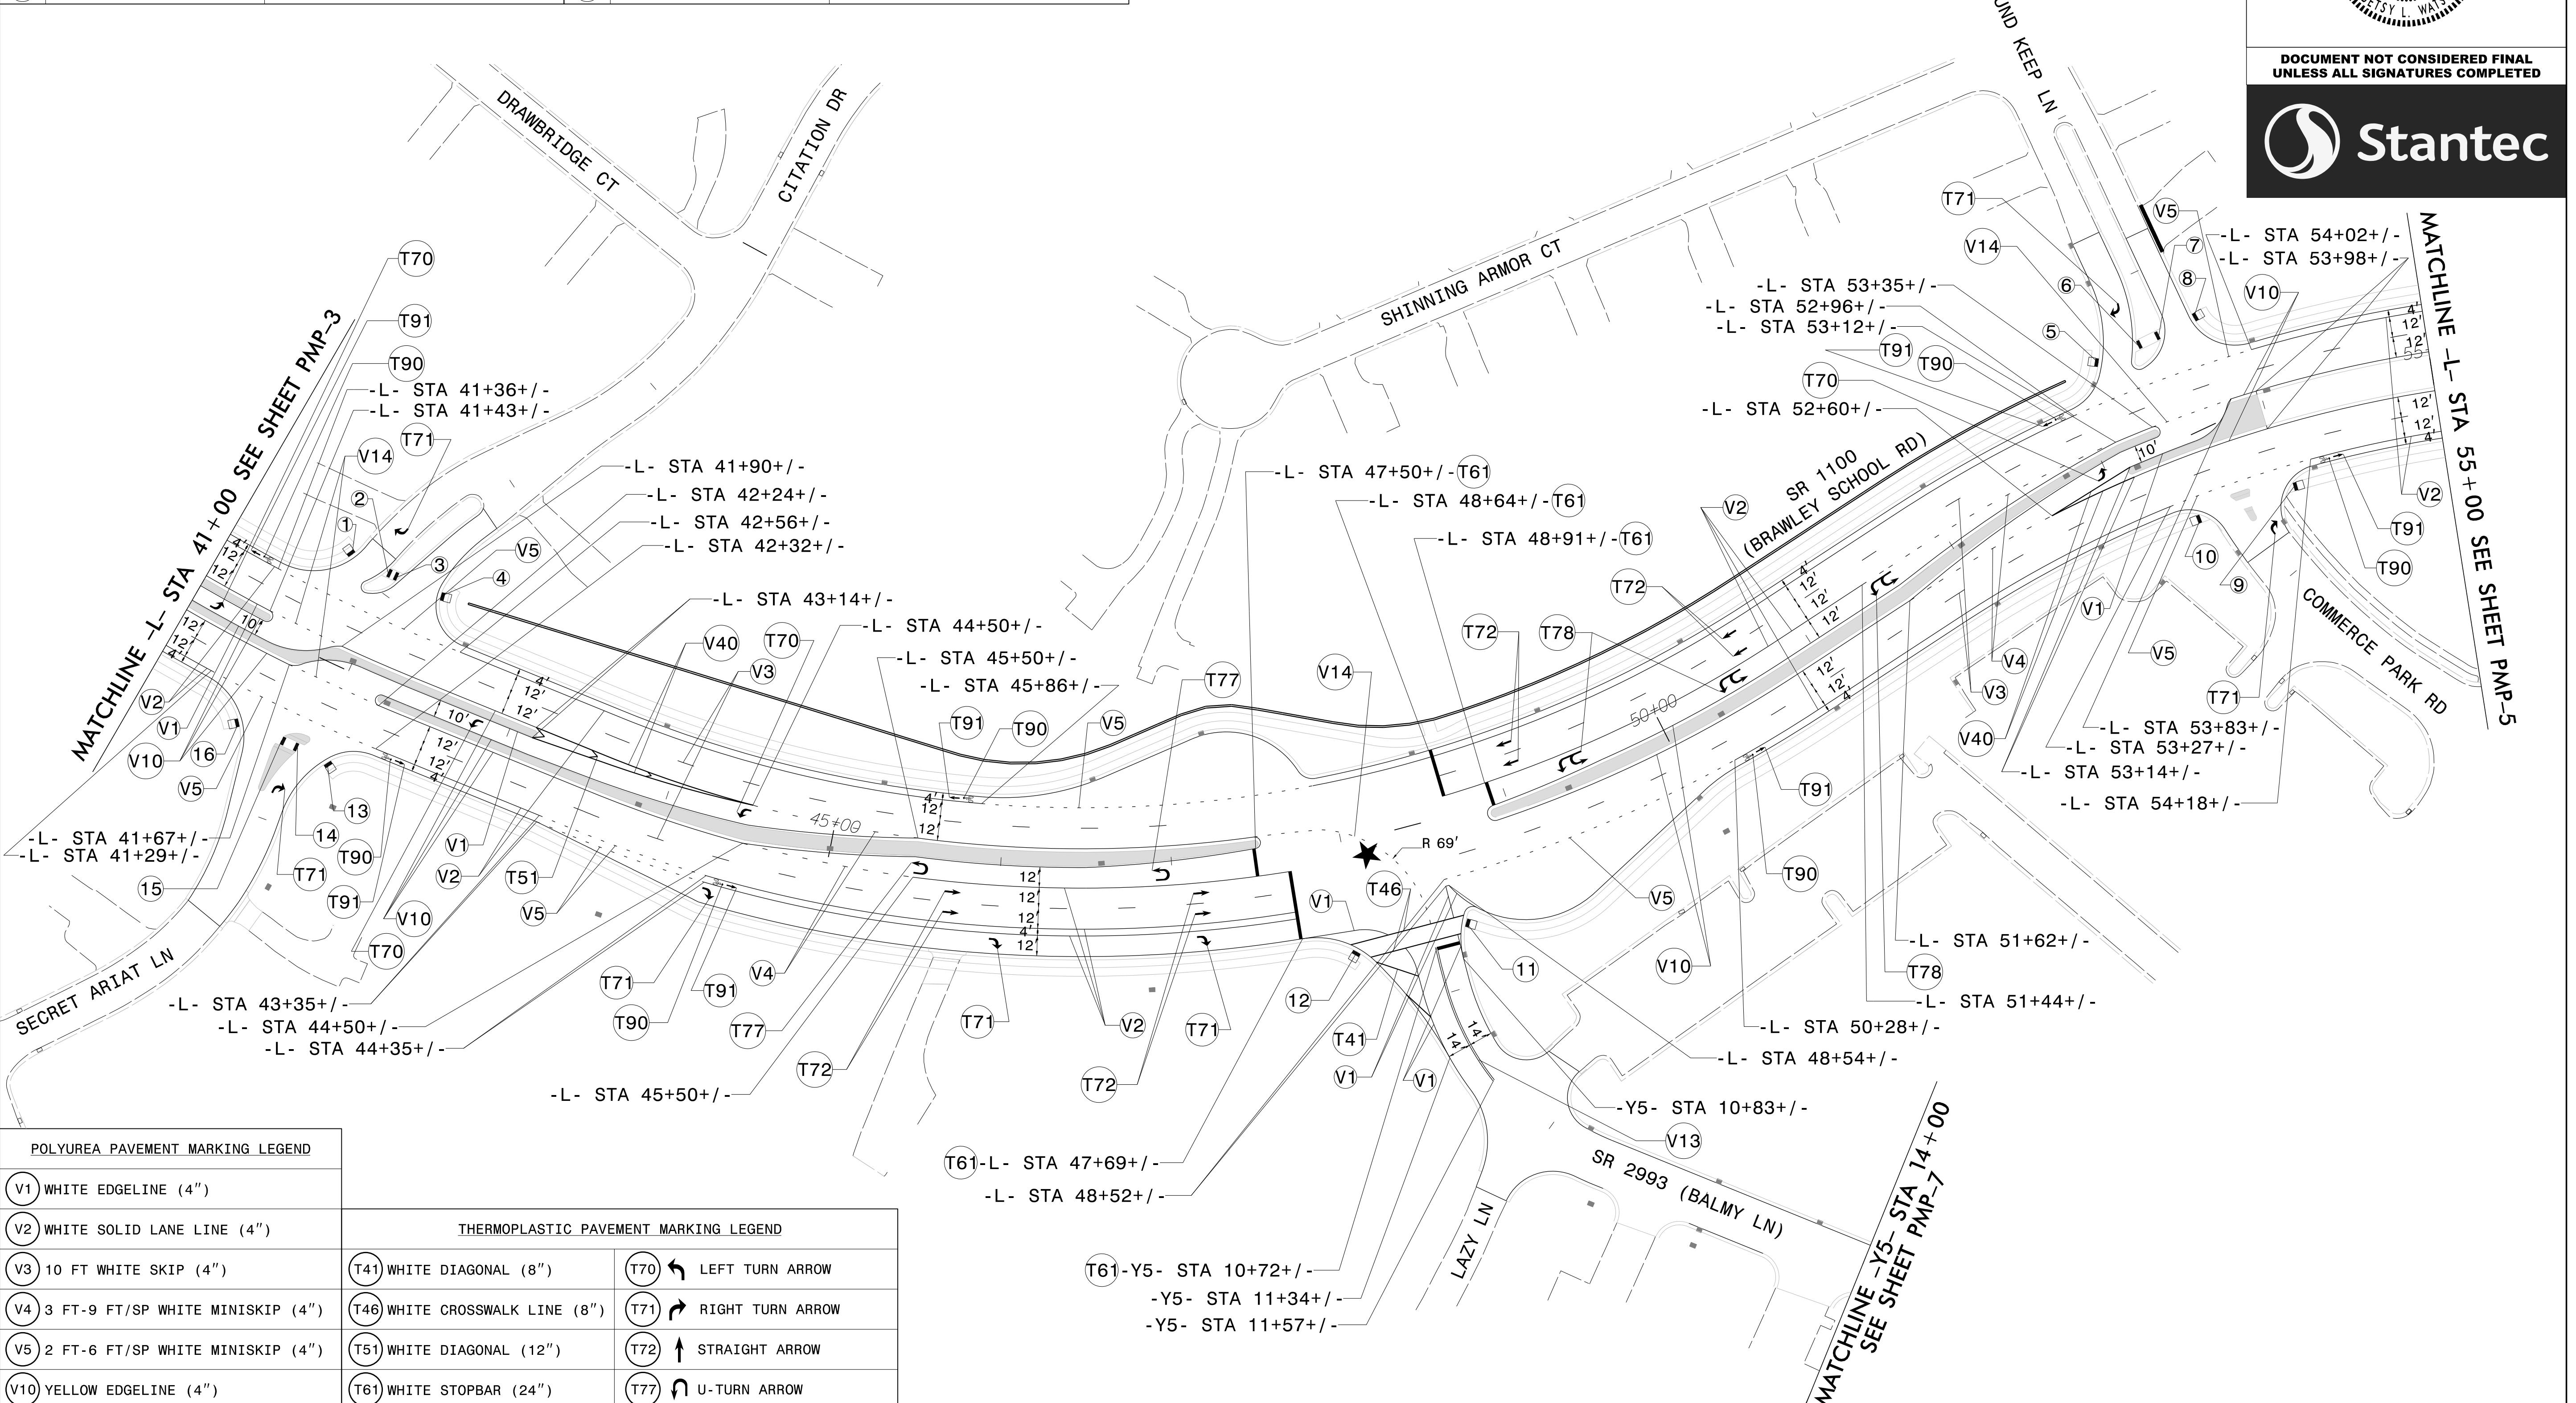

POLYUREA PAVEMENT MARKING LEGEND		THERMOPLASTIC PAVEMENT MARKING LEGEND	
V1	WHITE EDGLINE (4")	T41	WHITE DIAGONAL (8")
V2	WHITE SOLID LANE LINE (4")	T46	WHITE CROSSWALK LINE (8")
V3	10 FT WHITE SKIP (4")	T70	LEFT TURN ARROW
V4	3 FT-9 FT/SP WHITE MINISKIP (4")	T71	RIGHT TURN ARROW
V5	2 FT-6 FT/SP WHITE MINISKIP (4")	T72	STRAIGHT ARROW
V10	YELLOW EDGLINE (4")	T77	U-TURN ARROW
V13	YELLOW DOUBLE CENTER (4")	T78	LEFT/U-TURN ARROW
V14	2 FT-6 FT/SP YELLOW MINISKIP (4")	T90	BICYCLE SYMBOL
V40	WHITE GORELINE (8")	T91	BICYCLE STRAIGHT ARROW

\$\$\$\$\$SYTIME\$\$\$\$\$
\$\$\$\$\$DDGN\$\$\$\$\$
\$\$\$\$\$USERNAME\$\$\$\$\$

PAVEMENT MARKING DETAIL