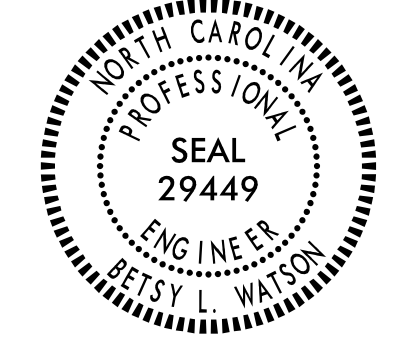

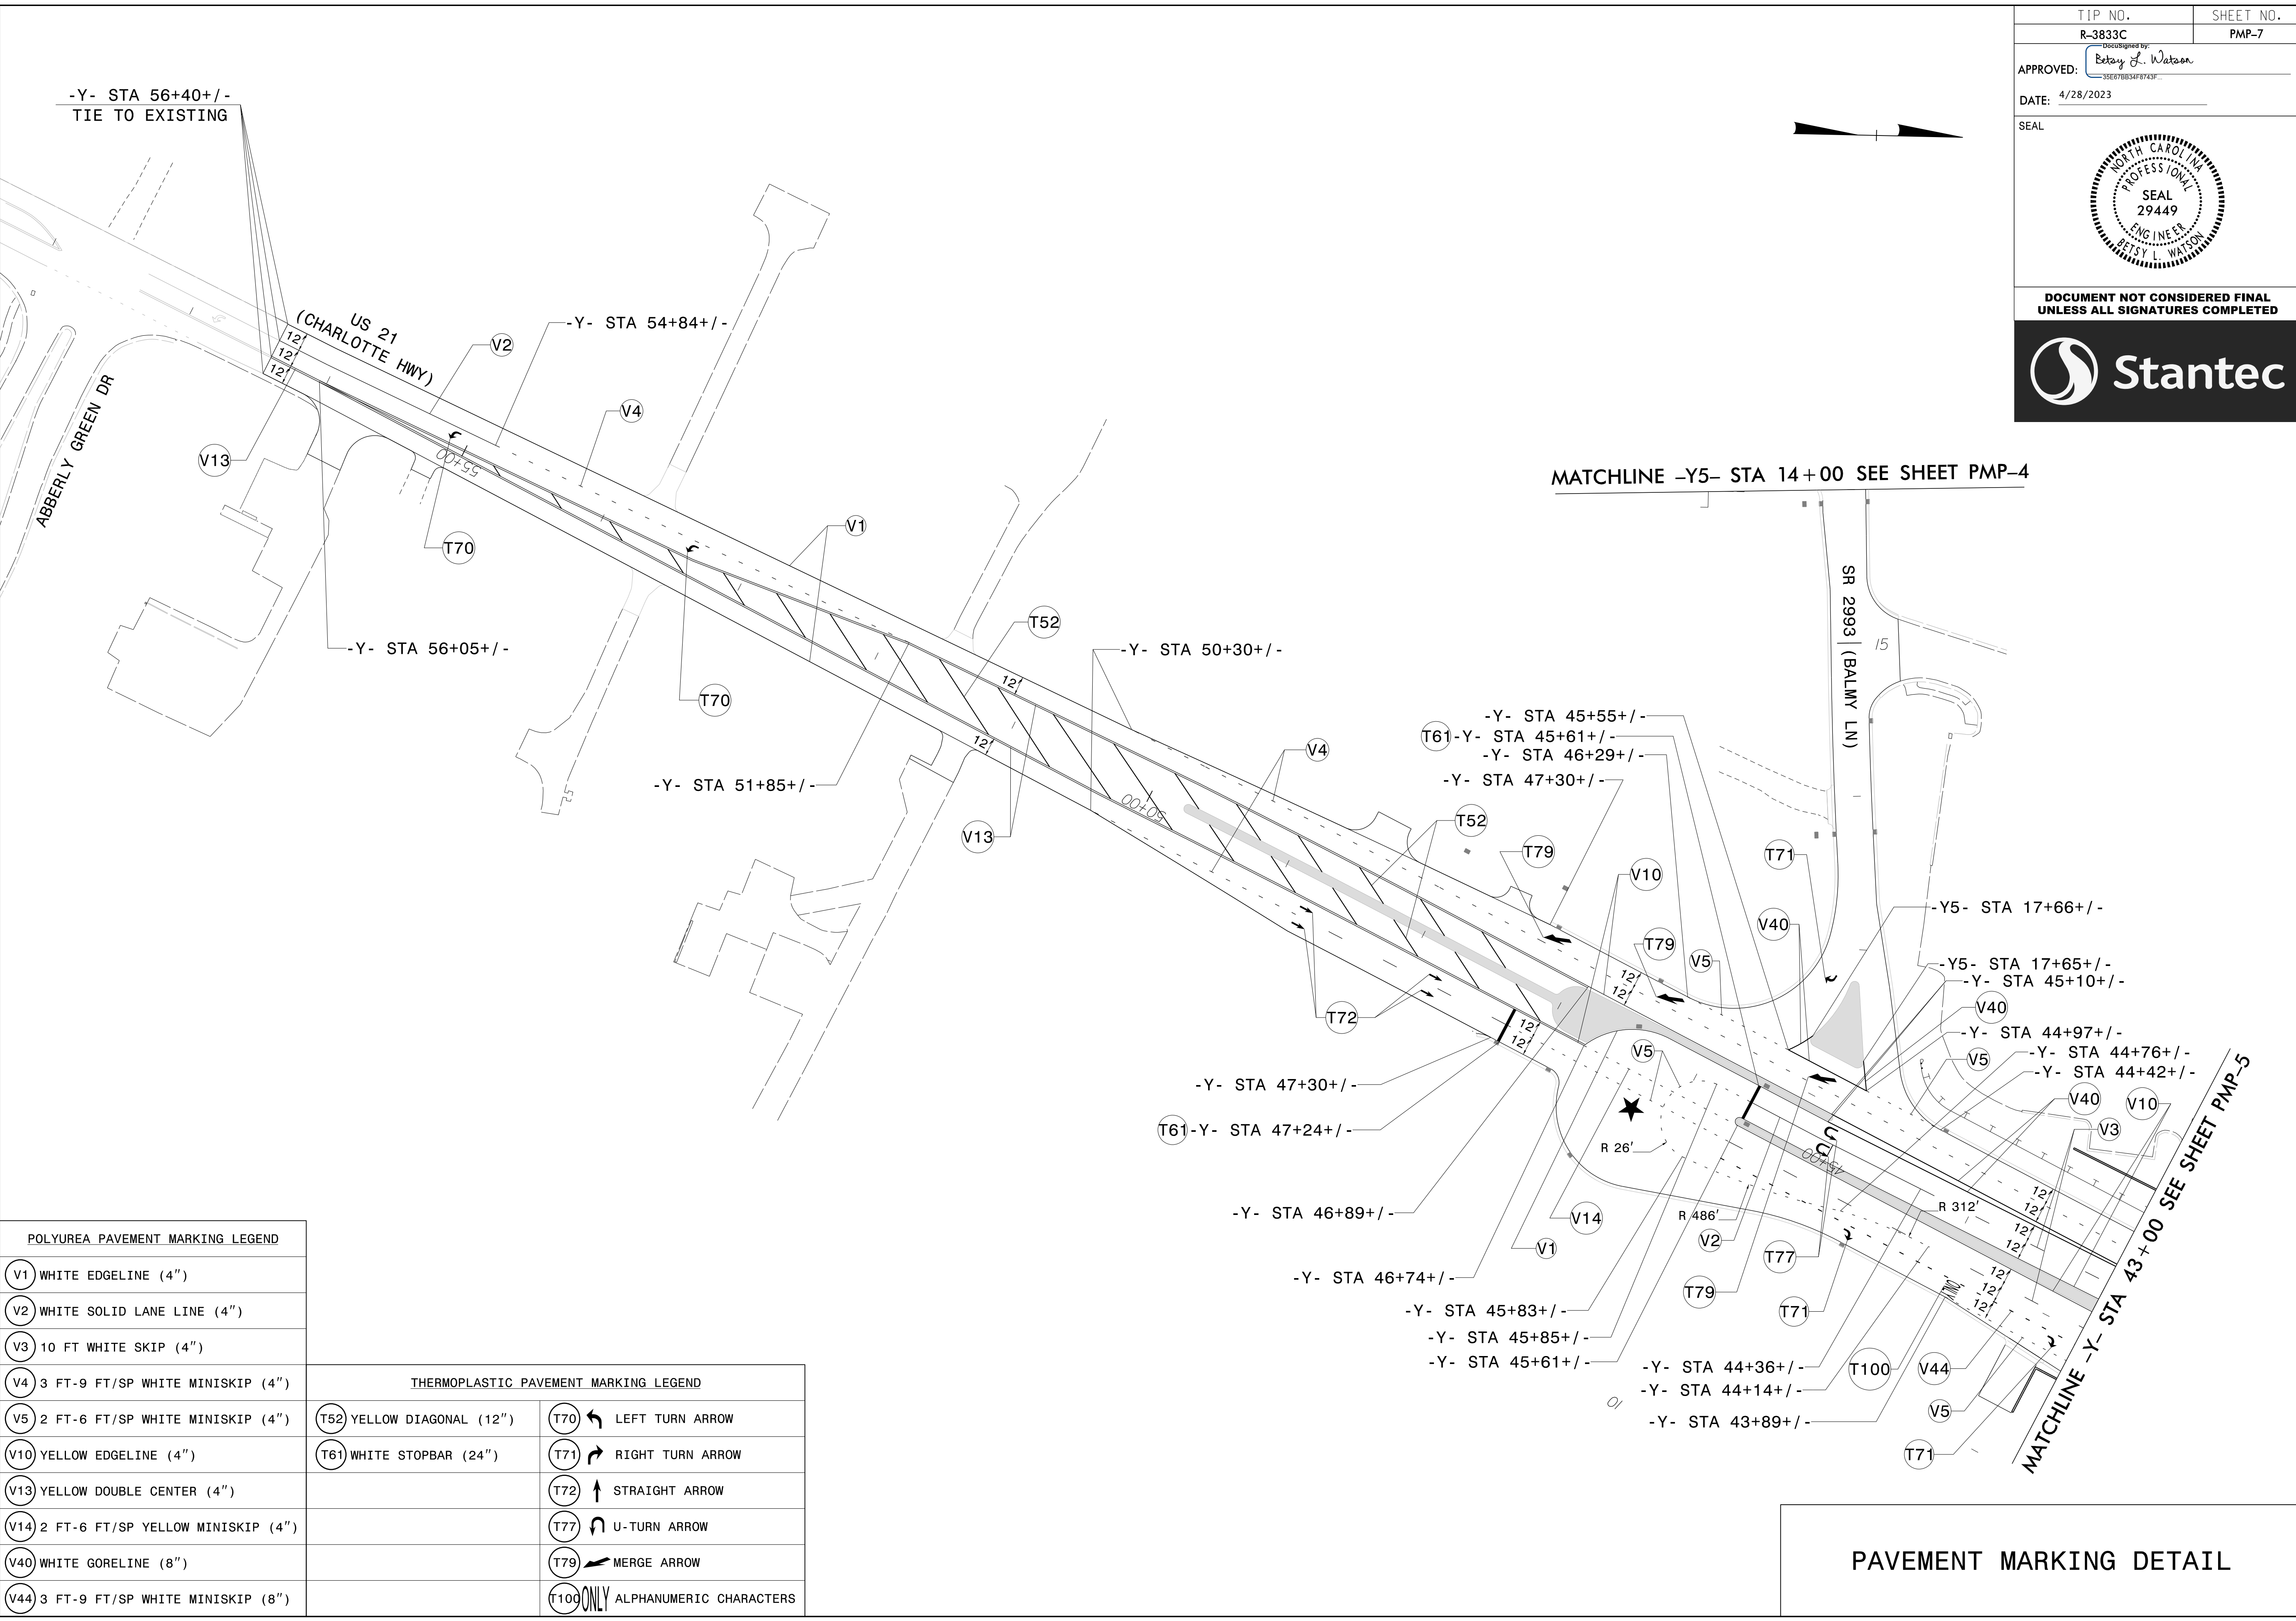


TIP NO. R-3833C	SHEET NO. PMP-7
APPROVED: <i>Betsy L. Watson</i> 356978348743F	
DATE: 4/28/2023	
SEAL	
	
<p>DOCUMENT NOT CONSIDERED FINAL UNLESS ALL SIGNATURES COMPLETED</p> 	



POLYUREA PAVEMENT MARKING LEGEND		THERMOPLASTIC PAVEMENT MARKING LEGEND	
V1	WHITE EDGELINE (4")	T52	YELLOW DIAGONAL (12")
V2	WHITE SOLID LANE LINE (4")	T61	WHITE STOPBAR (24")
V3	10 FT WHITE SKIP (4")	T70	LEFT TURN ARROW
V4	3 FT-9 FT/SP WHITE MINISKIP (4")	T71	RIGHT TURN ARROW
V5	2 FT-6 FT/SP WHITE MINISKIP (4")	T72	STRAIGHT ARROW
V10	YELLOW EDGELINE (4")	T77	U-TURN ARROW
V13	YELLOW DOUBLE CENTER (4")	T79	MERGE ARROW
V14	2 FT-6 FT/SP YELLOW MINISKIP (4")	T100	ONLY ALPHANUMERIC CHARACTERS
V40	WHITE GORELINE (8")		
V44	3 FT-9 FT/SP WHITE MINISKIP (8")		

\$\$\$\$\$SYTIME\$\$\$\$\$
 \$\$\$DDGN\$\$\$\$\$
 \$\$\$USERNAME\$\$\$\$\$

PAVEMENT MARKING DETAIL