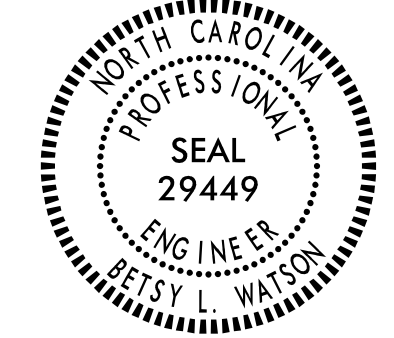

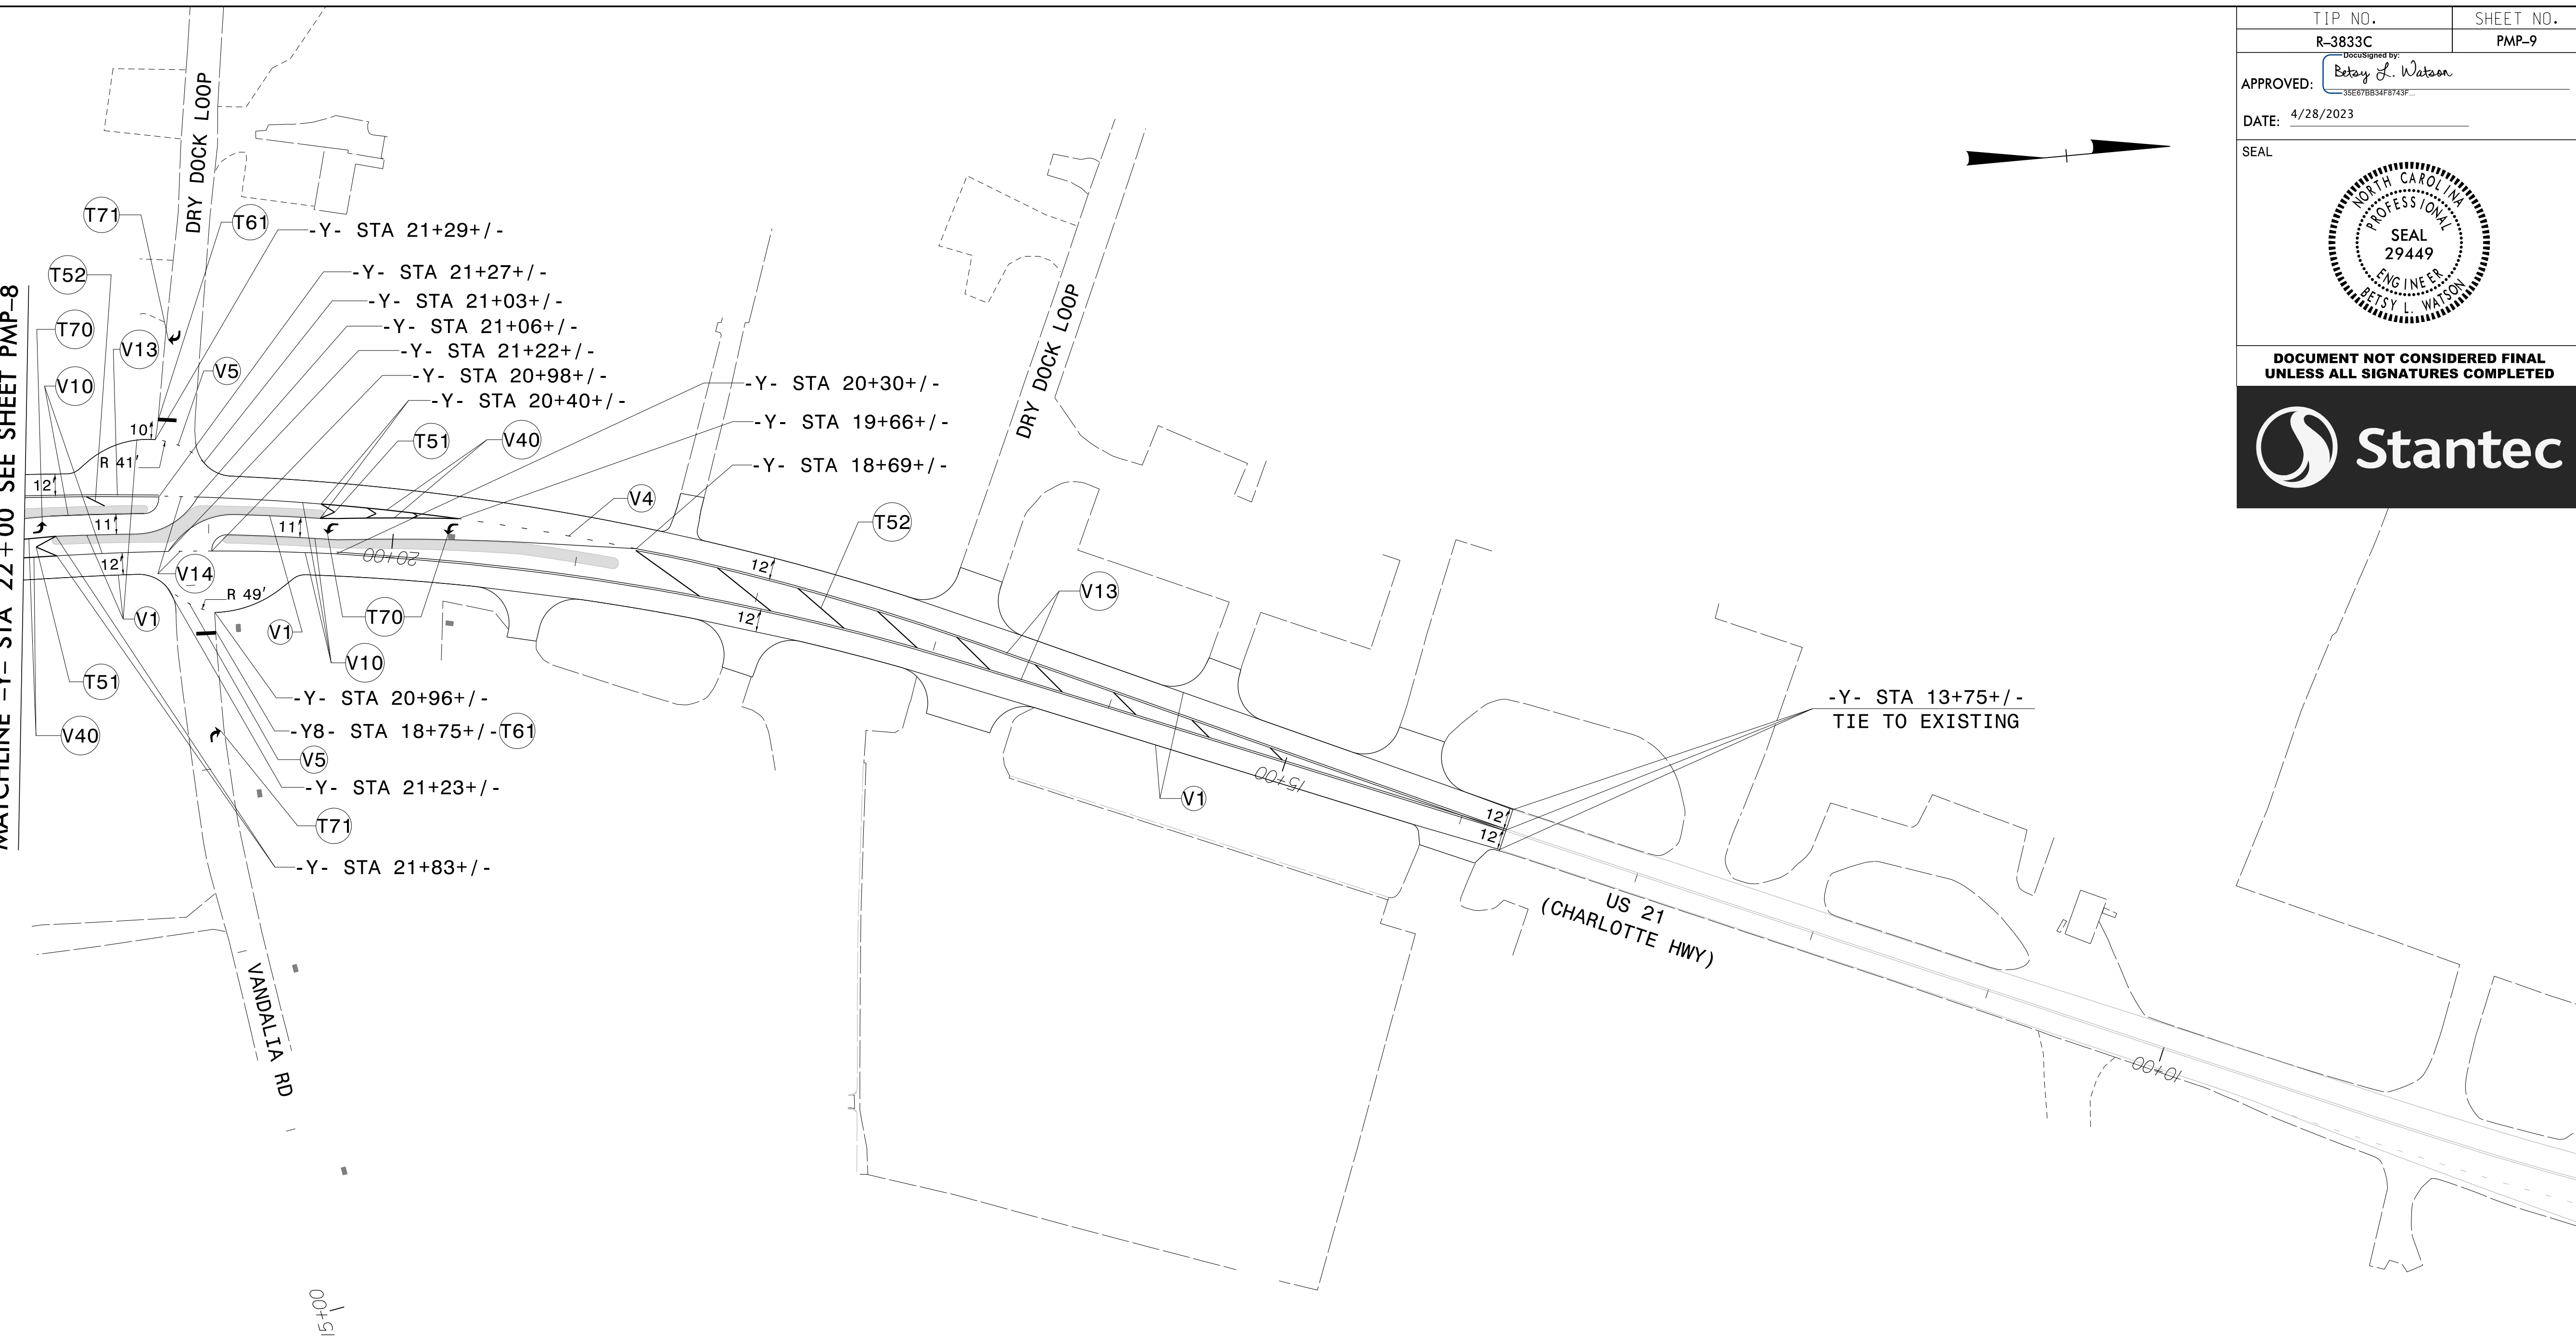


TIP NO. R-3833C	SHEET NO. PMP-9
APPROVED: <i>Betsy L. Watson</i> 35E97B34F8743F	
DATE: 4/28/2023	
SEAL	
	
<b>DOCUMENT NOT CONSIDERED FINAL UNLESS ALL SIGNATURES COMPLETED</b>	
	

MATCHLINE -Y- STA 22 + 00 SEE SHEET PMP-8



PAVEMENT MARKING DETAIL

POLYUREA PAVEMENT MARKING LEGEND	
(V1)	WHITE EDGELINE (4")
(V4)	3 FT-9 FT/SP WHITE MINISKIP (4")
(V5)	2 FT-6 FT/SP WHITE MINISKIP (4")
(V10)	YELLOW EDGELINE (4")
(V13)	YELLOW DOUBLE CENTER (4")
(V14)	2 FT-6 FT/SP YELLOW MINISKIP (4")
(V40)	WHITE GORELINE (8")

THERMOPLASTIC PAVEMENT MARKING LEGEND	
(T51)	WHITE DIAGONAL (12")
(T52)	YELLOW DIAGONAL (12")
(T61)	WHITE STOPBAR (24")
(T70)	LEFT TURN ARROW
(T71)	RIGHT TURN ARROW

\$\$\$\$\$SYTIME\$\$\$\$\$  
\$\$\$\$\$DGN\$\$\$\$\$  
\$\$\$\$\$USERNAME\$\$\$\$\$