

SIGN NUMBER: 4
 TYPE: A
 QUANTITY: 1
 SIGN WIDTH: 144"
 HEIGHT: 114"
 TOTAL AREA: 114.0 Sq.Ft.
 BORDER TYPE: FLUSH
 RADII: 12"
 WIDTH: 2"
 RECESS: 0"
 NO. Z BARS: 3
 LENGTH: 136.0

BACKG COLOR: Green
 COPY COLOR: White

SYMBOL	X	Y	WID	HT
M1_4	29.3	79.3	24	24
R3-5R	57	10	30	36

MAT'L: 0.125" (3.2MM) ALUMINUM

DESIGN BY: RRH
 PROJECT ID: R-3833C
 CHECKED BY: BLW
 DIV: 12
 DATE: Feb 25, 2022



- USE NOTES
- Legend and border (except those that are colored black) shall be direct applied Grade A sheeting.
 - Background shall be Grade C reflective sheeting.
 - Shields; A, B, and C type arrows shall be on 0.032" (0.8mm) aluminum and demountable.
 - R3-5R shall be white Grade A reflective sheeting on 0.032" aluminum and demountable. Legend, border, and arrow shall be direct applied black non-reflective sheeting.

LETTER POSITIONS

Letter spacings are to start of next letter

	N	O	R	T	H																Series/Size Text Length
	65.3	9.7	2.6	10.7	9.2	9.2	8.1	29.3													E 2000
																					49.5
		S	t	a	t	e	s	v	i	l	l	e									EM 2000
	14.5	13.6	10	12.8	10	11.5	11.5	14.1	8	8	6.8	8.8	14.5								115

Spacing Factor is 1 unless specified otherwise


SIGN NUMBER: 5
 TYPE: A
 QUANTITY: 1
 SIGN WIDTH: 138"
 HEIGHT: 114"
 TOTAL AREA: 109.3 Sq.Ft.
 BORDER TYPE: FLUSH
 RADII: 12"
 WIDTH: 2"
 RECESS: 0"
 NO. Z BARS: 3
 LENGTH: 130.0

BACKG COLOR: Green
 COPY COLOR: White

SYMBOL	X	Y	WID	HT
M1_1	70.6	81.6	24	24
ARDOWN	57	8.4	24	16.5

MAT'L: 0.125" (3.2MM) ALUMINUM

DESIGN BY: RRH
 PROJECT ID: R-3833C
 CHECKED BY: BLW
 DIV: 12
 DATE: Feb 25, 2022

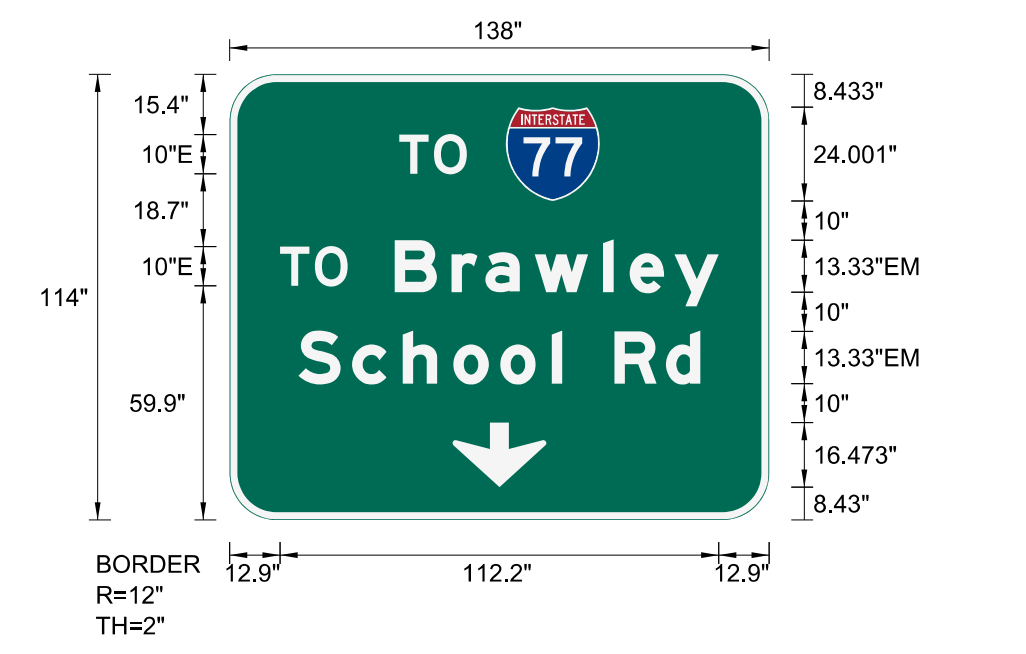

- USE NOTES
- Legend and border (except those that are colored black) shall be direct applied Grade A sheeting.
 - Background shall be Grade C reflective sheeting.
 - Shields; A, B, and C type arrows shall be on 0.032" (0.8mm) aluminum and demountable.

LETTER POSITIONS

Letter spacings are to start of next letter

	T	O																			Series/Size Text Length
	43.4	8.9	8.4	77.4																	E 2000
																					17.3
		T	O		B	r	a	w	l	e	y										E 2000, EM 2000
	12.9	8.9	8.4	12	14.5	8.7	12.7	17.5	6.8	11.5	11.3	12.9									112.2
		S	c	h	o	o	l		R	d											EM 2000
	17.6	13.7	12.9	12.9	12	13.2	2.7	13.3	13.2	8.8	17.6										102.8

Spacing Factor is 1 unless specified otherwise

SIGN NUMBER: 6
 TYPE: A
 QUANTITY: 1
 SIGN WIDTH: 96"
 HEIGHT: 108"
 TOTAL AREA: 72.0 Sq.Ft.
 BORDER TYPE: FLUSH
 RADII: 12"
 WIDTH: 2"
 RECESS: 0"
 NO. Z BARS: 3
 LENGTH: 88.0

BACKG COLOR: Green
 COPY COLOR: White

SYMBOL	X	Y	WID	HT
R3-5R	33	11	30	36

MAT'L: 0.125" (3.2MM) ALUMINUM

DESIGN BY: RRH
 PROJECT ID: R-3833C
 CHECKED BY: BLW
 DIV: 12
 DATE: Feb 25, 2022



- USE NOTES
- Legend and border (except those that are colored black) shall be direct applied Grade A sheeting.
 - Background shall be Grade C reflective sheeting.
 - Shields; A, B, and C type arrows shall be on 0.032" (0.8mm) aluminum and demountable.
 - R3-5R shall be white Grade A reflective sheeting on 0.032" aluminum and demountable. Legend, border, and arrow shall be direct applied black non-reflective sheeting.

LETTER POSITIONS

Letter spacings are to start of next letter

	W	i	l	s	o	n															Series/Size Text Length
	15.2	17.3	8	6.5	11.7	13.2	8.8	15.2													EM 2000
																					65.6
		A	v	e																	EM 2000
	29.5	15.2	12.9	8.8	29.5																36.9

Spacing Factor is 1 unless specified otherwise


SIGN NUMBER: 7
 TYPE: A
 QUANTITY: 1
 SIGN WIDTH: 270"
 HEIGHT: 108"
 TOTAL AREA: 202.5 Sq.Ft.
 BORDER TYPE: FLUSH
 RADII: 12"
 WIDTH: 2"
 RECESS: 0"
 NO. Z BARS: 3
 LENGTH: 262.0

BACKG COLOR: Green
 COPY COLOR: White

SYMBOL	X	Y	WID	HT
M1_4	13.6	60.4	24	24
u-turn arrow	42.6	12	27.5	30
u-turn arrow	186.6	12	27.5	30

MAT'L: 0.125" (3.2MM) ALUMINUM

DESIGN BY: RRH
 PROJECT ID: R-3833C
 CHECKED BY: BLW
 DIV: 12
 DATE: Apr 18, 2022

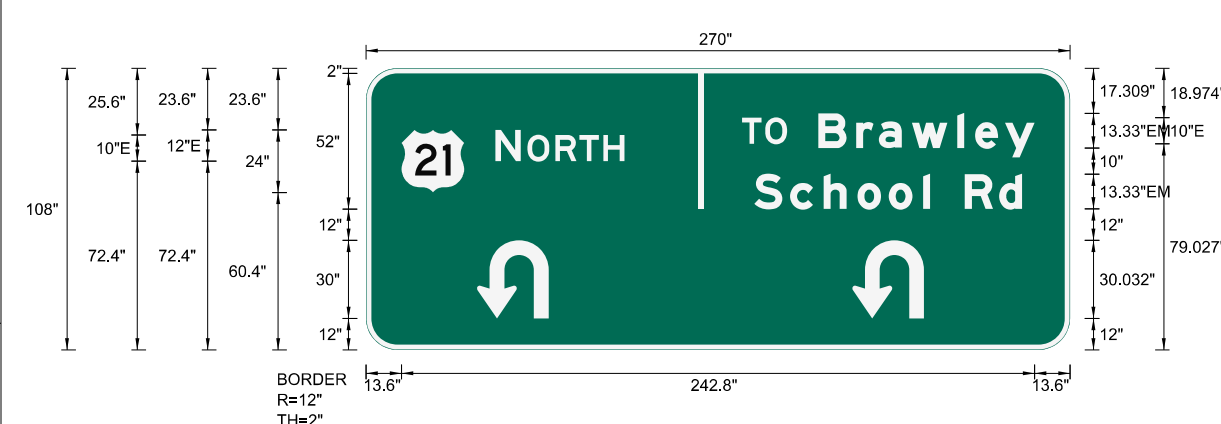

- USE NOTES
- Legend and border (except those that are colored black) shall be direct applied Grade A sheeting.
 - Background shall be Grade C reflective sheeting.
 - Shields; A, B, and C type arrows shall be on 0.032" (0.8mm) aluminum and demountable.

LETTER POSITIONS

Letter spacings are to start of next letter

	T	O																			Series/Size Text Length
	144.2	8.9	8.4	12	14.5	8.7	12.7	17.5	6.8	11.5	11.3	13.6									E 2000, EM 2000
																					112.2
		N	O		R	T	H														E 2000
	49.6	9.7	2.6	10.7	9.2	9.2	8.1	170.9													49.5
		S	c	h	o	o	l		R	d											EM 2000
	148.9	13.7	12.9	12.9	12	13.2	2.7	13.3	13.2	8.8	18.3										102.8

ARROW DETAILS

ARROW DIMENSIONS (INCHES)	C	D	E	F	G	H	I
	5.6875	18.6875	11.3125	6.5	10.8751	1.25	11.0

Spacing Factor is 1 unless specified otherwise

TIP NO. R-3833C SHEET NO. SIGN-3A

APPROVED: *Betsy L. Watson*

DATE: 4/28/2023

SEAL

DOCUMENT NOT CONSIDERED FINAL
UNLESS ALL SIGNATURES COMPLETED

\$\$\$SYTIME\$\$\$
 \$\$\$DGN\$\$\$
 \$\$\$USERNAME\$\$\$