

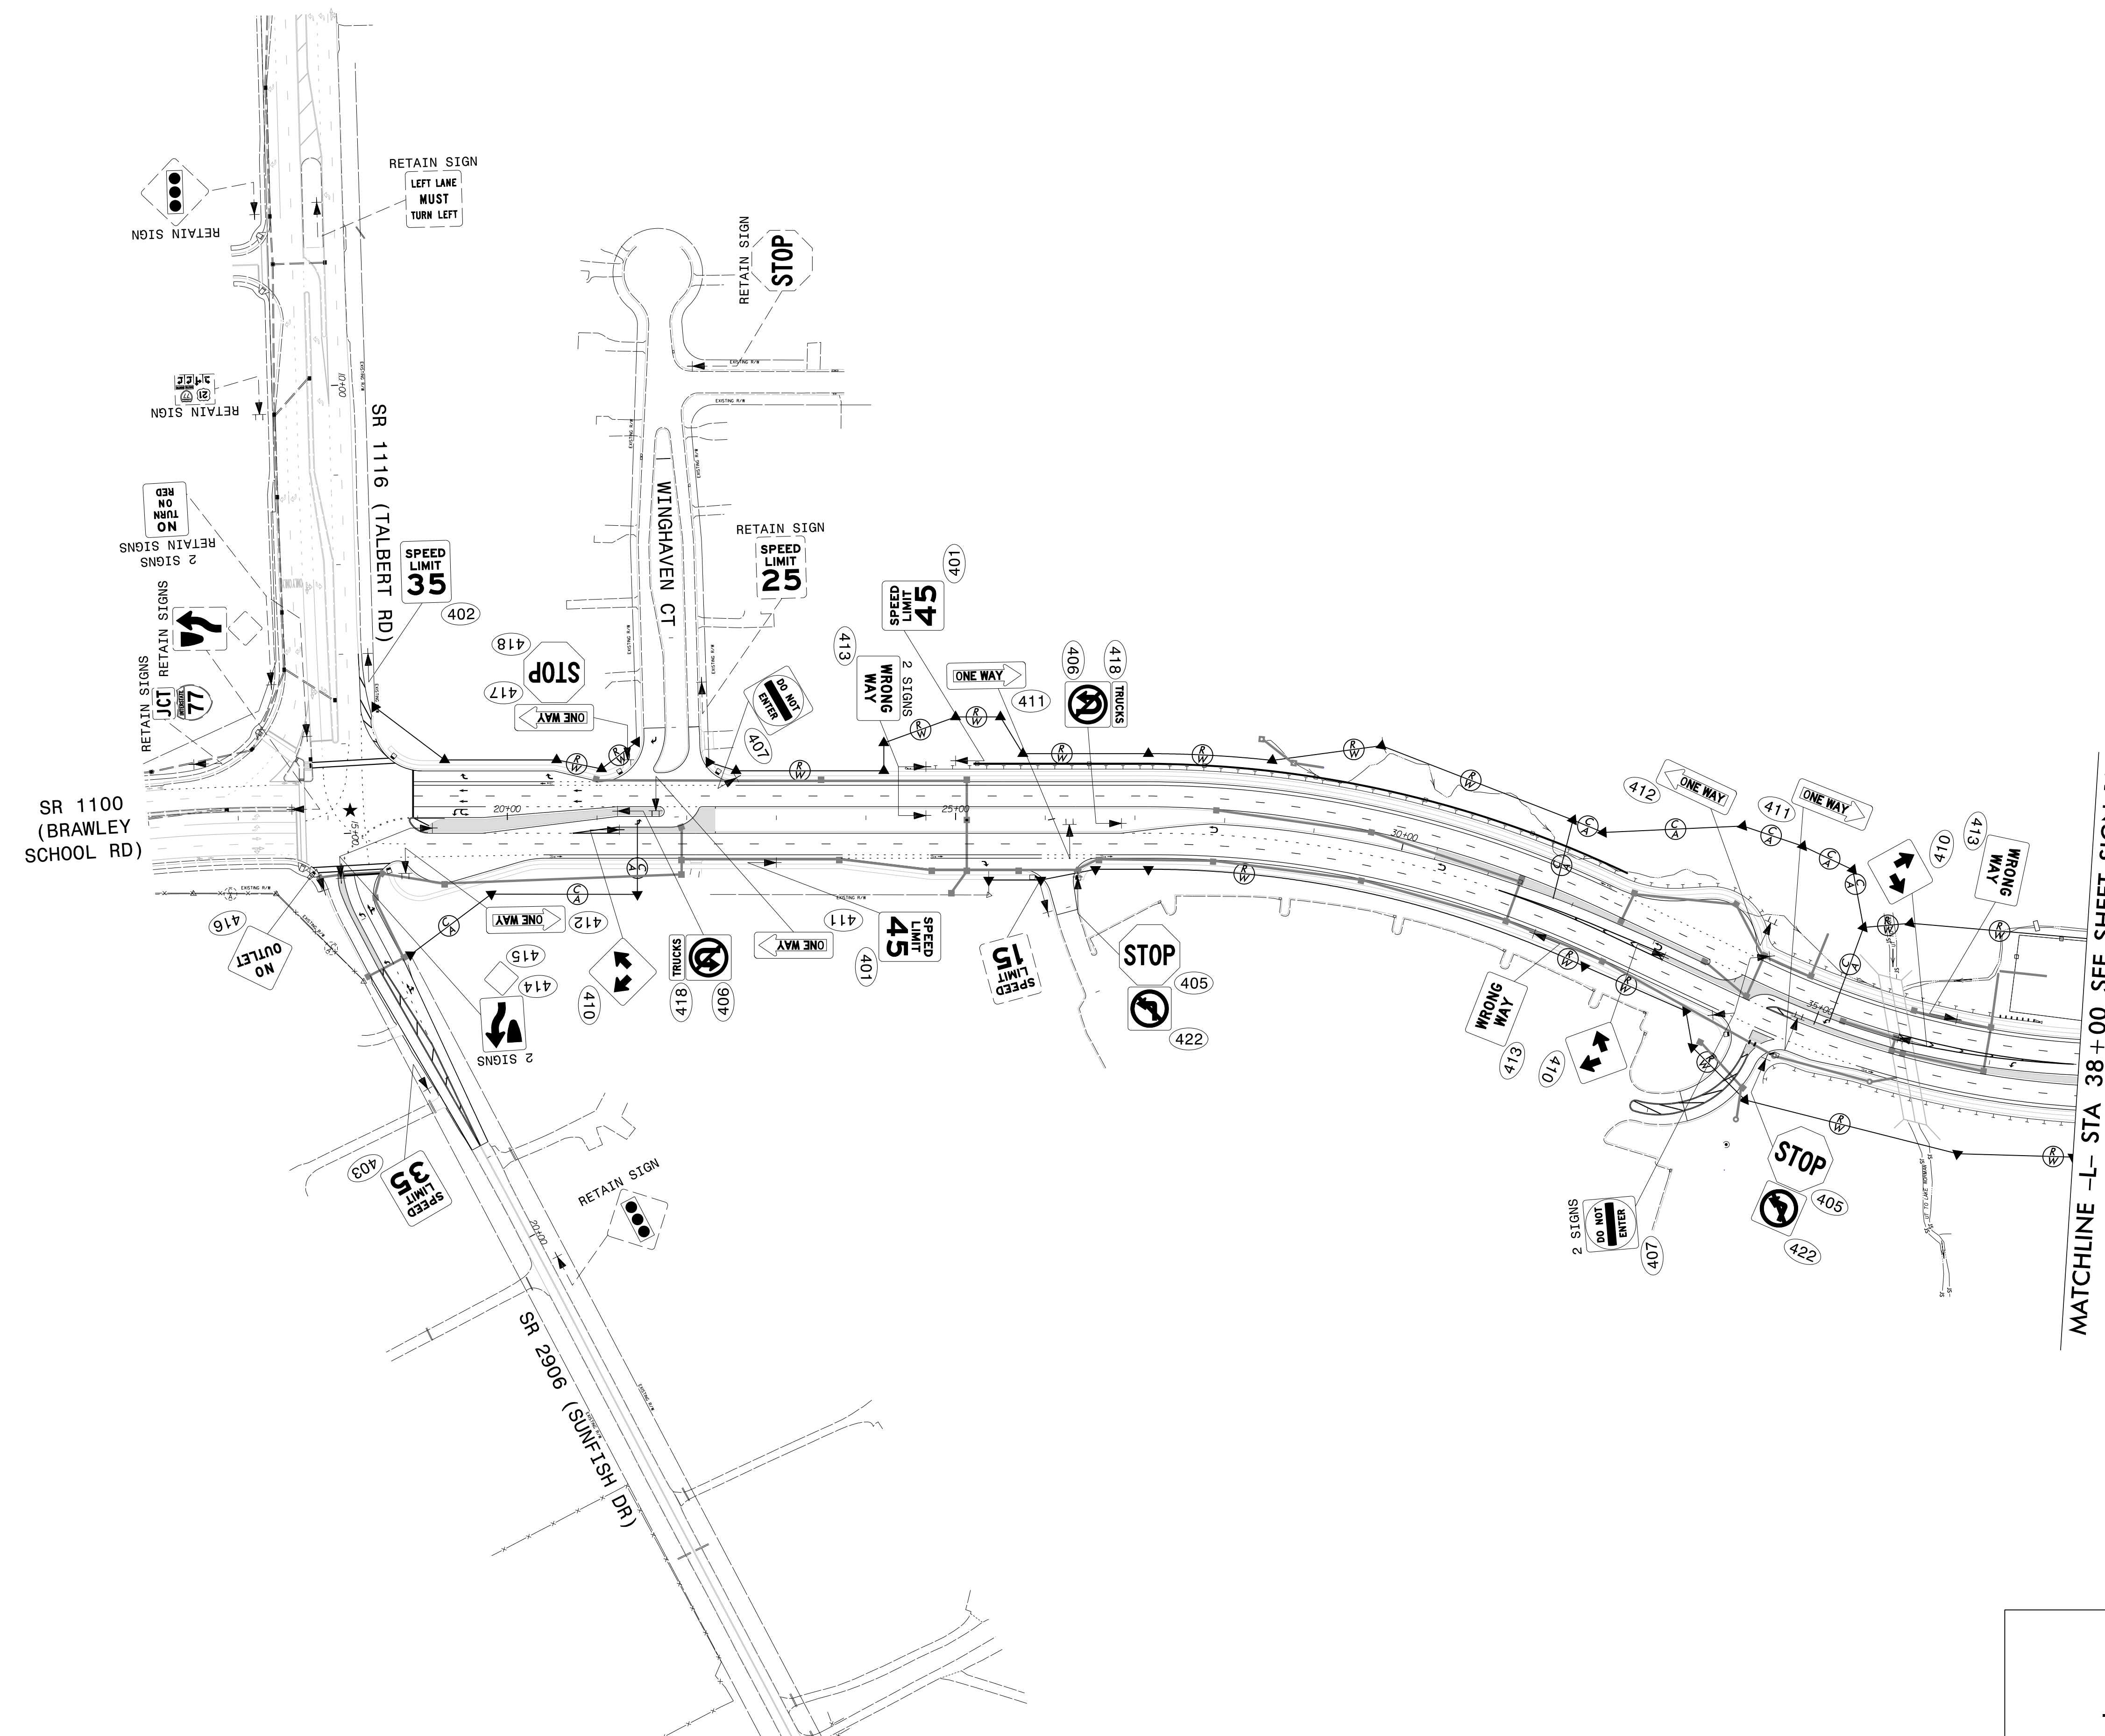
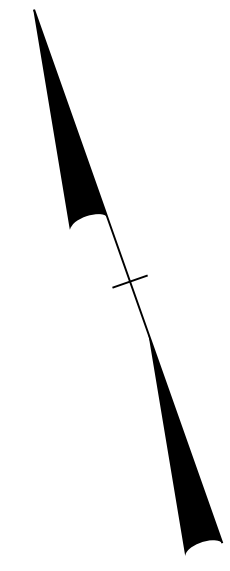


TIP NO. R-3833C	SHEET NO. SIGN-9
APPROVED: <i>Betsy L. Watson</i> 35E97B834F8743F	
DATE: 4/28/2023	
SEAL	
	
DOCUMENT NOT CONSIDERED FINAL UNLESS ALL SIGNATURES COMPLETED	
	



MATCHLINE -L- STA 38+00 SEE SHEET SIGN-10

PROPOSED SIGNING
BRAWLEY SCHOOL RD
-L- STA 16+00 TO 38+00

\$\$\$SYTIME\$\$\$\$
 \$\$\$DGN\$\$\$\$
 \$\$\$USERNAME\$\$\$\$