
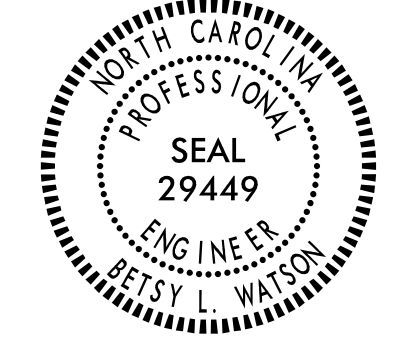
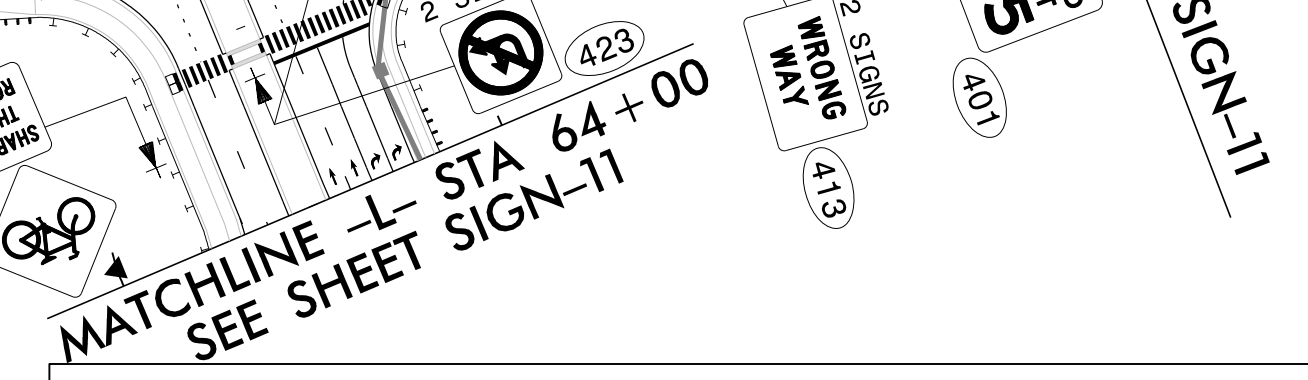
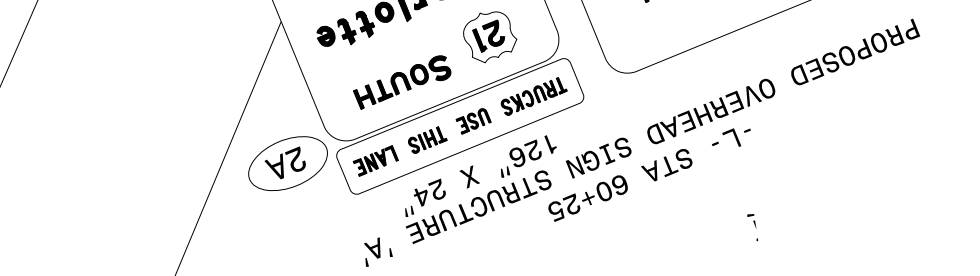
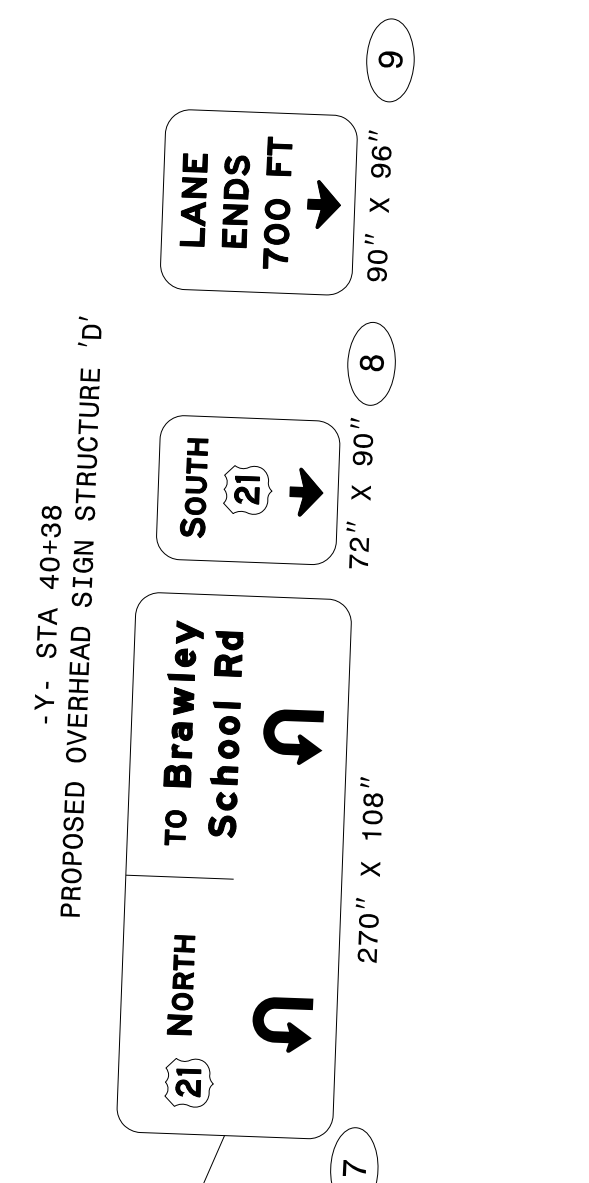


MATCHLINE -L- STA 38+00 SEE SHEET SIGN-9

TIP NO. R-3833C	SHEET NO. SIGN-10
APPROVED: <i>Betsy L. Watson</i> 356778348743F	
DATE: 4/28/2023	
SEAL	
	
DOCUMENT NOT CONSIDERED FINAL UNLESS ALL SIGNATURES COMPLETED	

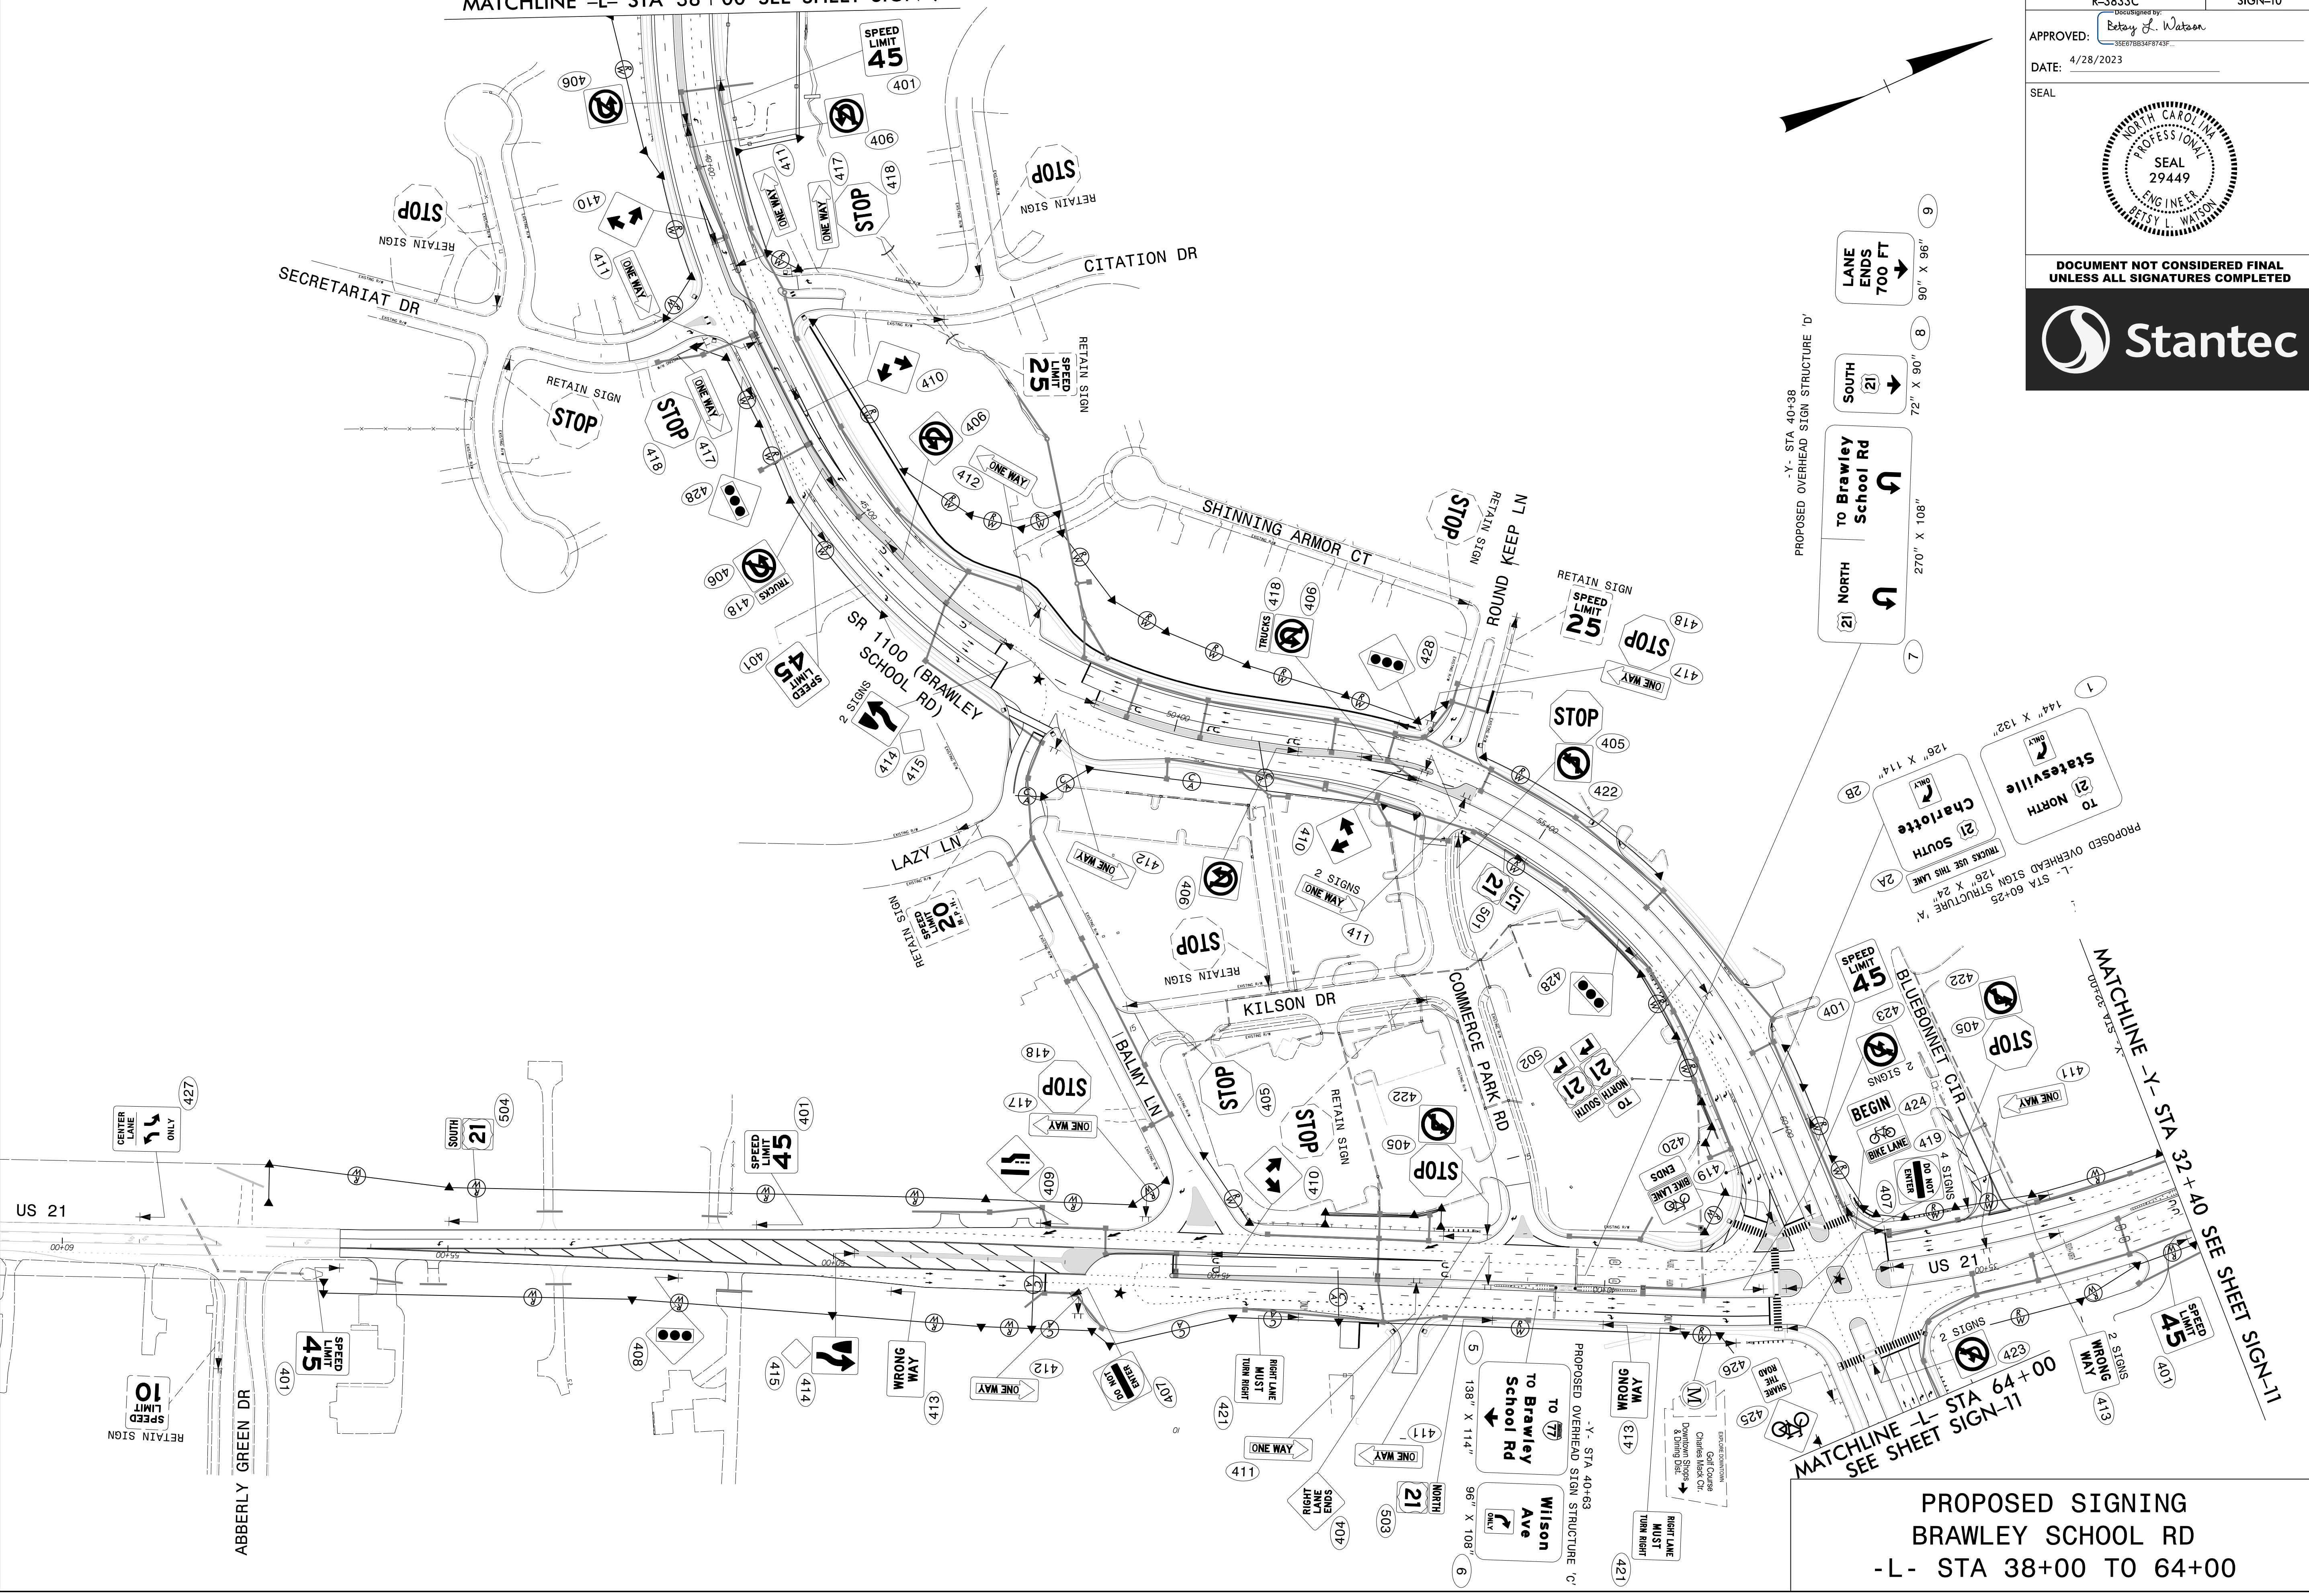

PROPOSED SIGNING
BRAWLEY SCHOOL RD
 -L- STA 38+00 TO 64+00

\$\$\$\$\$SYTIME\$\$\$\$\$
 \$\$\$\$\$\$DGN\$\$\$\$\$
 \$\$\$\$\$\$USERNAME\$\$\$\$\$