
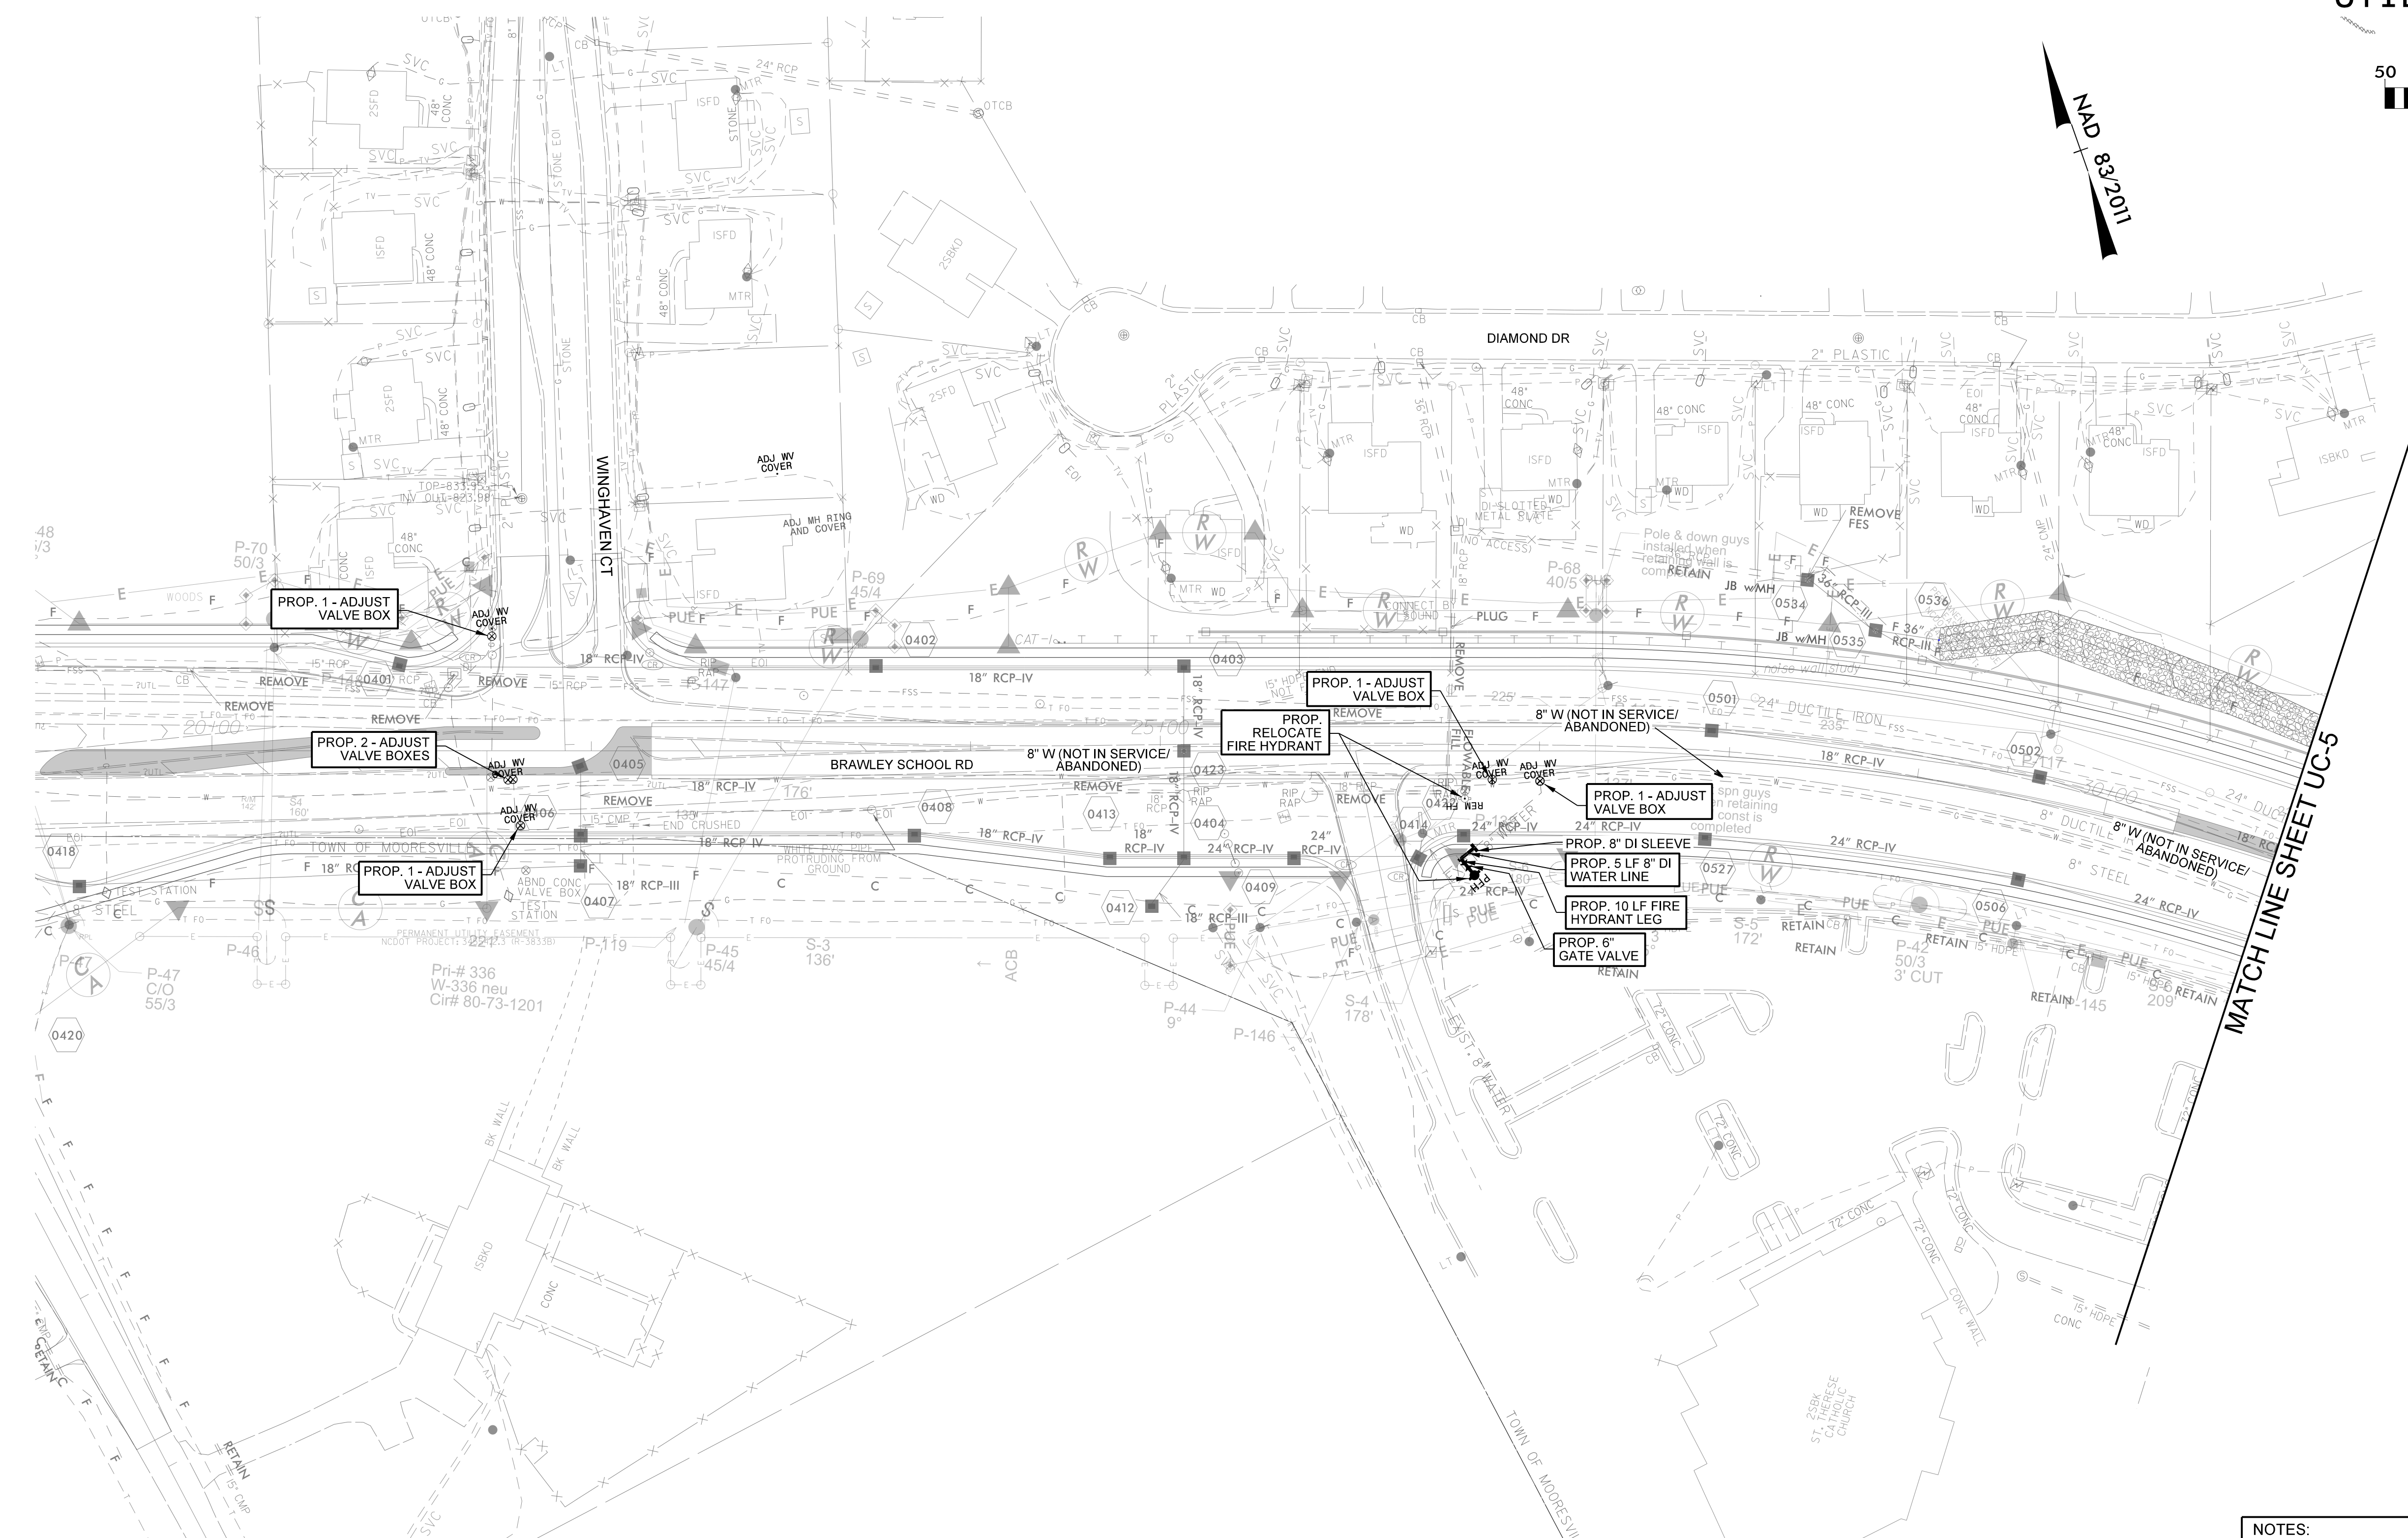
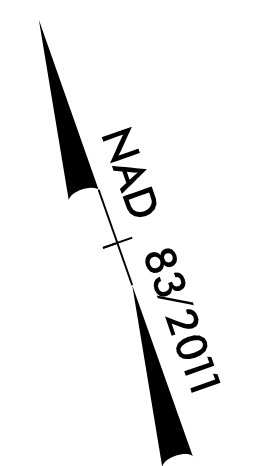


 Stantec Stantec Consulting Services Inc. 801 Jones Franklin Road Suite 300 Raleigh, NC 27606 Tel. (919) 851-6866 Fax. (919) 851-7024 www.stantec.com License No. F-0672	PROJECT REFERENCE NO. R-3833C	SHEET NO. UC-4
	DESIGNED BY: LLP	
DRAWN BY: RGR		
CHECKED BY: LLP		
APPROVED BY:		
REVISED:	NORTH CAROLINA DEPARTMENT OF TRANSPORTATION	8/24/2023
	UTILITIES ENGINEERING SEC. PHONE: (919) 707-6690 FAX: (919) 250-4151	UTILITY CONSTRUCTION PLANS ONLY

UTILITY CONSTRUCTION

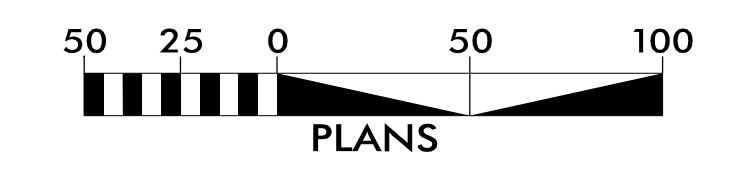

NOTES:
 THE ESTIMATED QUANTITY OF DUCTILE IRON WATER PIPE FITTINGS ON THIS PLAN SHEET IS 85 POUNDS. THE ACTUAL QUANTITY AND TYPE OF FITTINGS WILL VARY BASED ON FIELD CONDITIONS.