



**Stantec**  
 Stantec Consulting Services Inc.  
 Suite 300  
 Raleigh, NC 27606  
 Tel. (919) 851-6866  
 Fax. (919) 851-7024  
 www.stantec.com  
 License No. F-0672

PROJECT REFERENCE NO.	R-3833C	SHEET NO.	UC-8
DESIGNED BY:	LLP	 NORTH CAROLINA PROFESSIONAL ENGINEER LINDA L. PASS 23500 8/24/2023	
DRAWN BY:	RGR		
CHECKED BY:	LLP		
APPROVED BY:			
REVISED:			
UTILITIES ENGINEERING SEC.	PHONE: (919) 707-6690	UTILITY CONSTRUCTION PLANS ONLY	
	FAX: (919) 250-4151		

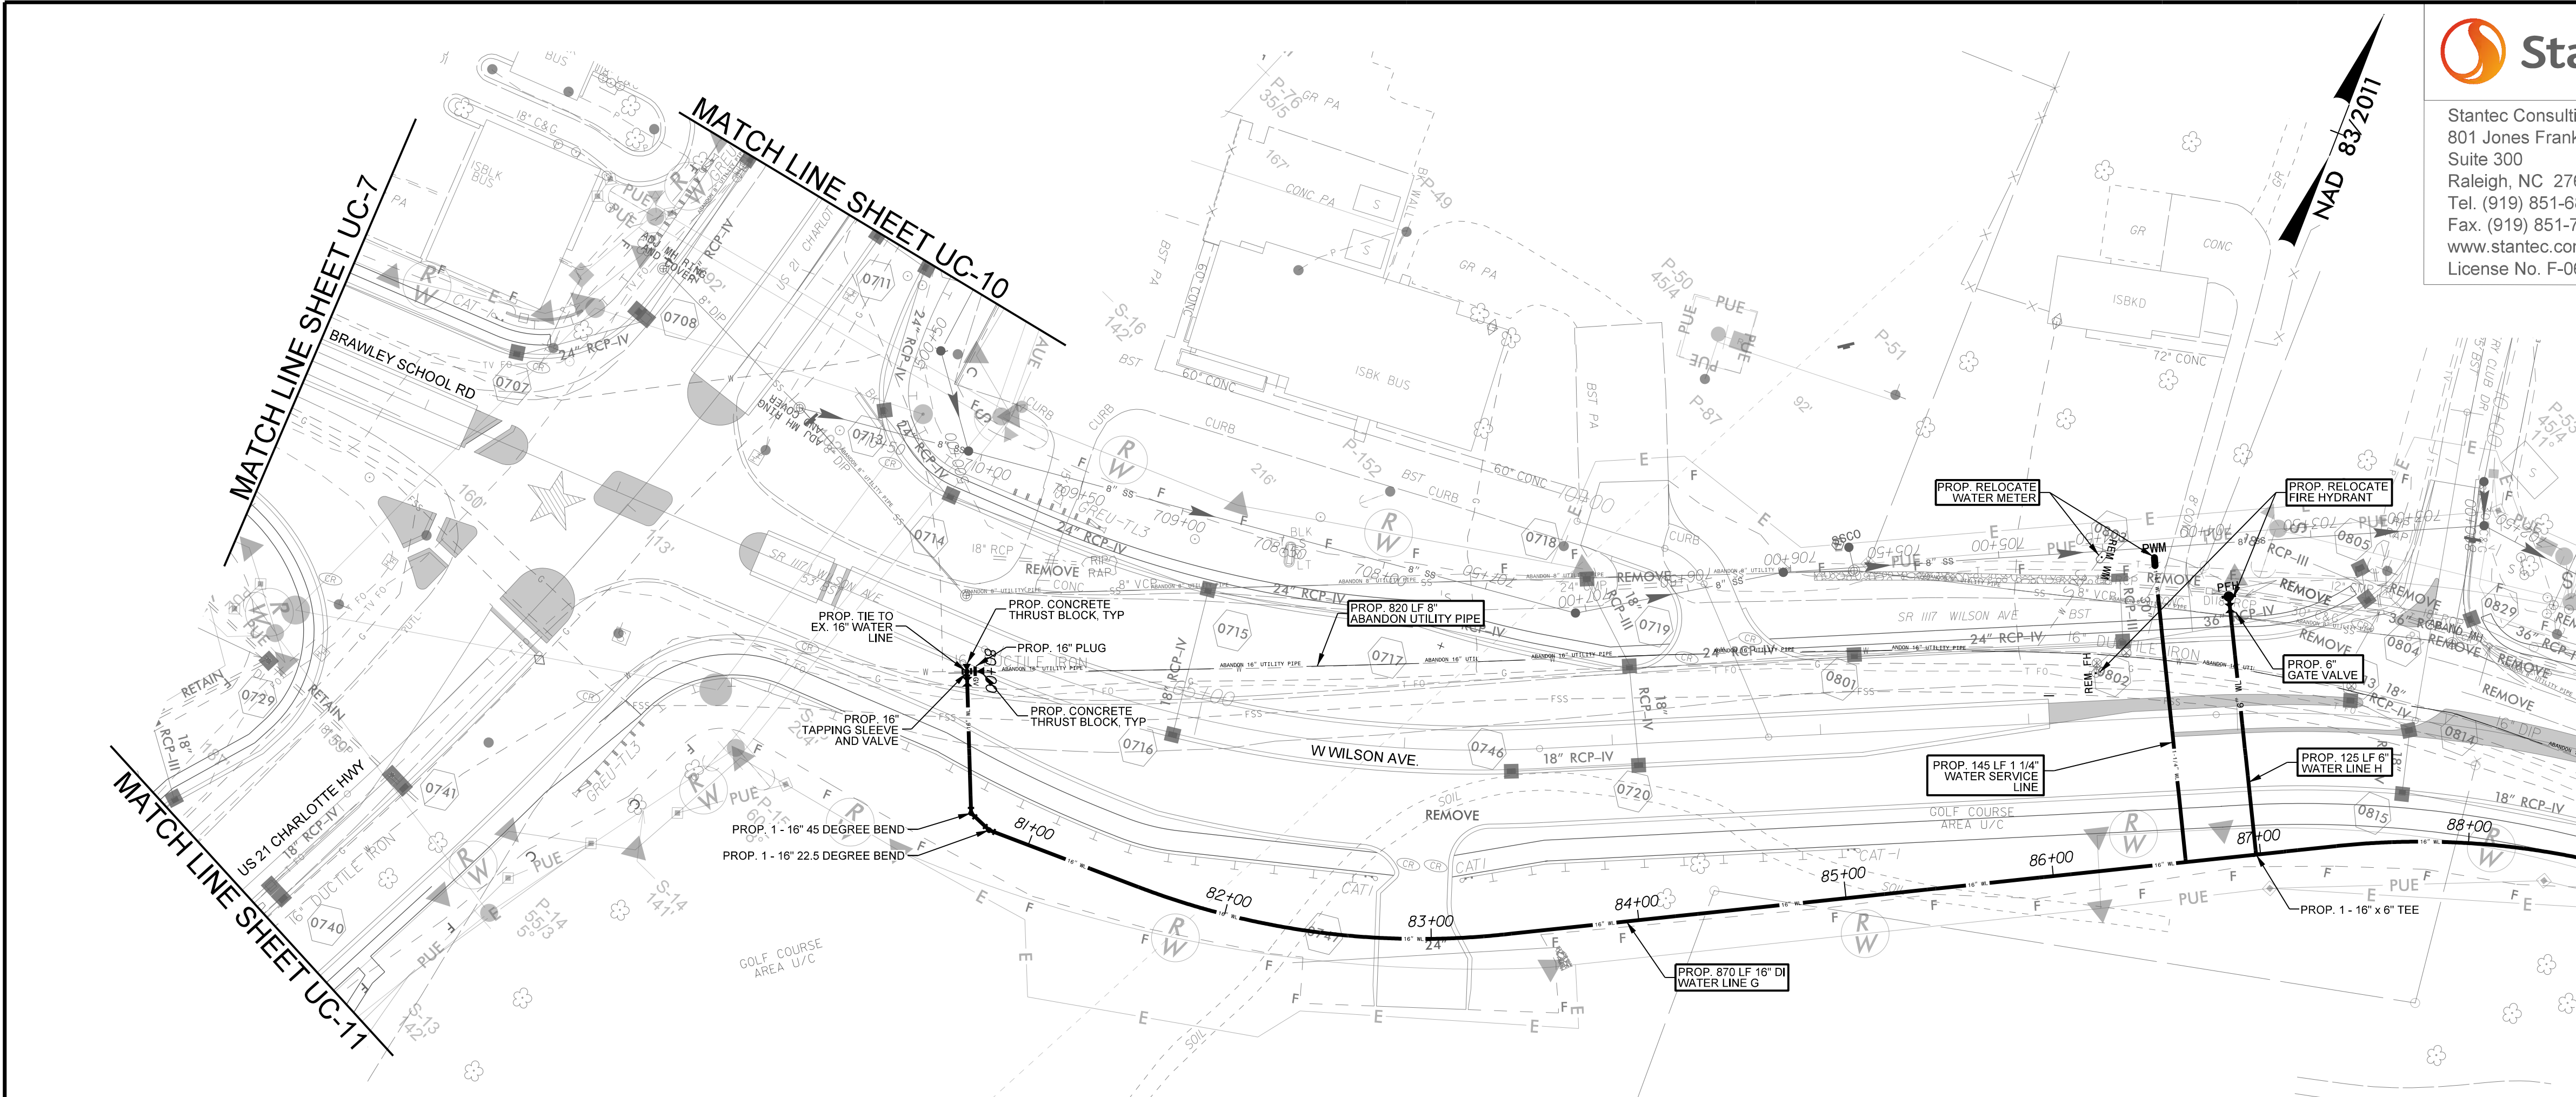

### UTILITY CONSTRUCTION

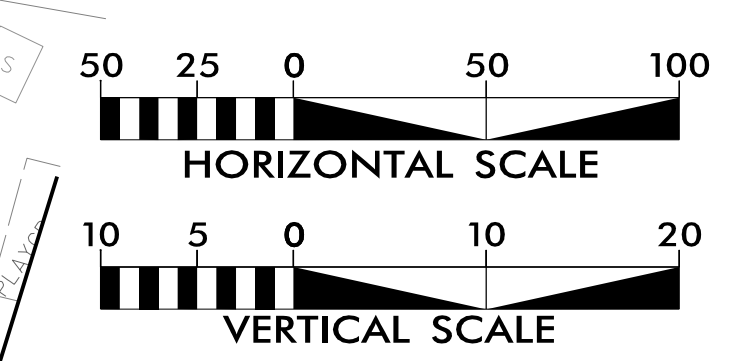

NOTES:  
 THE ESTIMATED QUANTITY OF DUCTILE IRON WATER PIPE FITTINGS ON THIS PLAN SHEET IS 3035 POUNDS. THE ACTUAL QUANTITY AND TYPE OF FITTINGS WILL VARY BASED ON FIELD CONDITIONS.

