

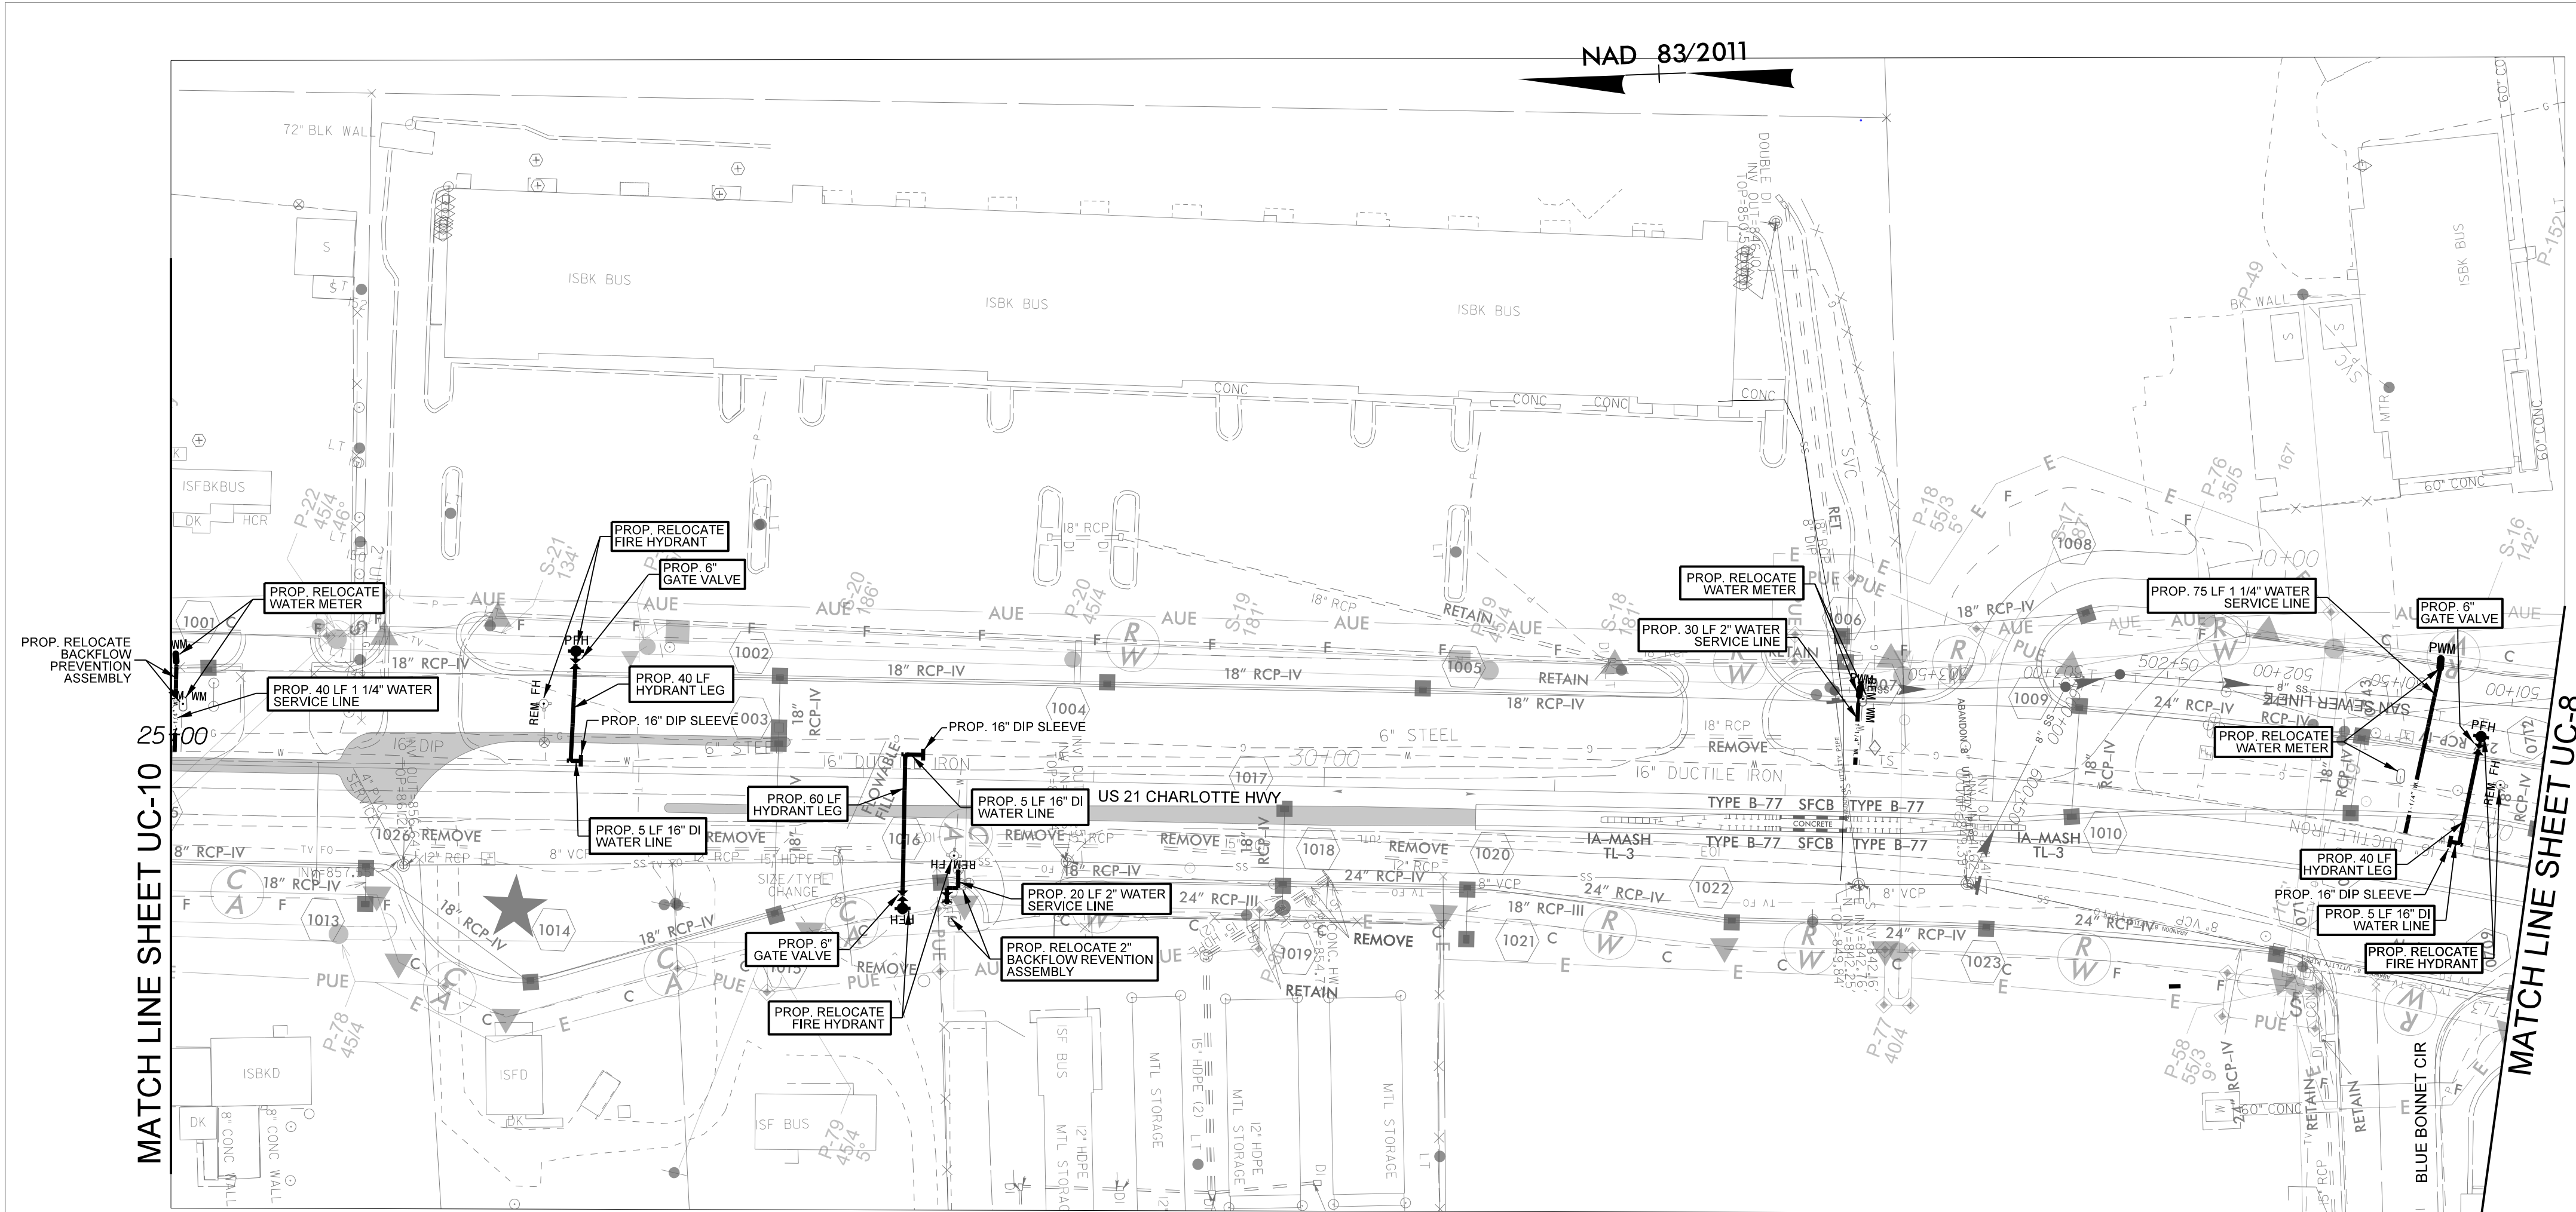


| | | |
|---|------------------------------------|--|
|  <p>Stantec Consulting Services Inc. 801 Jones Franklin Road Suite 300 Raleigh, NC 27606 Tel. (919) 851-6866 Fax. (919) 851-7024 www.stantec.com License No. F-0672</p> | PROJECT REFERENCE NO. | SHEET NO. |
| | R-3833C | UC-10 |
| | DESIGNED BY: LLP | |
| | DRAWN BY: RGR | |
| | CHECKED BY: LLP | |
| APPROVED BY: | |  |
| REVISED: | | |
| NORTH CAROLINA DEPARTMENT OF TRANSPORTATION | 8/24/2023 | |
| UTILITIES ENGINEERING SEC. PHONE: (919) 707-6690 FAX: (919) 250-4151 | UTILITY CONSTRUCTION PLANS ONLY | |

UTILITY CONSTRUCTION

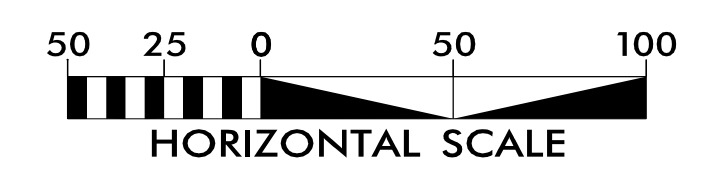

NOTES:
REFER TO MINIMUM RESTRAINED JOINT LENGTH TABLE ON SHEET UC-03E FOR LENGTH REQUIRED ON EACH SIDE OF FITTINGS.

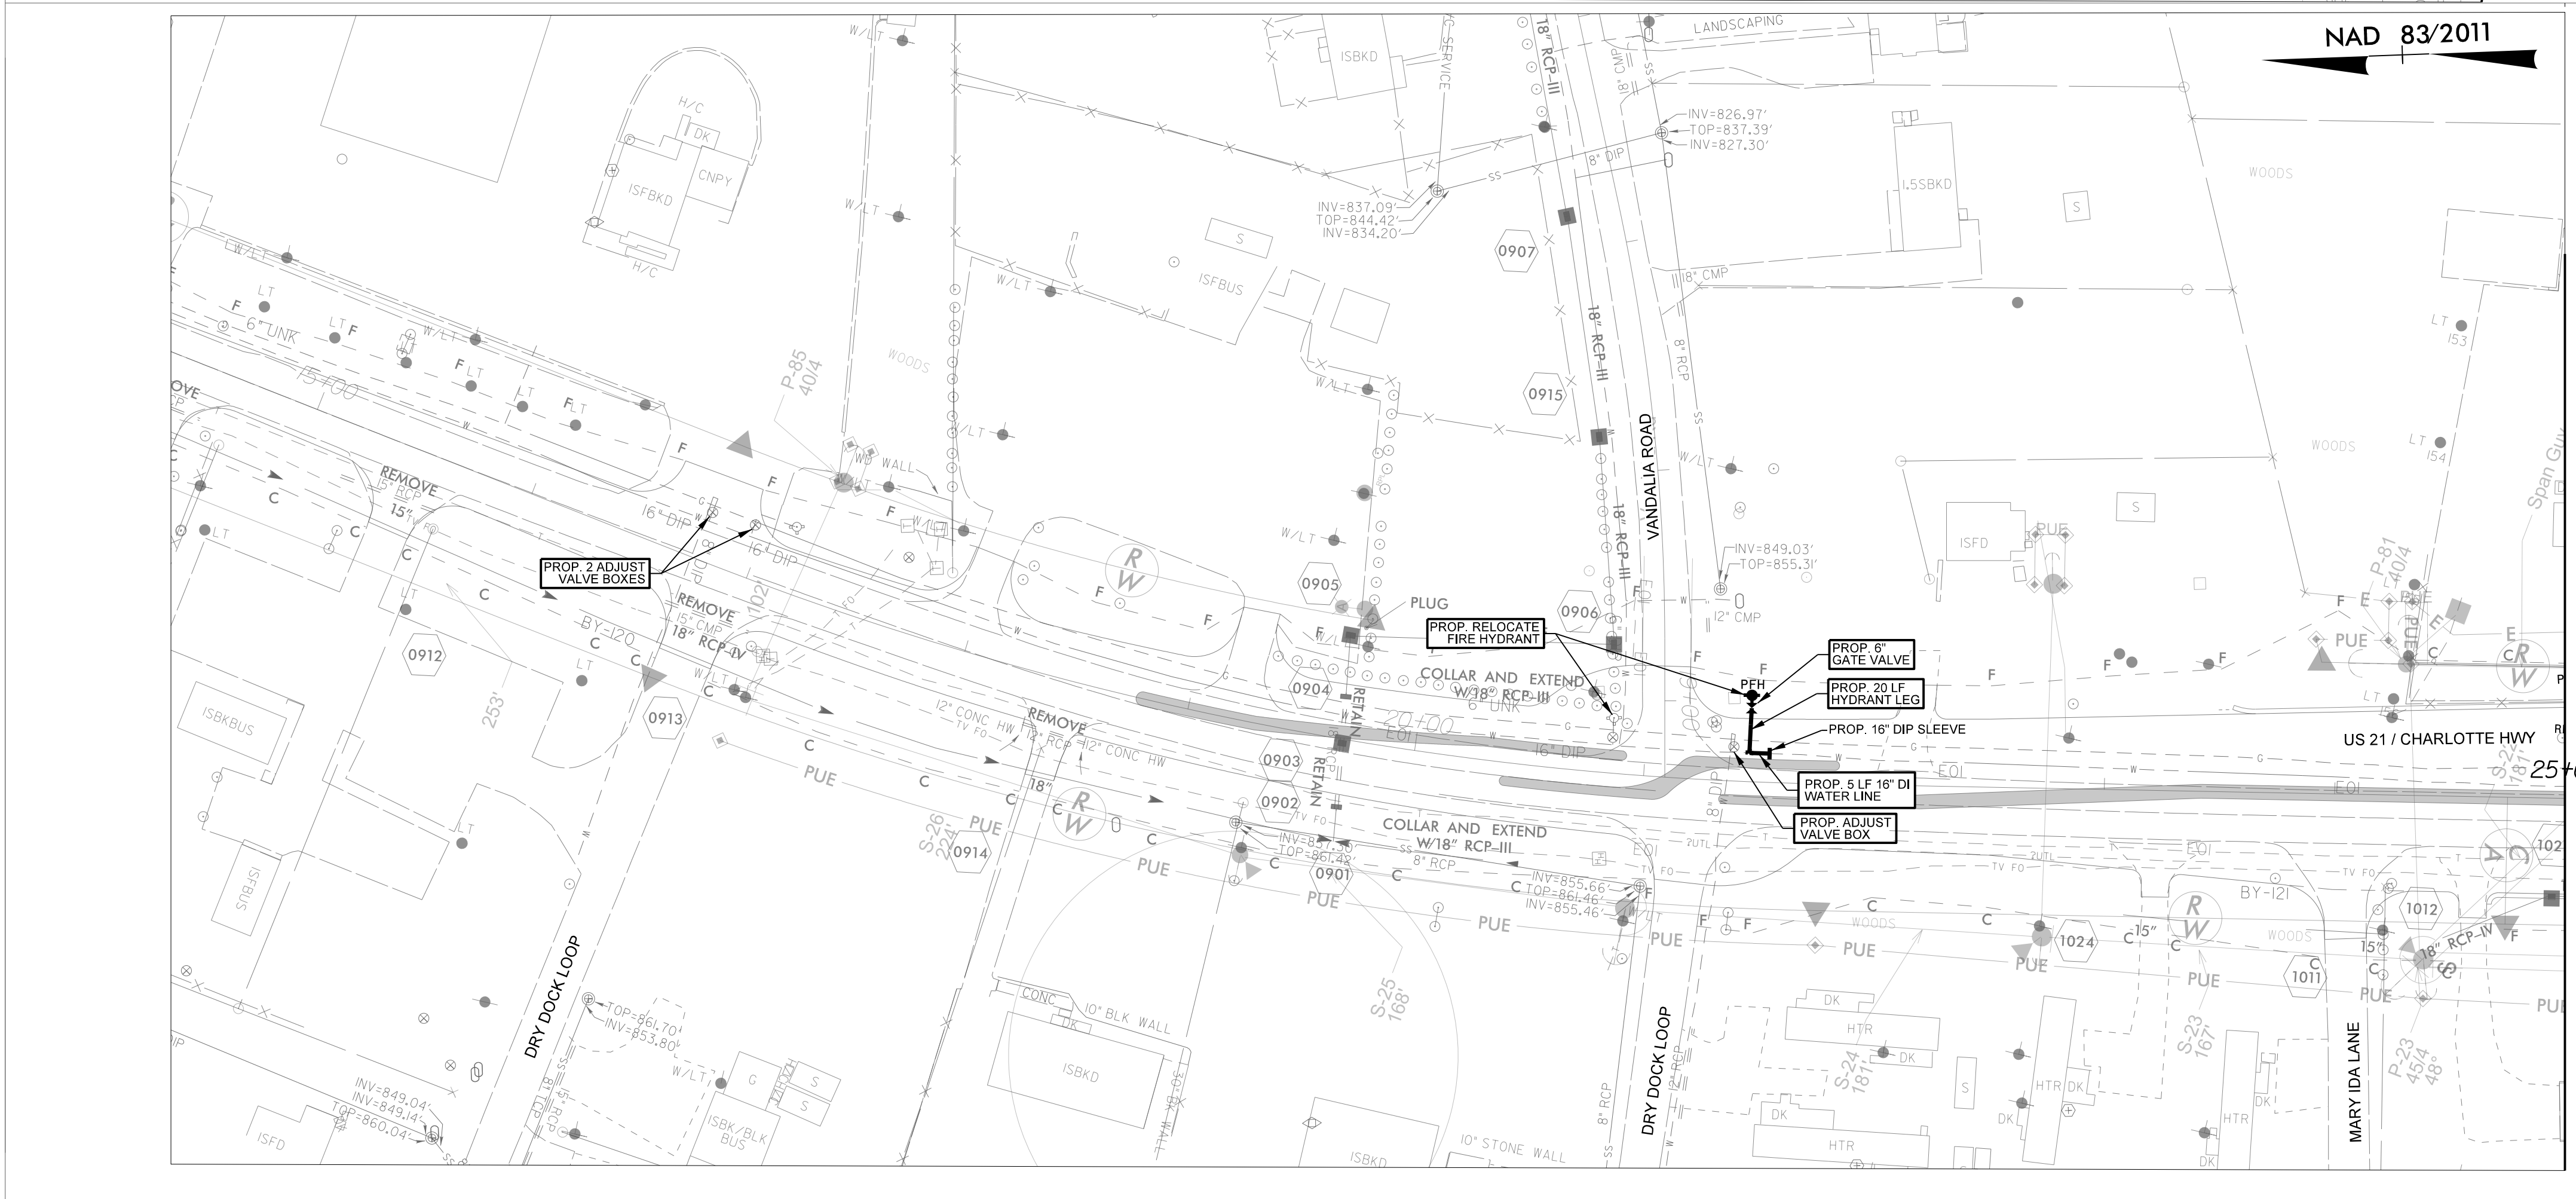

NOTES:
THE ESTIMATED QUANTITY OF DUCTILE IRON WATER PIPE FITTINGS ON THIS PLAN SHEET IS 3260 POUNDS. THE ACTUAL QUANTITY AND TYPE OF FITTINGS WILL VARY BASED ON FIELD CONDITIONS.