


UTILITIES BY OTHERS

NOTE:  
ALL PROPOSED UTILITY WORK SHOWN ON THIS SHEET WILL BE DONE BY OTHERS. NO PAYMENT WILL BE MADE TO THE CONTRACTOR FOR PROPOSED UTILITY WORK SHOWN ON THIS SHEET.

NAD 83/2011

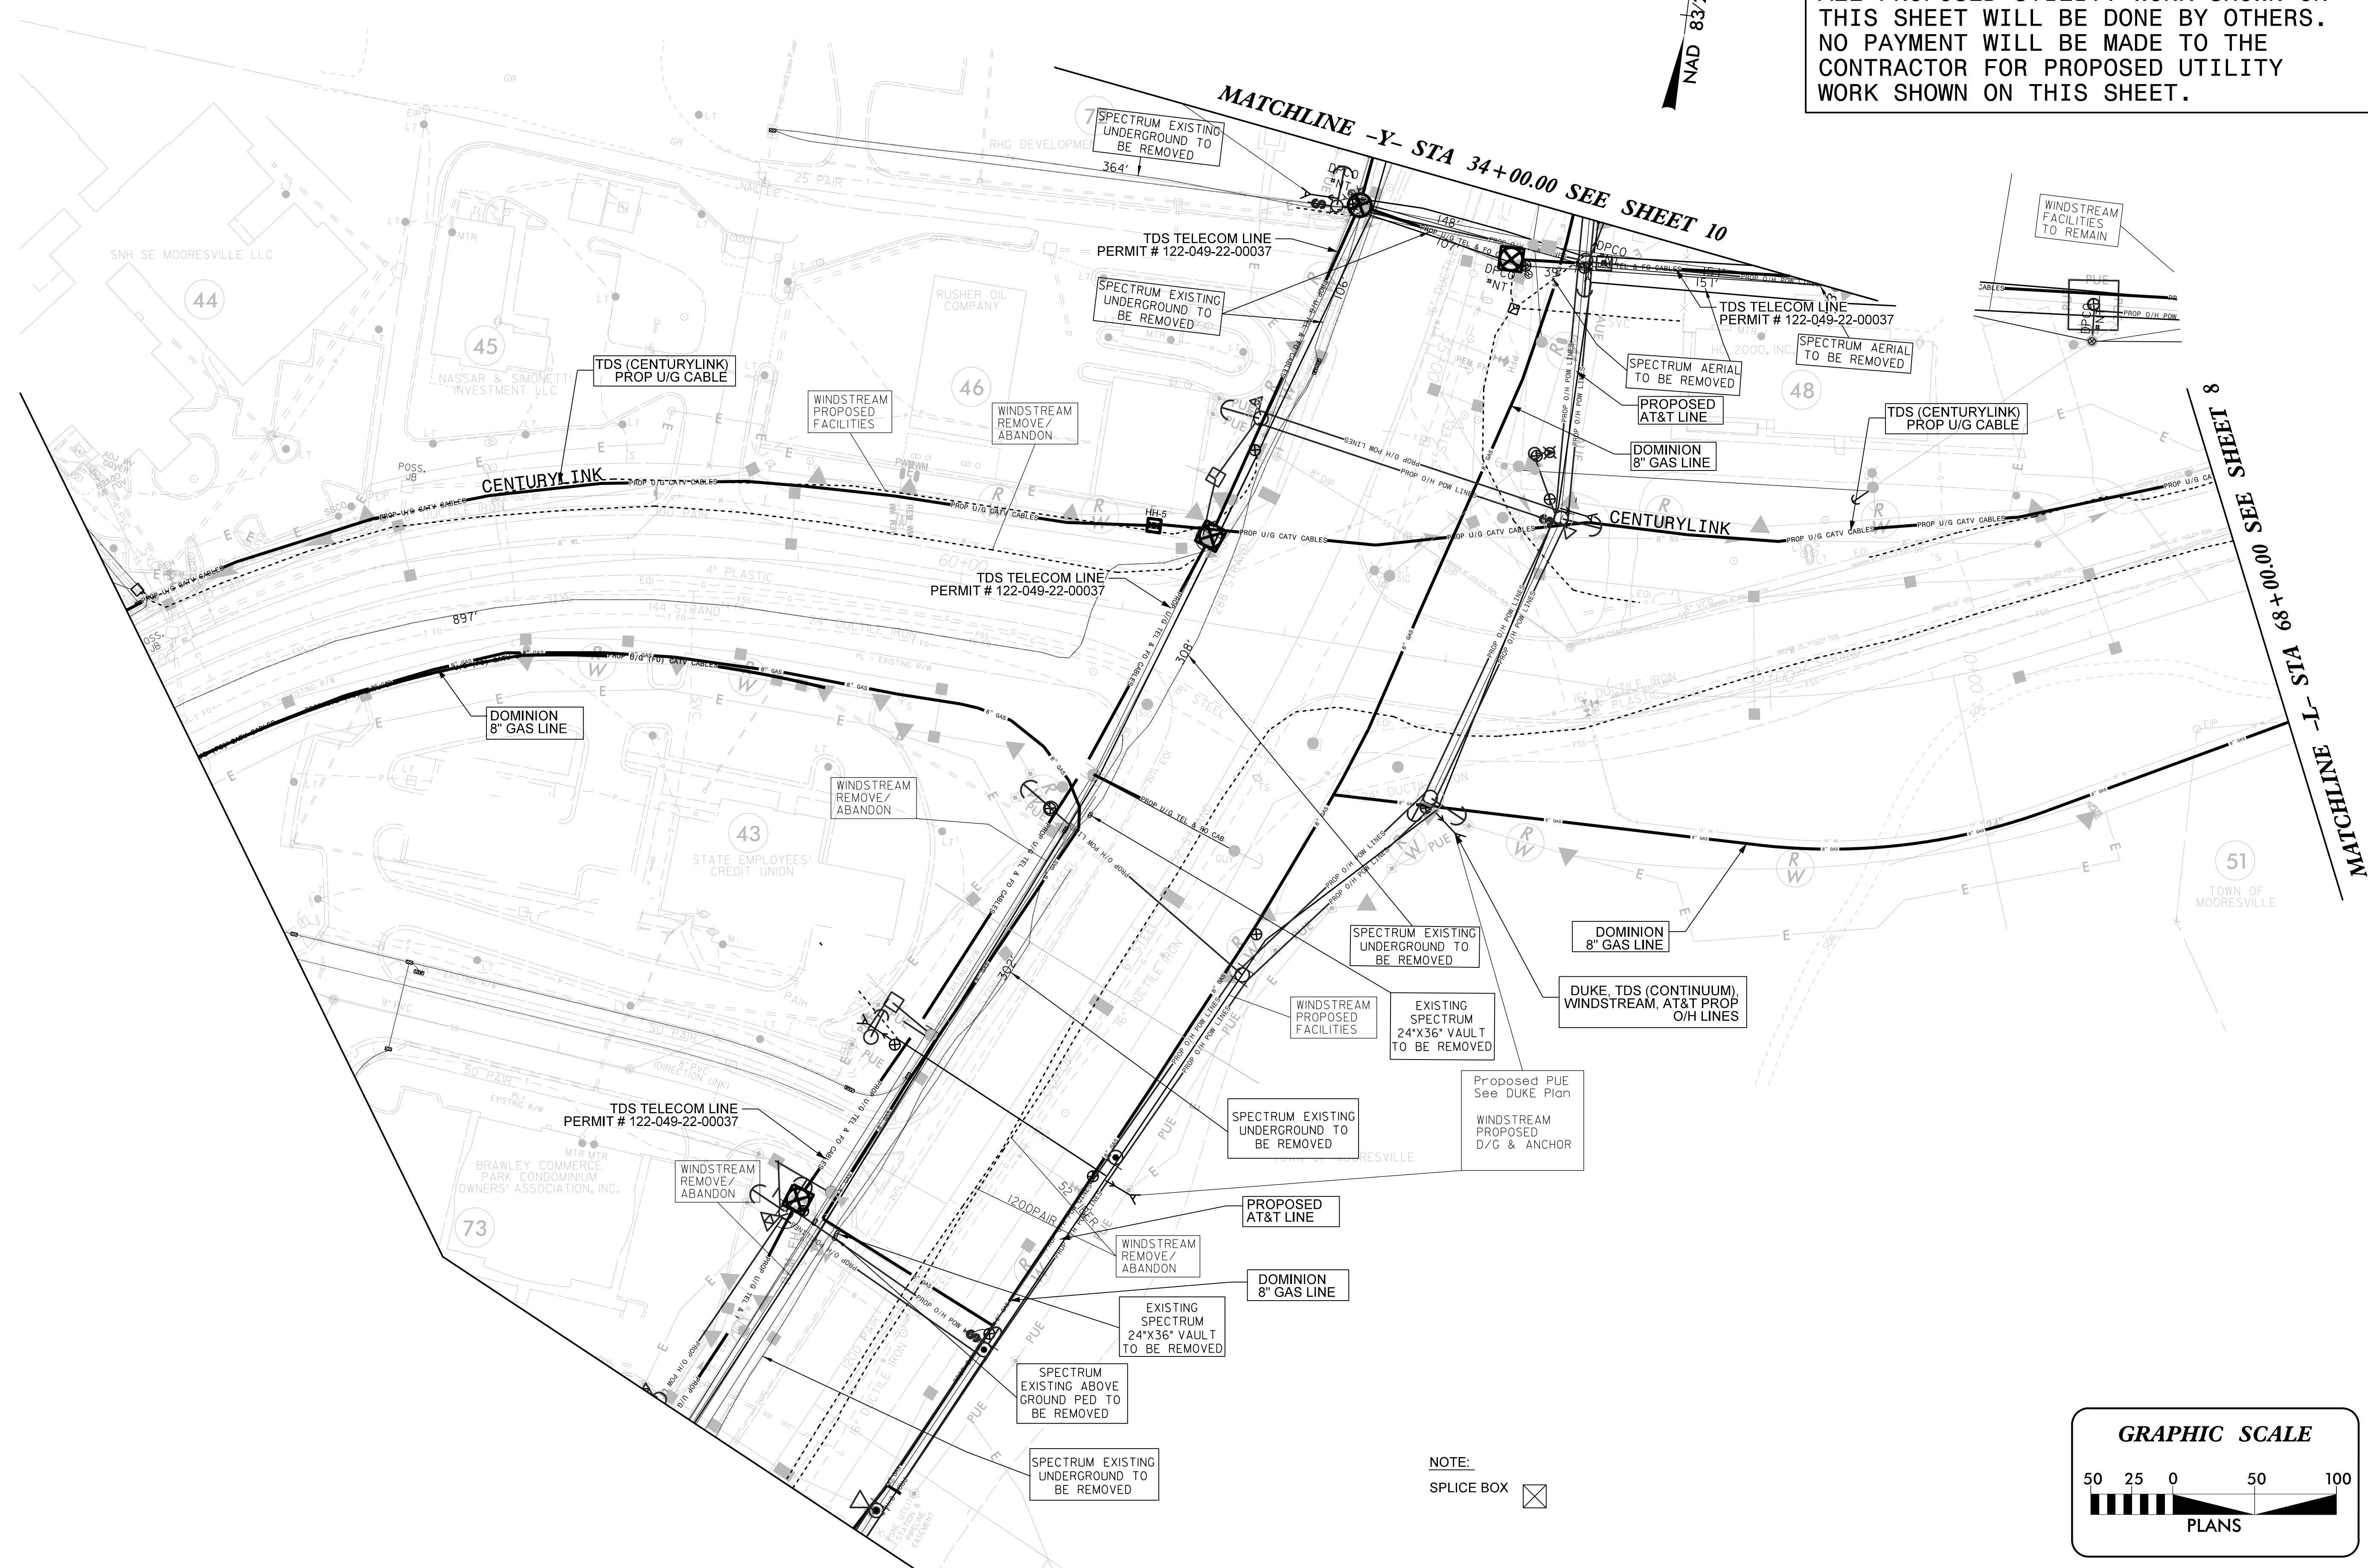

Stantec

North 811  
Carolina  
www.nc811.org


© 01/2022

NO.	ISSUED FOR PERMITS	REVISIONS	ENG.	DATE
0				XX/XX/2022

PROJECT NAME: NCDOT PROJECT R-3833C  
DRAWING TITLE: DISTRIBUTION CROSSING PERMIT DETAIL DRAWINGS

DRAWN BY: GMM  
CHECKED BY: MRB  
APPROVED BY: xxx  
DATE: 05/13/22  
SCALE: AS NOTED  
FILE NUMBER:  
SHEET: U0-07

THIS SHEET CORRESPONDS TO ROADWAY SHEET No.

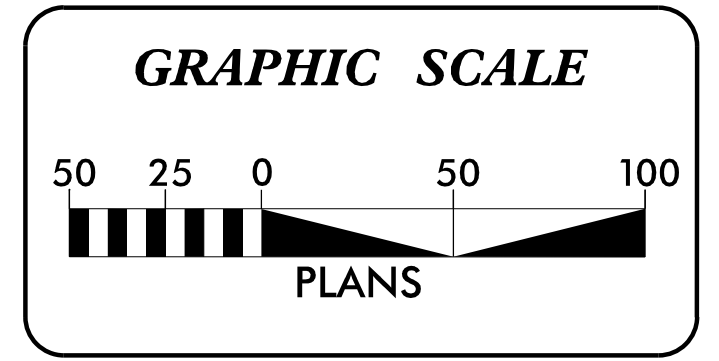

NOTE:  
SPLICE BOX