





UTILITIES BY OTHERS

NOTE:  
 ALL PROPOSED UTILITY WORK SHOWN ON  
 THIS SHEET WILL BE DONE BY OTHERS.  
 NO PAYMENT WILL BE MADE TO THE  
 CONTRACTOR FOR PROPOSED UTILITY  
 WORK SHOWN ON THIS SHEET.

NAD 83/2001

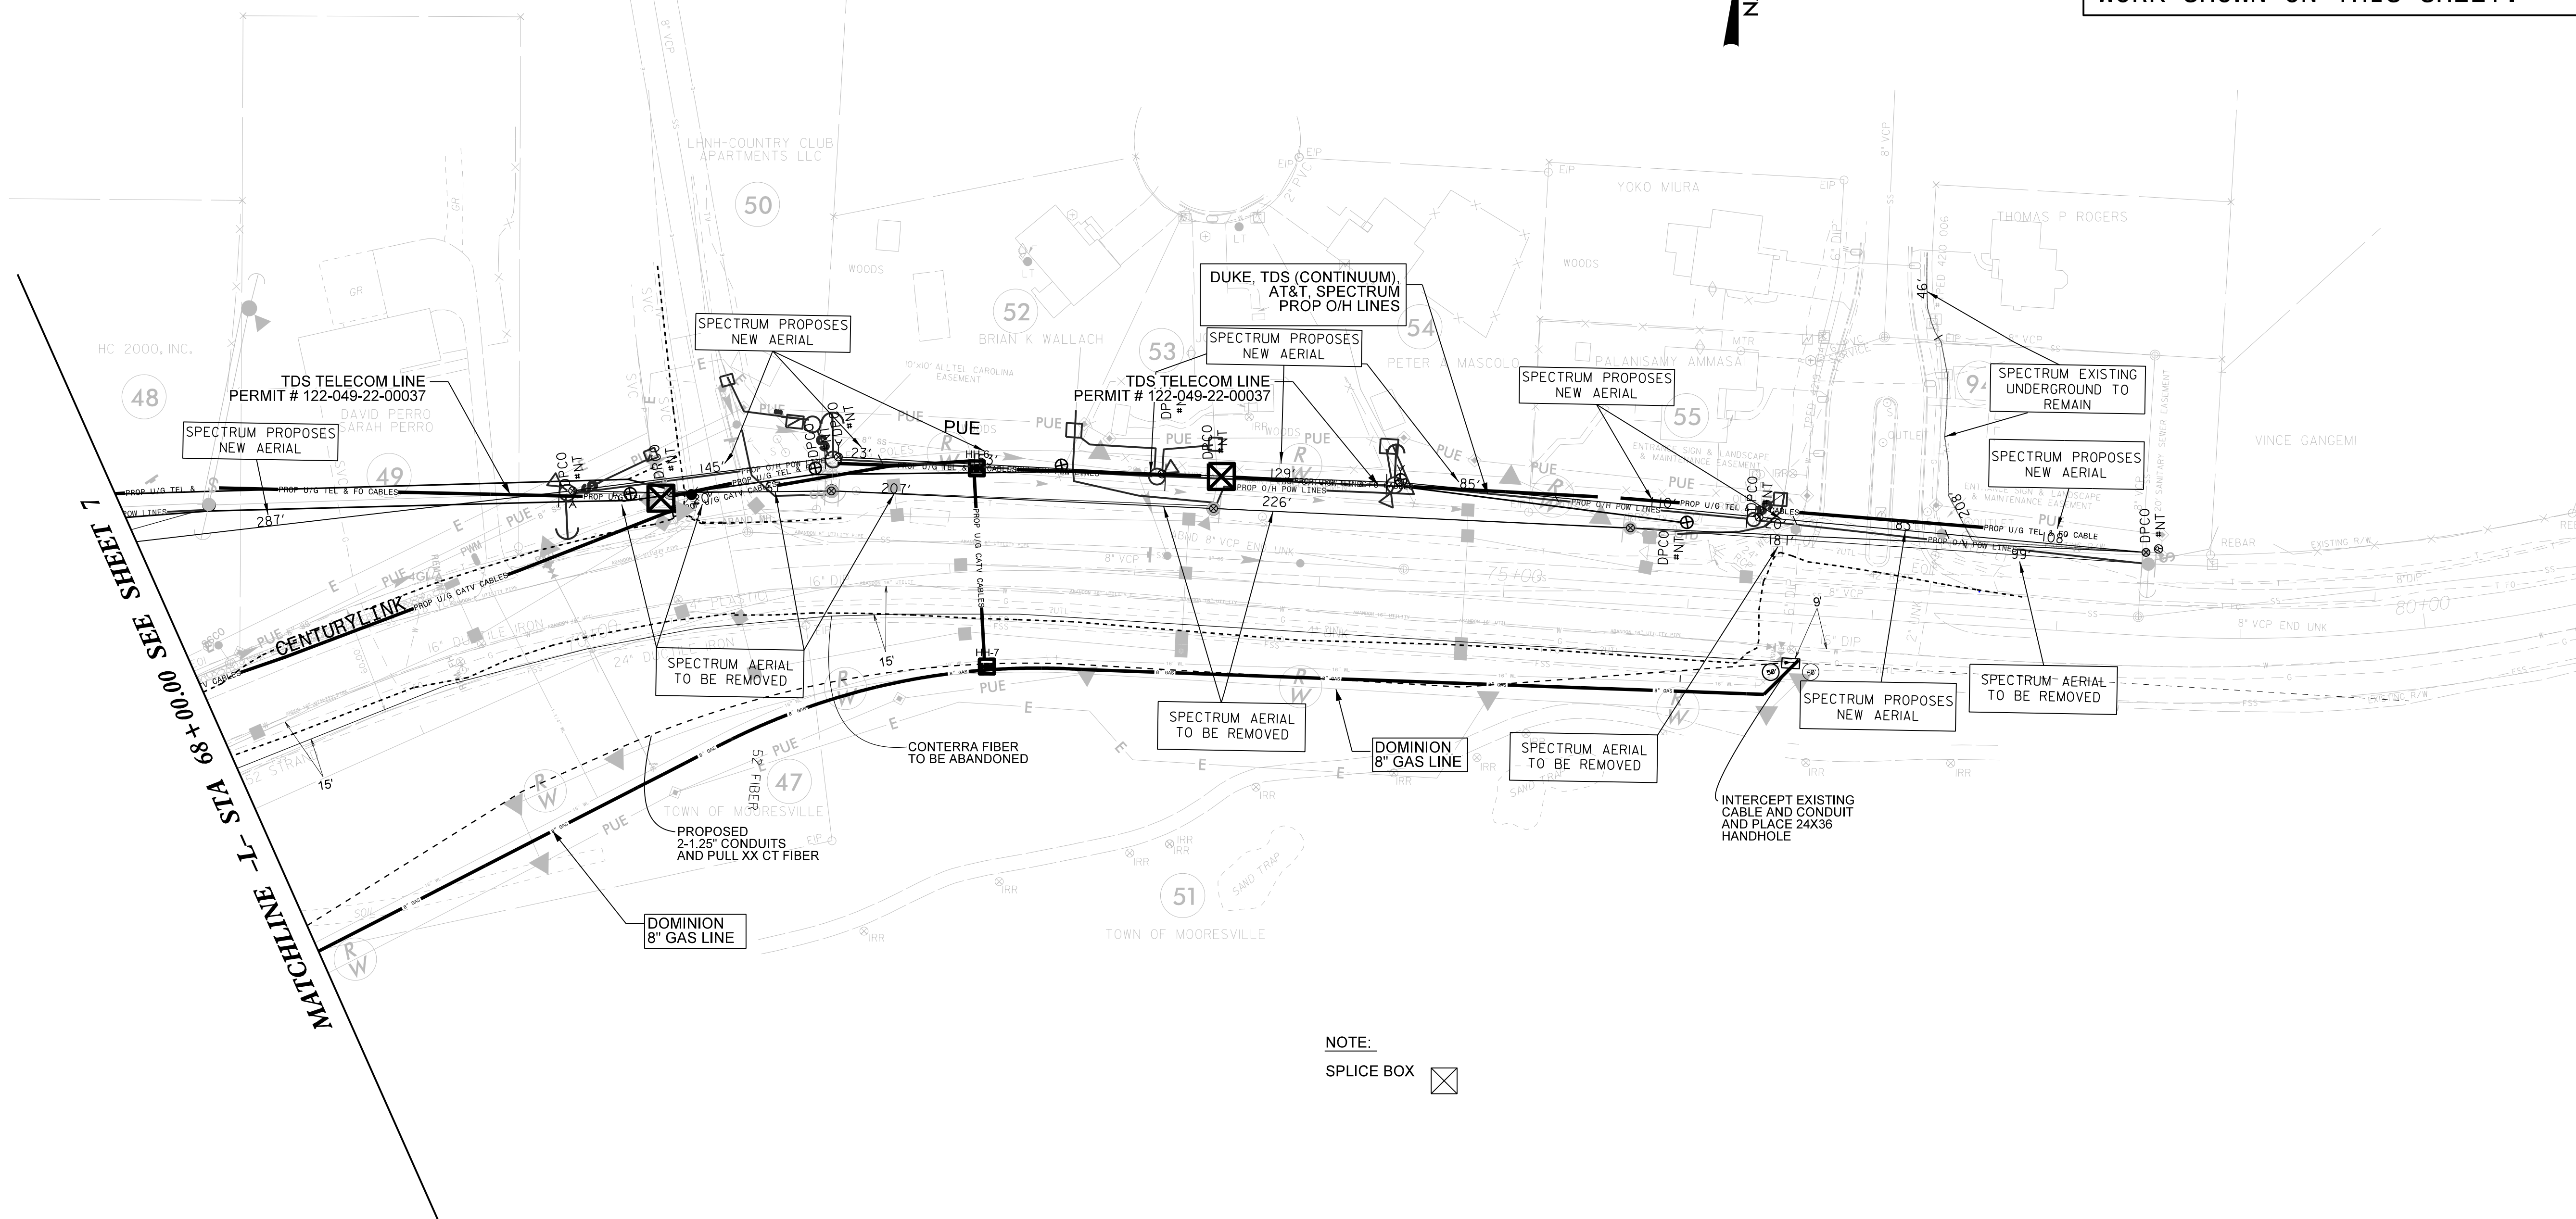

NOTE:  
 SPLICE BOX

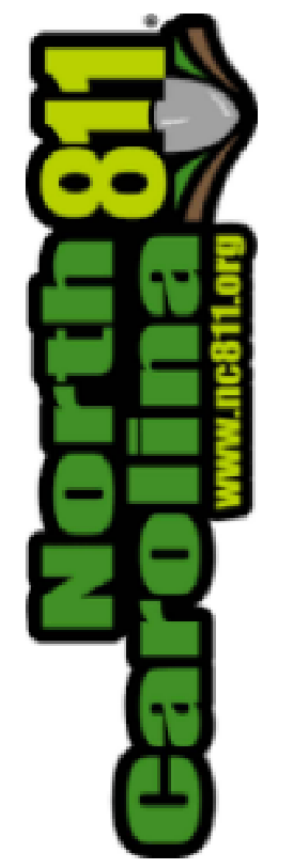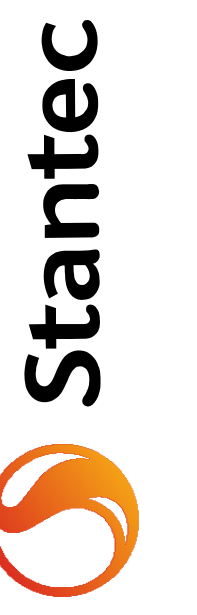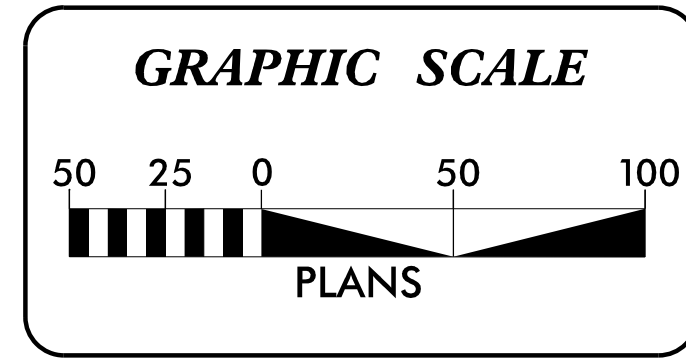

© 01/2022

NO.	ISSUED FOR PERMITS	REVISIONS	ENG.	DATE
0				XX/XX/2022

PROJECT NAME: NCDOT PROJECT R-3833C  
 DRAWING TITLE: DISTRIBUTION CROSSING PERMIT  
 DETAIL DRAWINGS

DRAWN BY: GMM  
 CHECKED BY: MRB  
 APPROVED BY: xxx  
 DATE: 05/13/22  
 SCALE: AS NOTED  
 FILE NUMBER:  
 SHEET: U0-08

THIS SHEET CORRESPONDS TO ROADWAY SHEET No.