



UTILITIES BY OTHERS

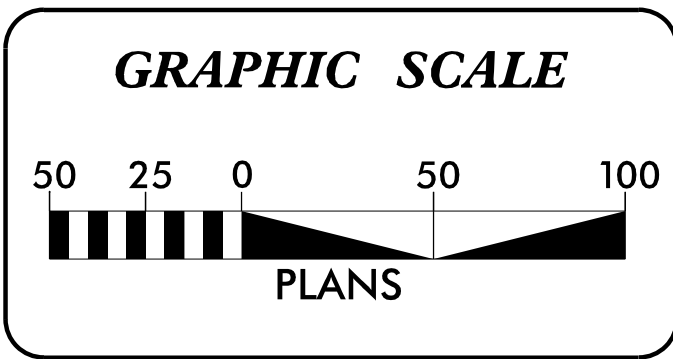



NAD 83/NA 2011

NOTE:
ALL PROPOSED UTILITY WORK SHOWN ON THIS SHEET WILL BE DONE BY OTHERS. NO PAYMENT WILL BE MADE TO THE CONTRACTOR FOR PROPOSED UTILITY WORK SHOWN ON THIS SHEET.

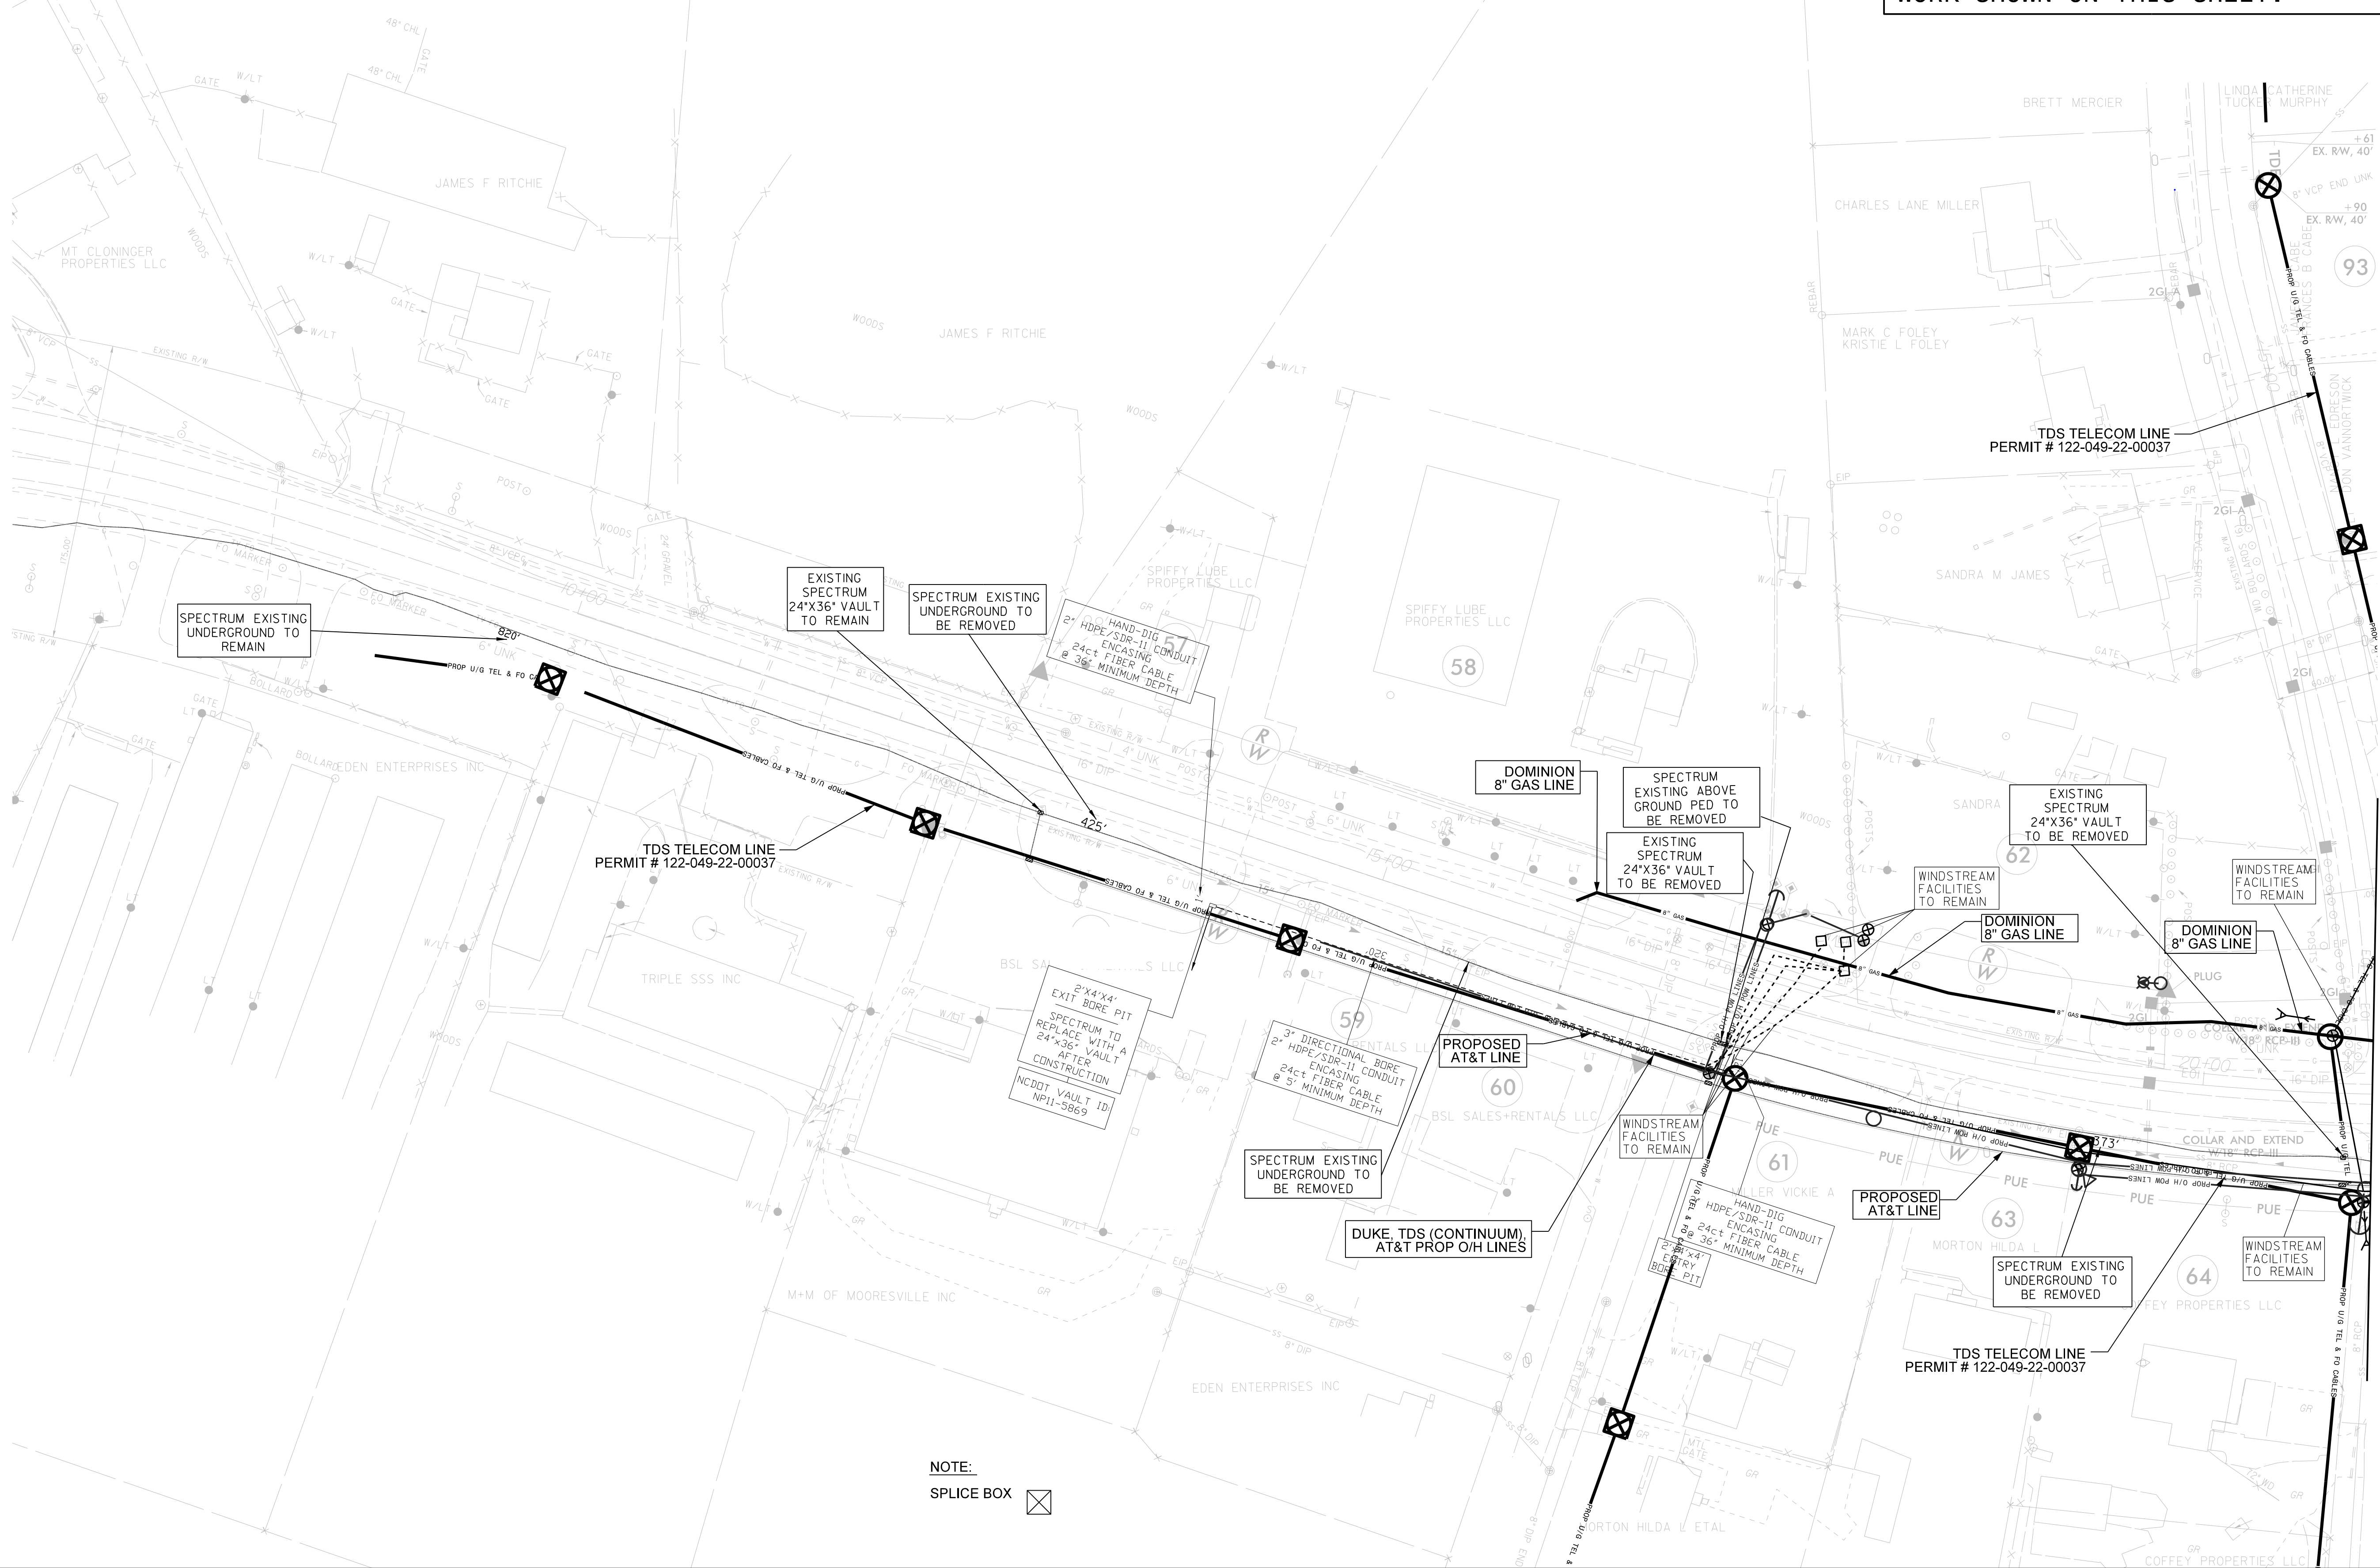

MATCHLINE -Y- STA 21+00.00 SEE SHEET 10

NOTE:
SPLICE BOX

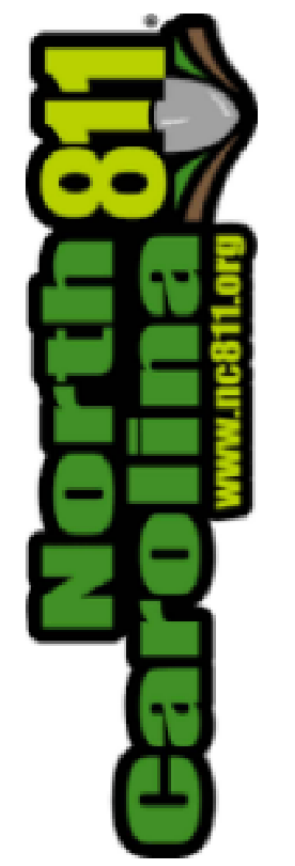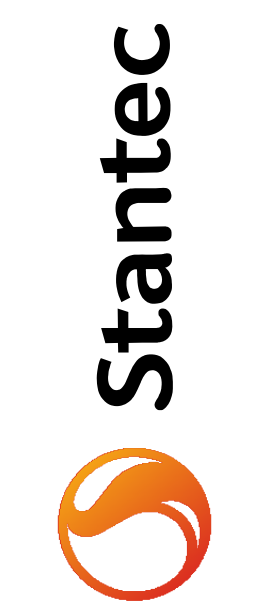

© 01/2022

NO.	ISSUED FOR PERMITS	REVISIONS	ENG.	DATE
0				XX/XX/2022

PROJECT NAME:	NC DOT PROJECT R-3833C
DRAWING TITLE:	DISTRIBUTION CROSSING PERMIT DETAIL DRAWINGS
DRAWN BY:	GMM
CHECKED BY:	MRB
APPROVED BY:	XXX
DATE:	05/13/22
SCALE:	AS NOTED
FILE NUMBER:	
SHEET:	U0-09
THIS SHEET CORRESPONDS TO ROADWAY SHEET No.	