


5/14/2023 4:44:40 PM jgeille

U:\Structures\Culvert\Drawings\33833C-SMLL-CU-008.dgn

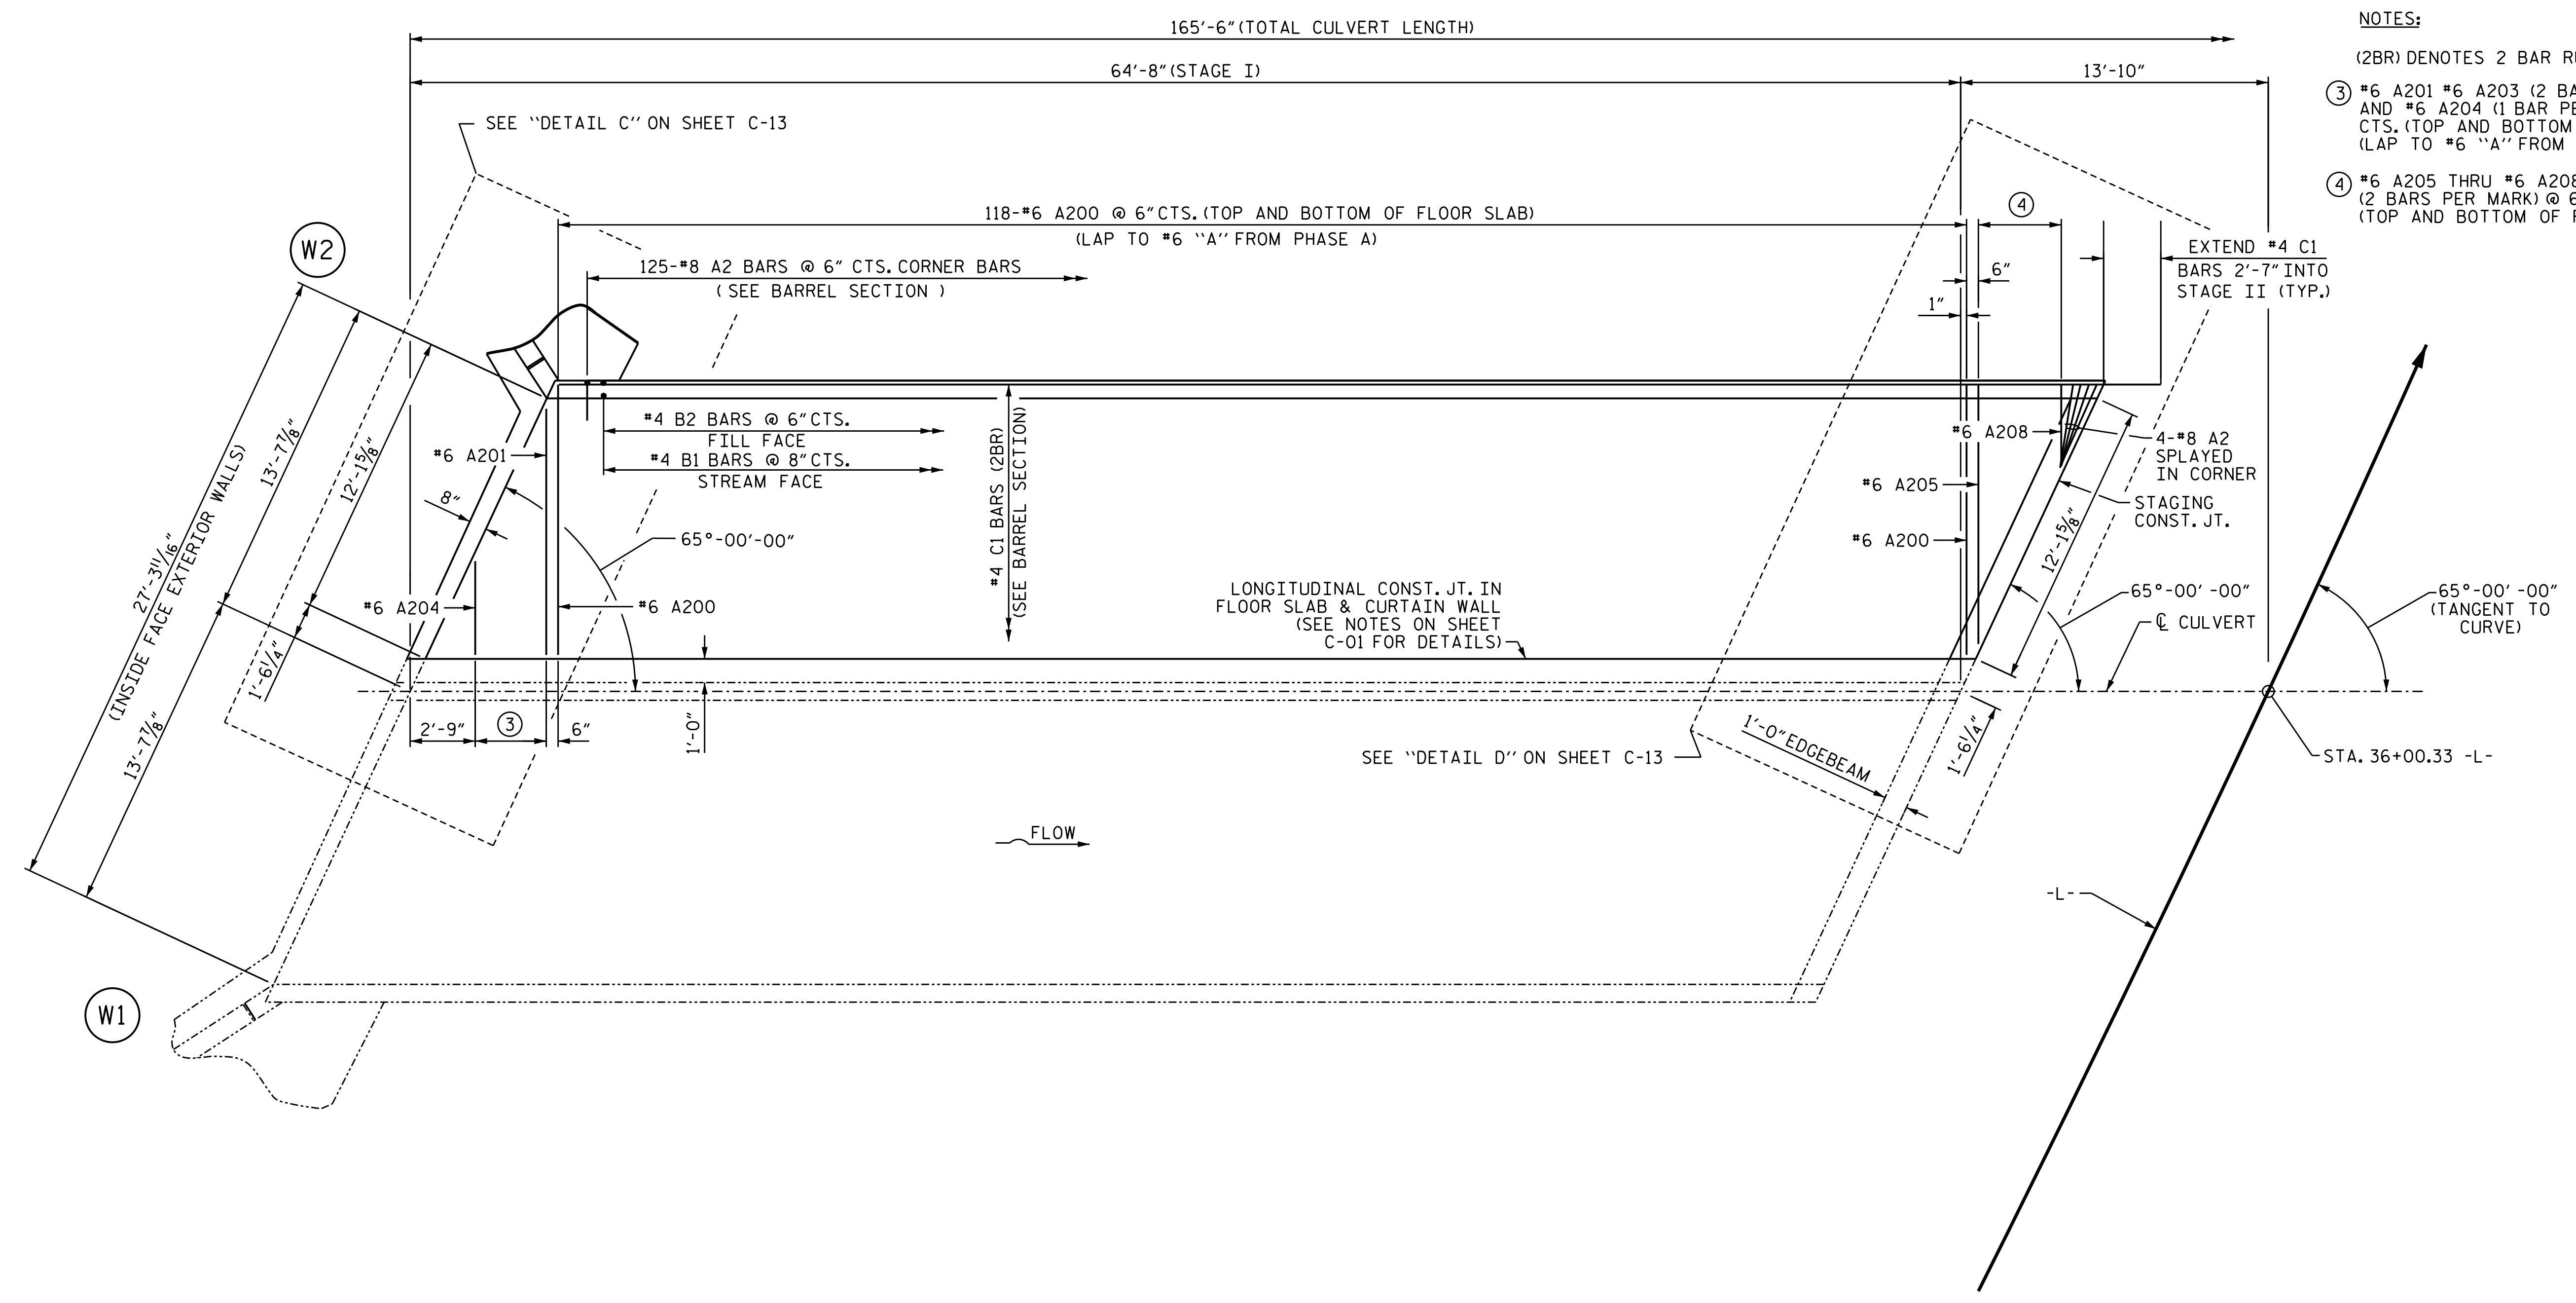

- NOTES:
- (2BR) DENOTES 2 BAR RUN
 - ③ #6 A201 #6 A203 (2 BARS PER MARK) AND #6 A204 (1 BAR PER MARK) @ 6" CTS. (TOP AND BOTTOM OF FLOOR SLAB) (LAP TO #6 "A" FROM PHASE A)
 - ④ #6 A205 THRU #6 A208 (2 BARS PER MARK) @ 6" CTS. (TOP AND BOTTOM OF FLOOR SLAB)

FLOOR SLAB PLAN - STAGE I PHASE B

PROJECT NO. R-3833C
IREDELL COUNTY
 STATION: 36+00.33 -L-

DRAWN BY : J. B. GETLE DATE : 08/01/19
 CHECKED BY : M. B. ISENHOUR DATE : 02/06/20
 DESIGN ENGINEER OF RECORD: M. B. ISENHOUR DATE : 05/04/23



Stantec Consulting Services Inc.
 801 Jones Franklin Road
 Suite 300
 Raleigh, NC 27606
 Tel. (919) 851-6866
 Fax. (919) 851-7024
 www.stantec.com
 License No. F-0672



DOCUMENT NOT CONSIDERED FINAL UNLESS ALL SIGNATURES COMPLETED

STATE OF NORTH CAROLINA
 DEPARTMENT OF TRANSPORTATION
 RALEIGH

DOUBLE 12 FT. X 9 FT. CONCRETE BOX CULVERT
 65°00'00" SKEW
 STAGE I PHASE B

REVISIONS						SHEET NO.
NO.	BY:	DATE:	NO.	BY:	DATE:	C-08
1			3			TOTAL SHEETS
2			4			16