


5/14/2023 4:11:43 PM jgeille

U:\Structures\Culvert\Drawings\38333C-SMLL_CU_009.dgn

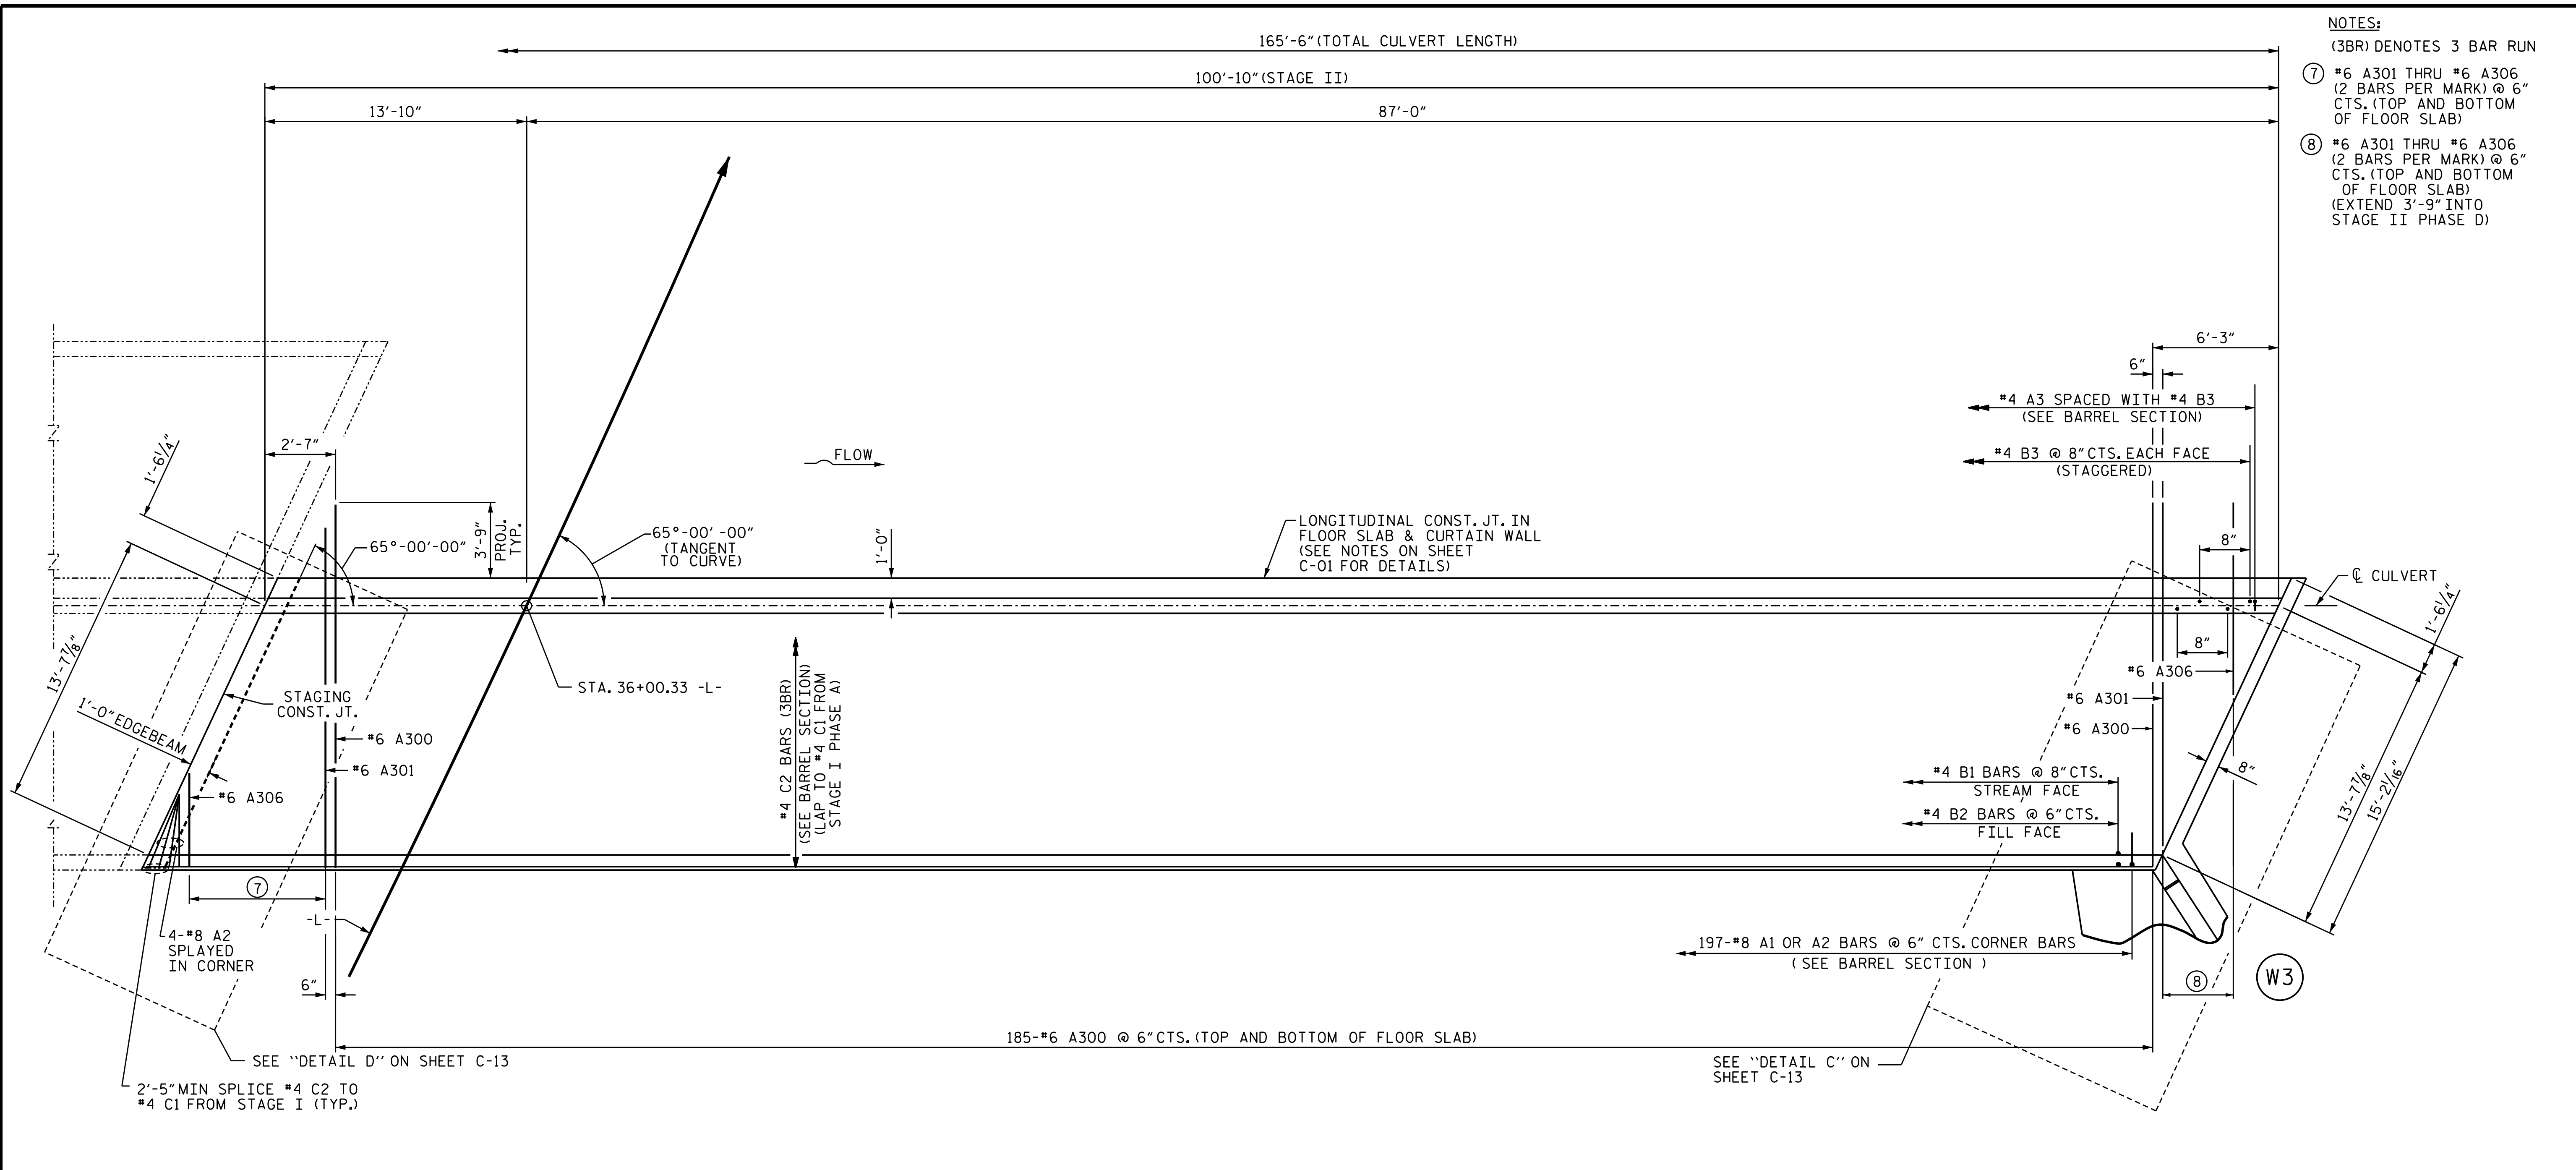

- NOTES:**
 (3BR) DENOTES 3 BAR RUN
 (7) #6 A301 THRU #6 A306 (2 BARS PER MARK) @ 6" CTS. (TOP AND BOTTOM OF FLOOR SLAB)
 (8) #6 A301 THRU #6 A306 (2 BARS PER MARK) @ 6" CTS. (TOP AND BOTTOM OF FLOOR SLAB) (EXTEND 3'-9" INTO STAGE II PHASE D)

FLOOR SLAB PLAN - STAGE II PHASE C

PROJECT NO. R-3833C
IREDELL COUNTY
 STATION: 36+00.33 -L-

DRAWN BY : J. B. GETLE DATE : 08/01/19
 CHECKED BY : M. B. ISENHOUR DATE : 02/06/20
 DESIGN ENGINEER OF RECORD: M. B. ISENHOUR DATE : 05/04/23

Stantec Consulting Services Inc.
 801 Jones Franklin Road
 Suite 300
 Raleigh, NC 27606
 Tel. (919) 851-6866
 Fax. (919) 851-7024
 www.stantec.com
 License No. F-0672



DOCUMENT NOT CONSIDERED FINAL UNLESS ALL SIGNATURES COMPLETED

STATE OF NORTH CAROLINA
 DEPARTMENT OF TRANSPORTATION
 RALEIGH

DOUBLE 12 FT. X 9 FT. CONCRETE BOX CULVERT
 65°00'00" SKEW
 STAGE II - PHASE C

REVISIONS						SHEET NO.
NO.	BY:	DATE:	NO.	BY:	DATE:	C-09
1			3			TOTAL SHEETS
2			4			16