


5/14/2023 4:41:47 PM jgeille

U:\Structures\Culvert\Drawings\38333C-SMLL-CU-010.dgn

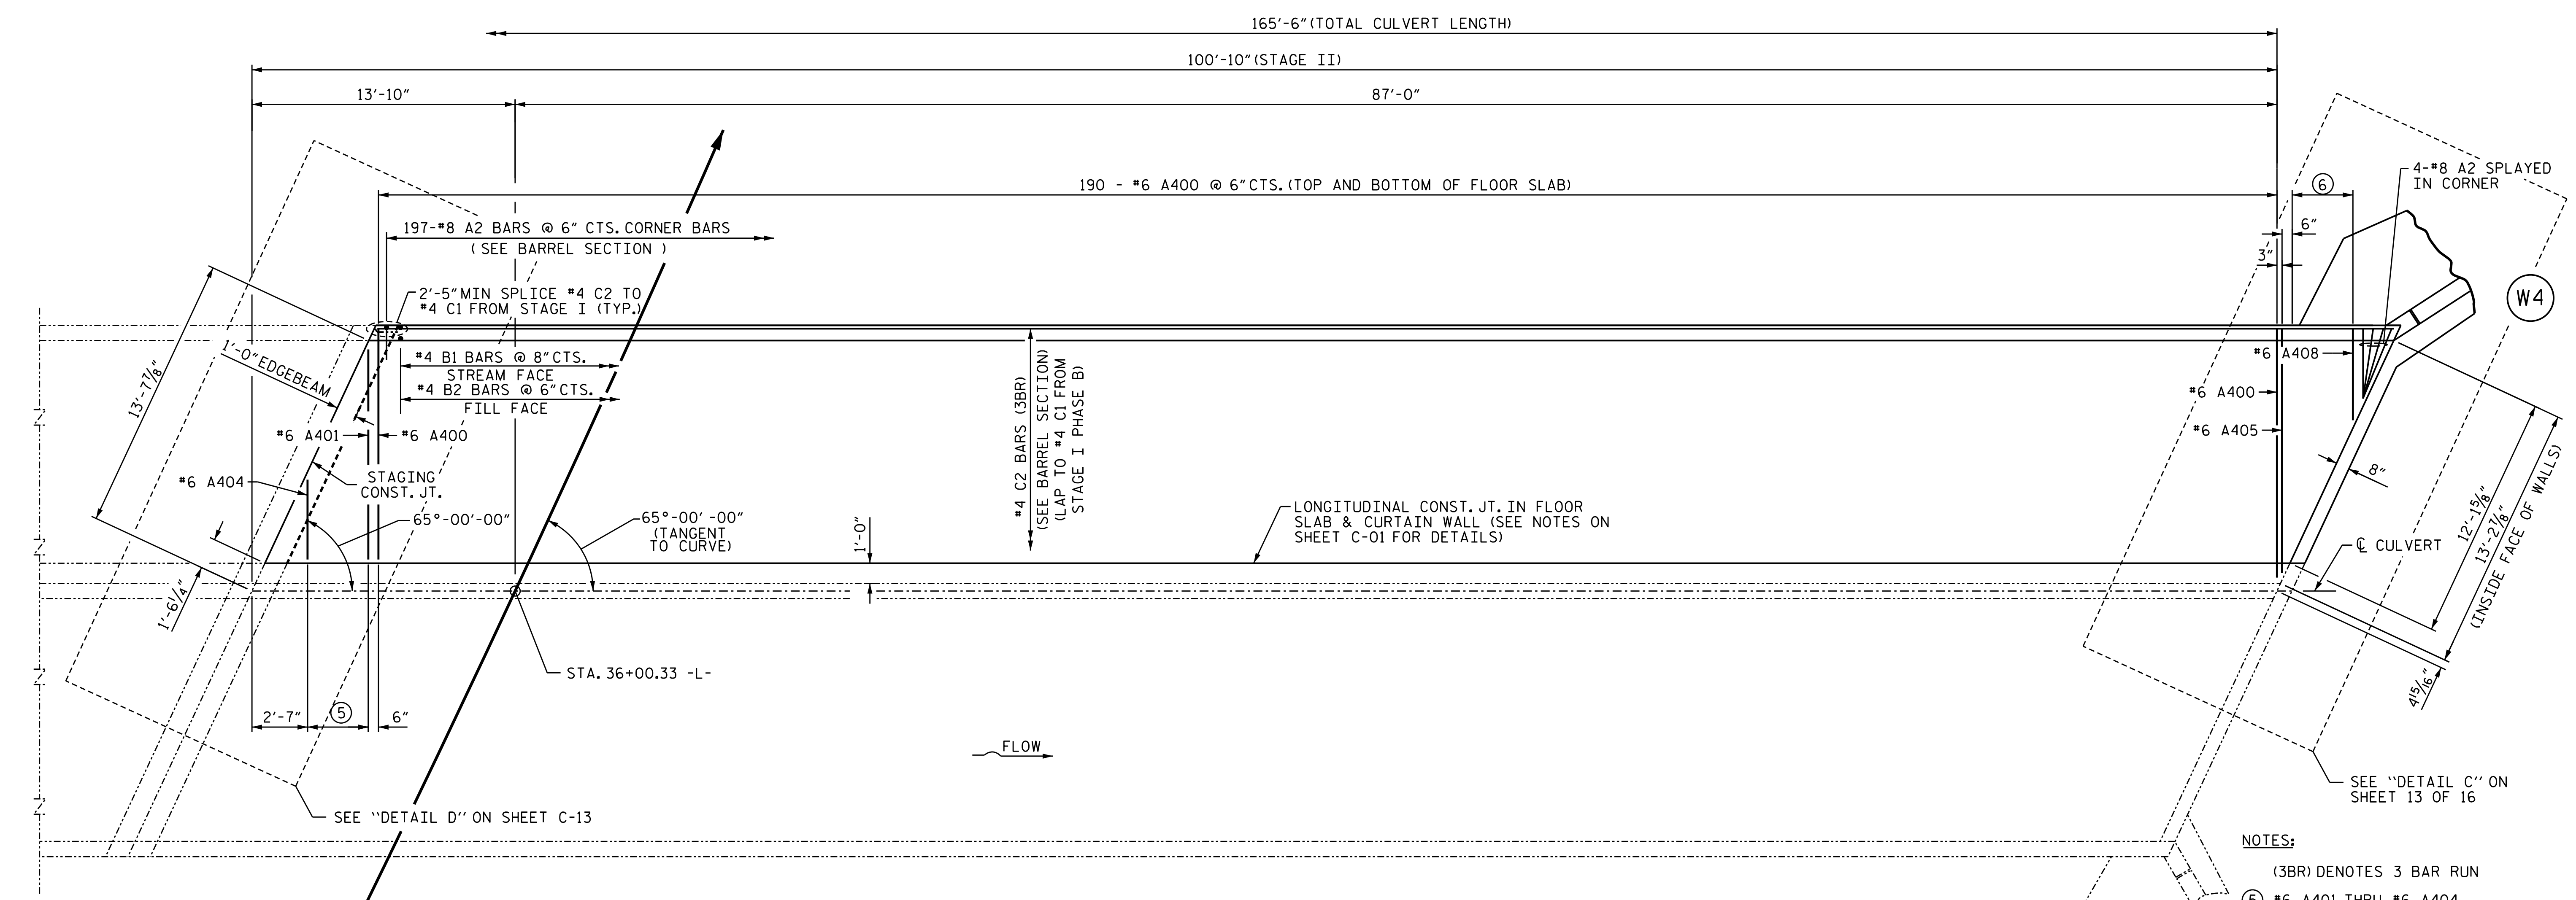

FLOOR SLAB PLAN - STAGE II PHASE D

- NOTES:
- (3BR) DENOTES 3 BAR RUN
 - ⑤ #6 A401 THRU #6 A404 (2 BARS PER MARK) AND @ 6" CTS. (TOP AND BOTTOM OF FLOOR SLAB) (LAP TO #6 "A" FROM PHASE C)
 - ⑥ #6 A405 THRU #6 A408 (2 BARS PER MARK) @ 6" CTS. (TOP AND BOTTOM OF FLOOR SLAB)

PROJECT NO. R-3833C
IREDELL COUNTY
 STATION: 36+00.33 -L-

DRAWN BY : J. B. GETLE DATE : 08/01/19
 CHECKED BY : M. B. ISENHOUR DATE : 02/06/20
 DESIGN ENGINEER OF RECORD: M. B. ISENHOUR DATE : 05/04/23

Stantec
 Stantec Consulting Services Inc.
 801 Jones Franklin Road
 Suite 300
 Raleigh, NC 27606
 Tel. (919) 851-6866
 Fax. (919) 851-7024
 www.stantec.com
 License No. F-0672



DOCUMENT NOT CONSIDERED FINAL UNLESS ALL SIGNATURES COMPLETED

STATE OF NORTH CAROLINA
 DEPARTMENT OF TRANSPORTATION
 RALEIGH

DOUBLE 12 FT. X 9 FT. CONCRETE BOX CULVERT
 65°00'00" SKEW
 STAGE II - PHASE D

REVISIONS						SHEET NO.
NO.	BY:	DATE:	NO.	BY:	DATE:	C-10
1			3			TOTAL SHEETS
2			4			16