


5/14/2023 4:11:55 PM jgelle

U:\Structures\Culvert\Drawings\38333C-SMALL.CU_012.dgn

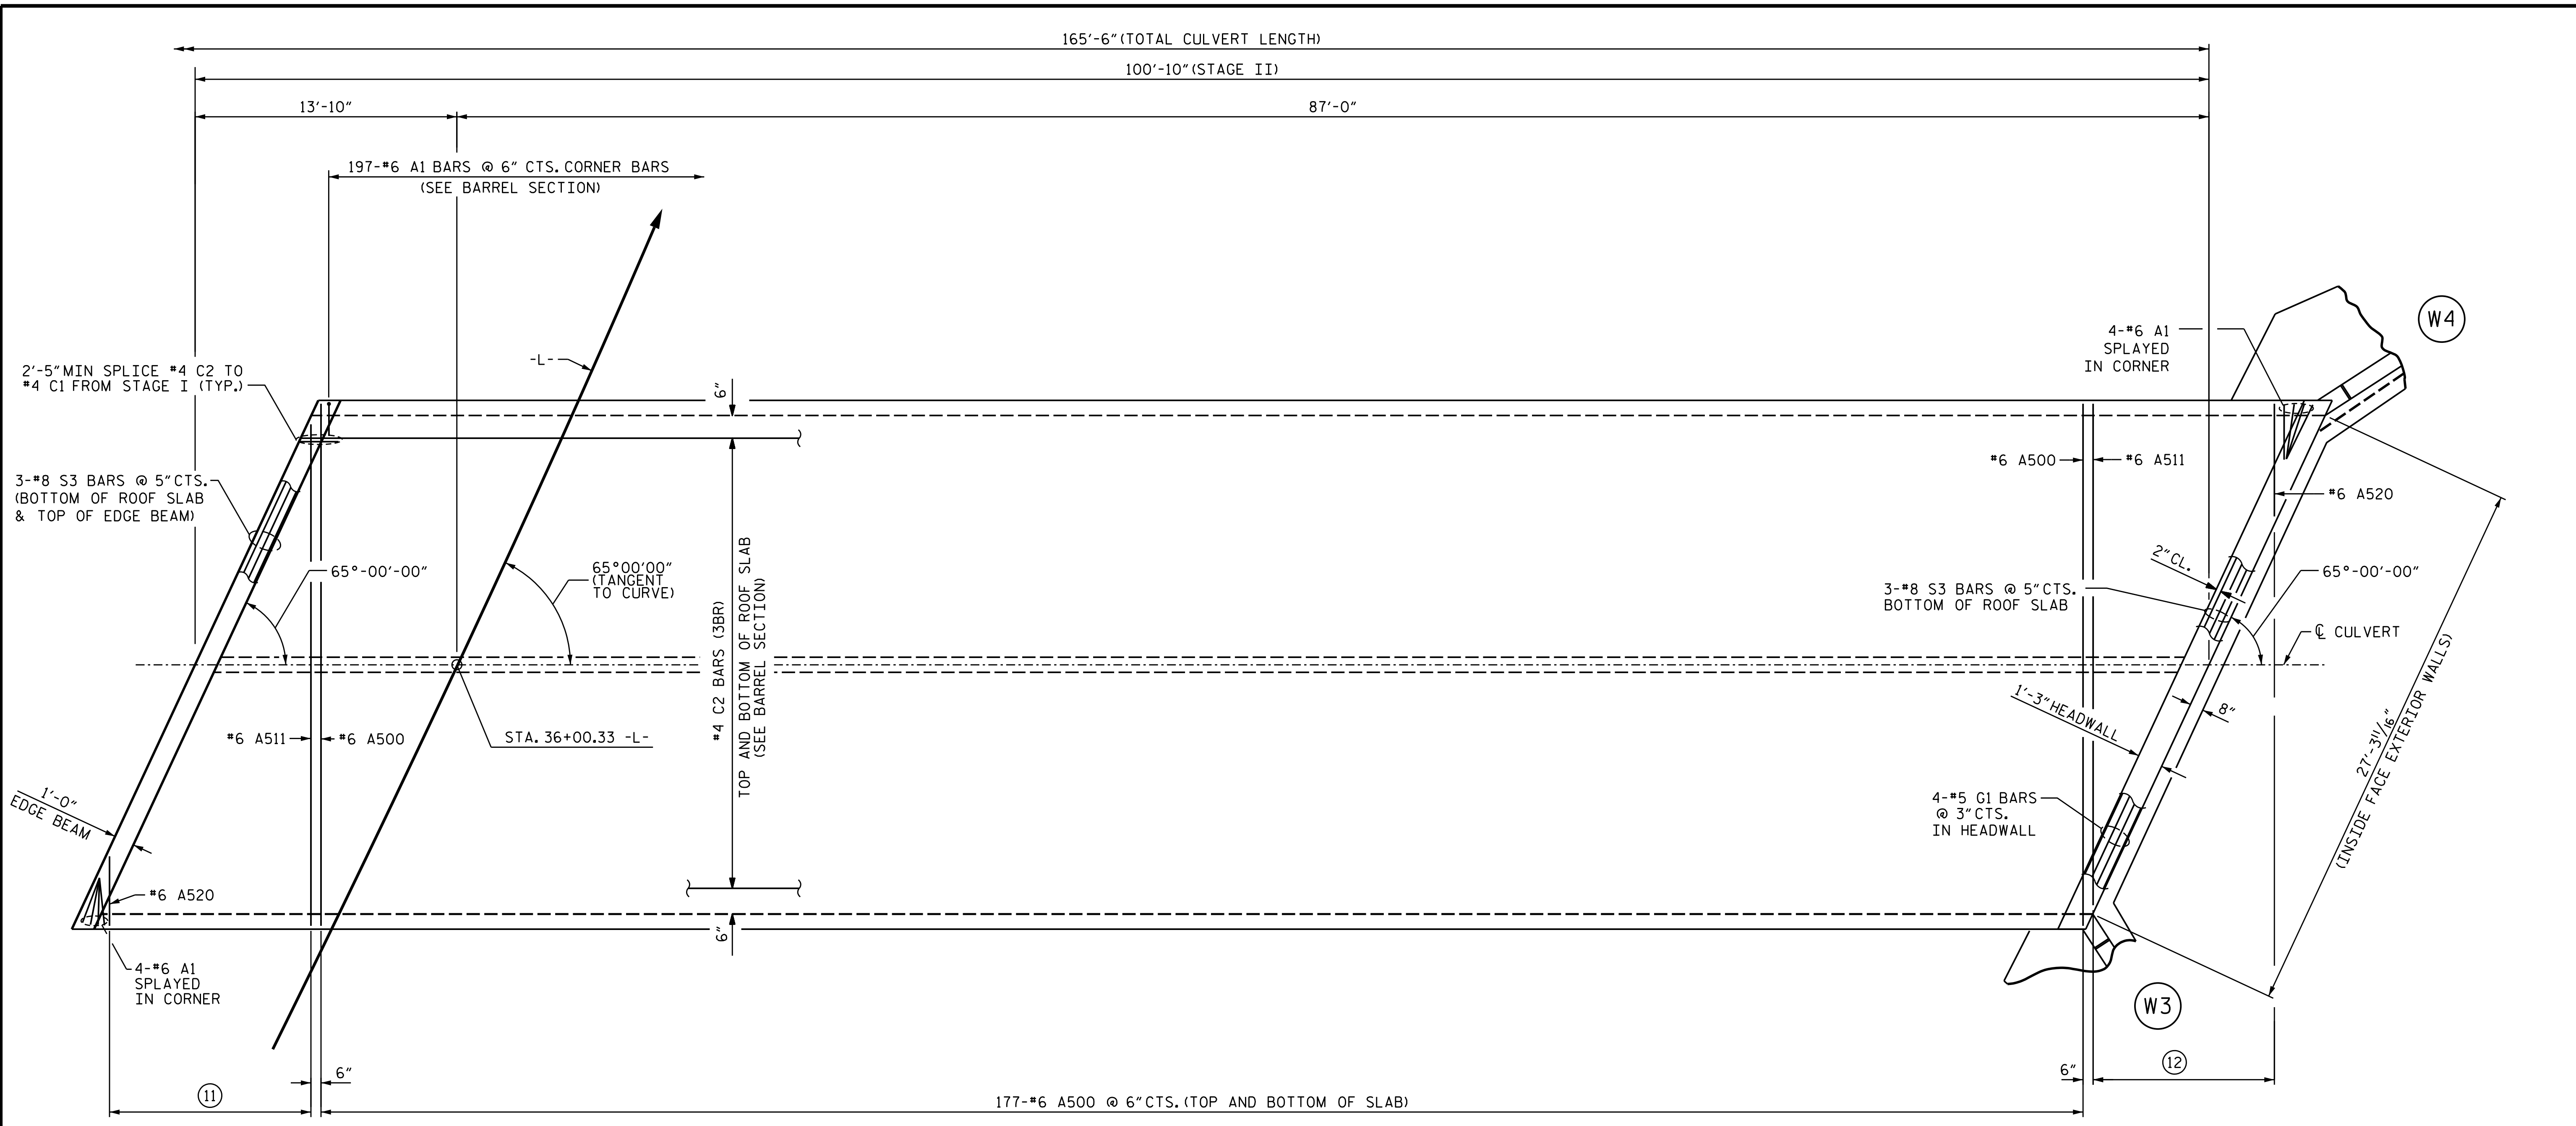


ROOF SLAB PLAN - STAGE II

(3BR) DENOTES 3 BAR RUN

(11) AND (12) #6 A511 THRU #6 A520 (2 BARS PER MARK) @ 6" CTS. TOP AND BOTTOM OF ROOF SLAB

PROJECT NO. R-3833C
IREDELL COUNTY
 STATION: 36+00.33 -L-

DRAWN BY : J. B. GETLE DATE : 08/01/19
 CHECKED BY : M. B. ISENHOUR DATE : 02/06/20
 DESIGN ENGINEER OF RECORD: M. B. ISENHOUR DATE : 05/04/23

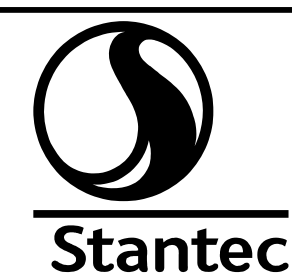

Stantec Consulting Services Inc.
 801 Jones Franklin Road
 Suite 300
 Raleigh, NC 27606
 Tel. (919) 851-6866
 Fax. (919) 851-7024
 www.stantec.com
 License No. F-0672



DOCUMENT NOT CONSIDERED FINAL UNLESS ALL SIGNATURES COMPLETED

STATE OF NORTH CAROLINA
 DEPARTMENT OF TRANSPORTATION
 RALEIGH

DOUBLE 12 FT. X 9 FT.
 CONCRETE BOX CULVERT
 65°00'00" SKEW
 STAGE II

| REVISIONS | | | | | | SHEET NO. |
|-----------|-----|-------|-----|-----|-------|--------------|
| NO. | BY: | DATE: | NO. | BY: | DATE: | C-12 |
| 1 | | | 3 | | | TOTAL SHEETS |
| 2 | | | 4 | | | 16 |