
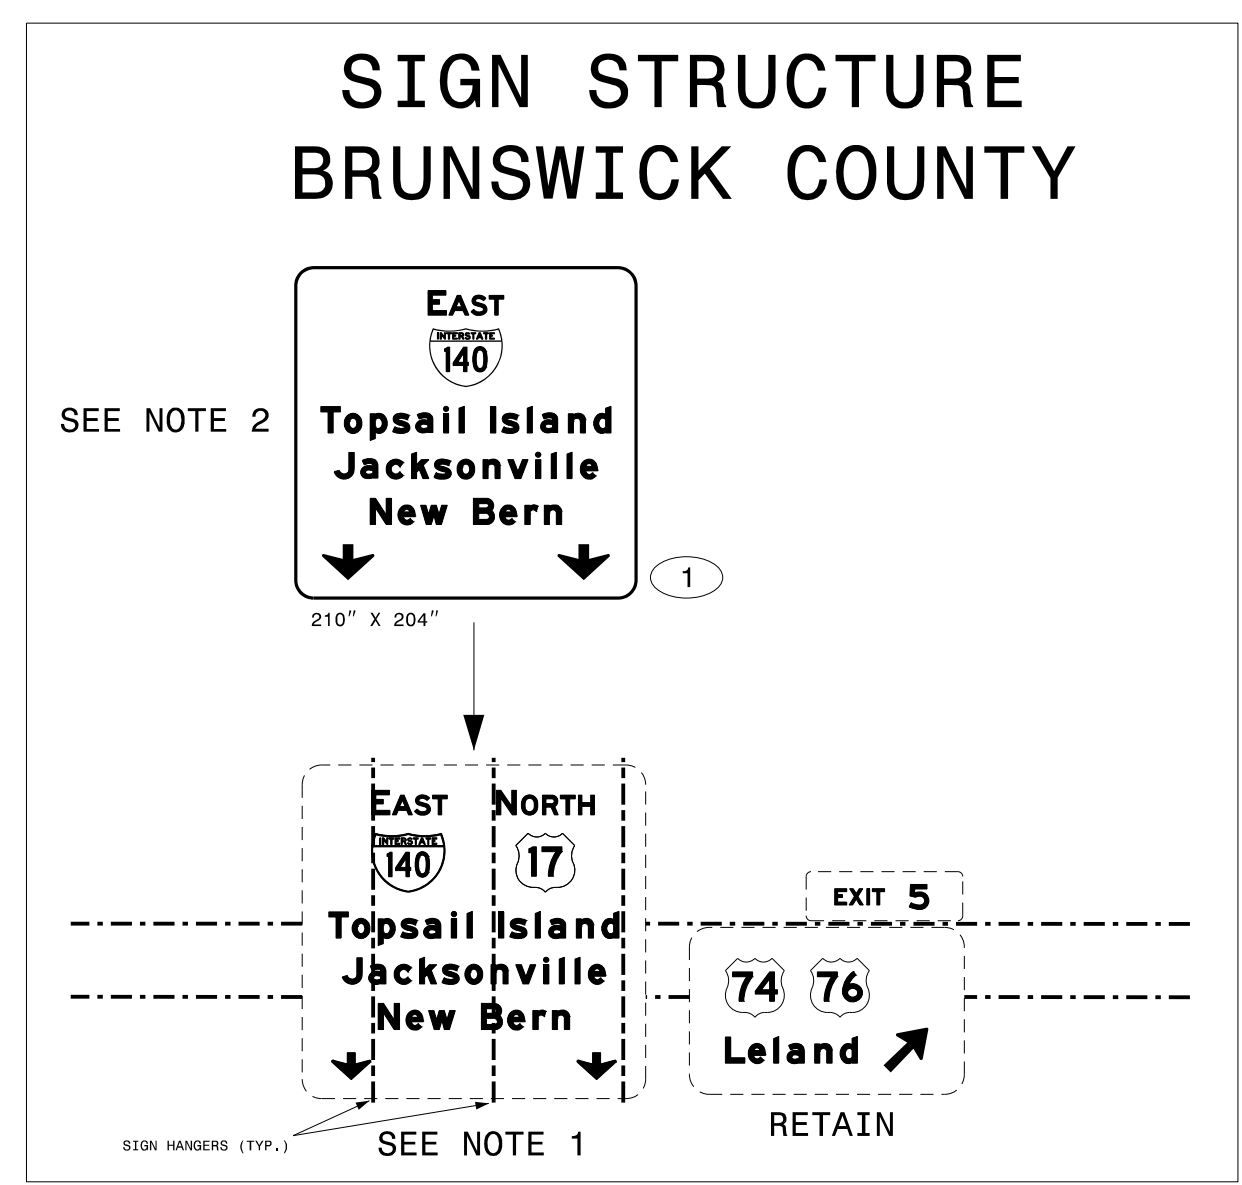


**DOCUMENT NOT CONSIDERED FINAL
 UNLESS ALL SIGNATURES COMPLETED**

PROJECT NOTES

1. DISPOSAL OF SIGN, A OR B (OVERHEAD)
2. SIGN ERECTION, TYPE A (OVERHEAD)

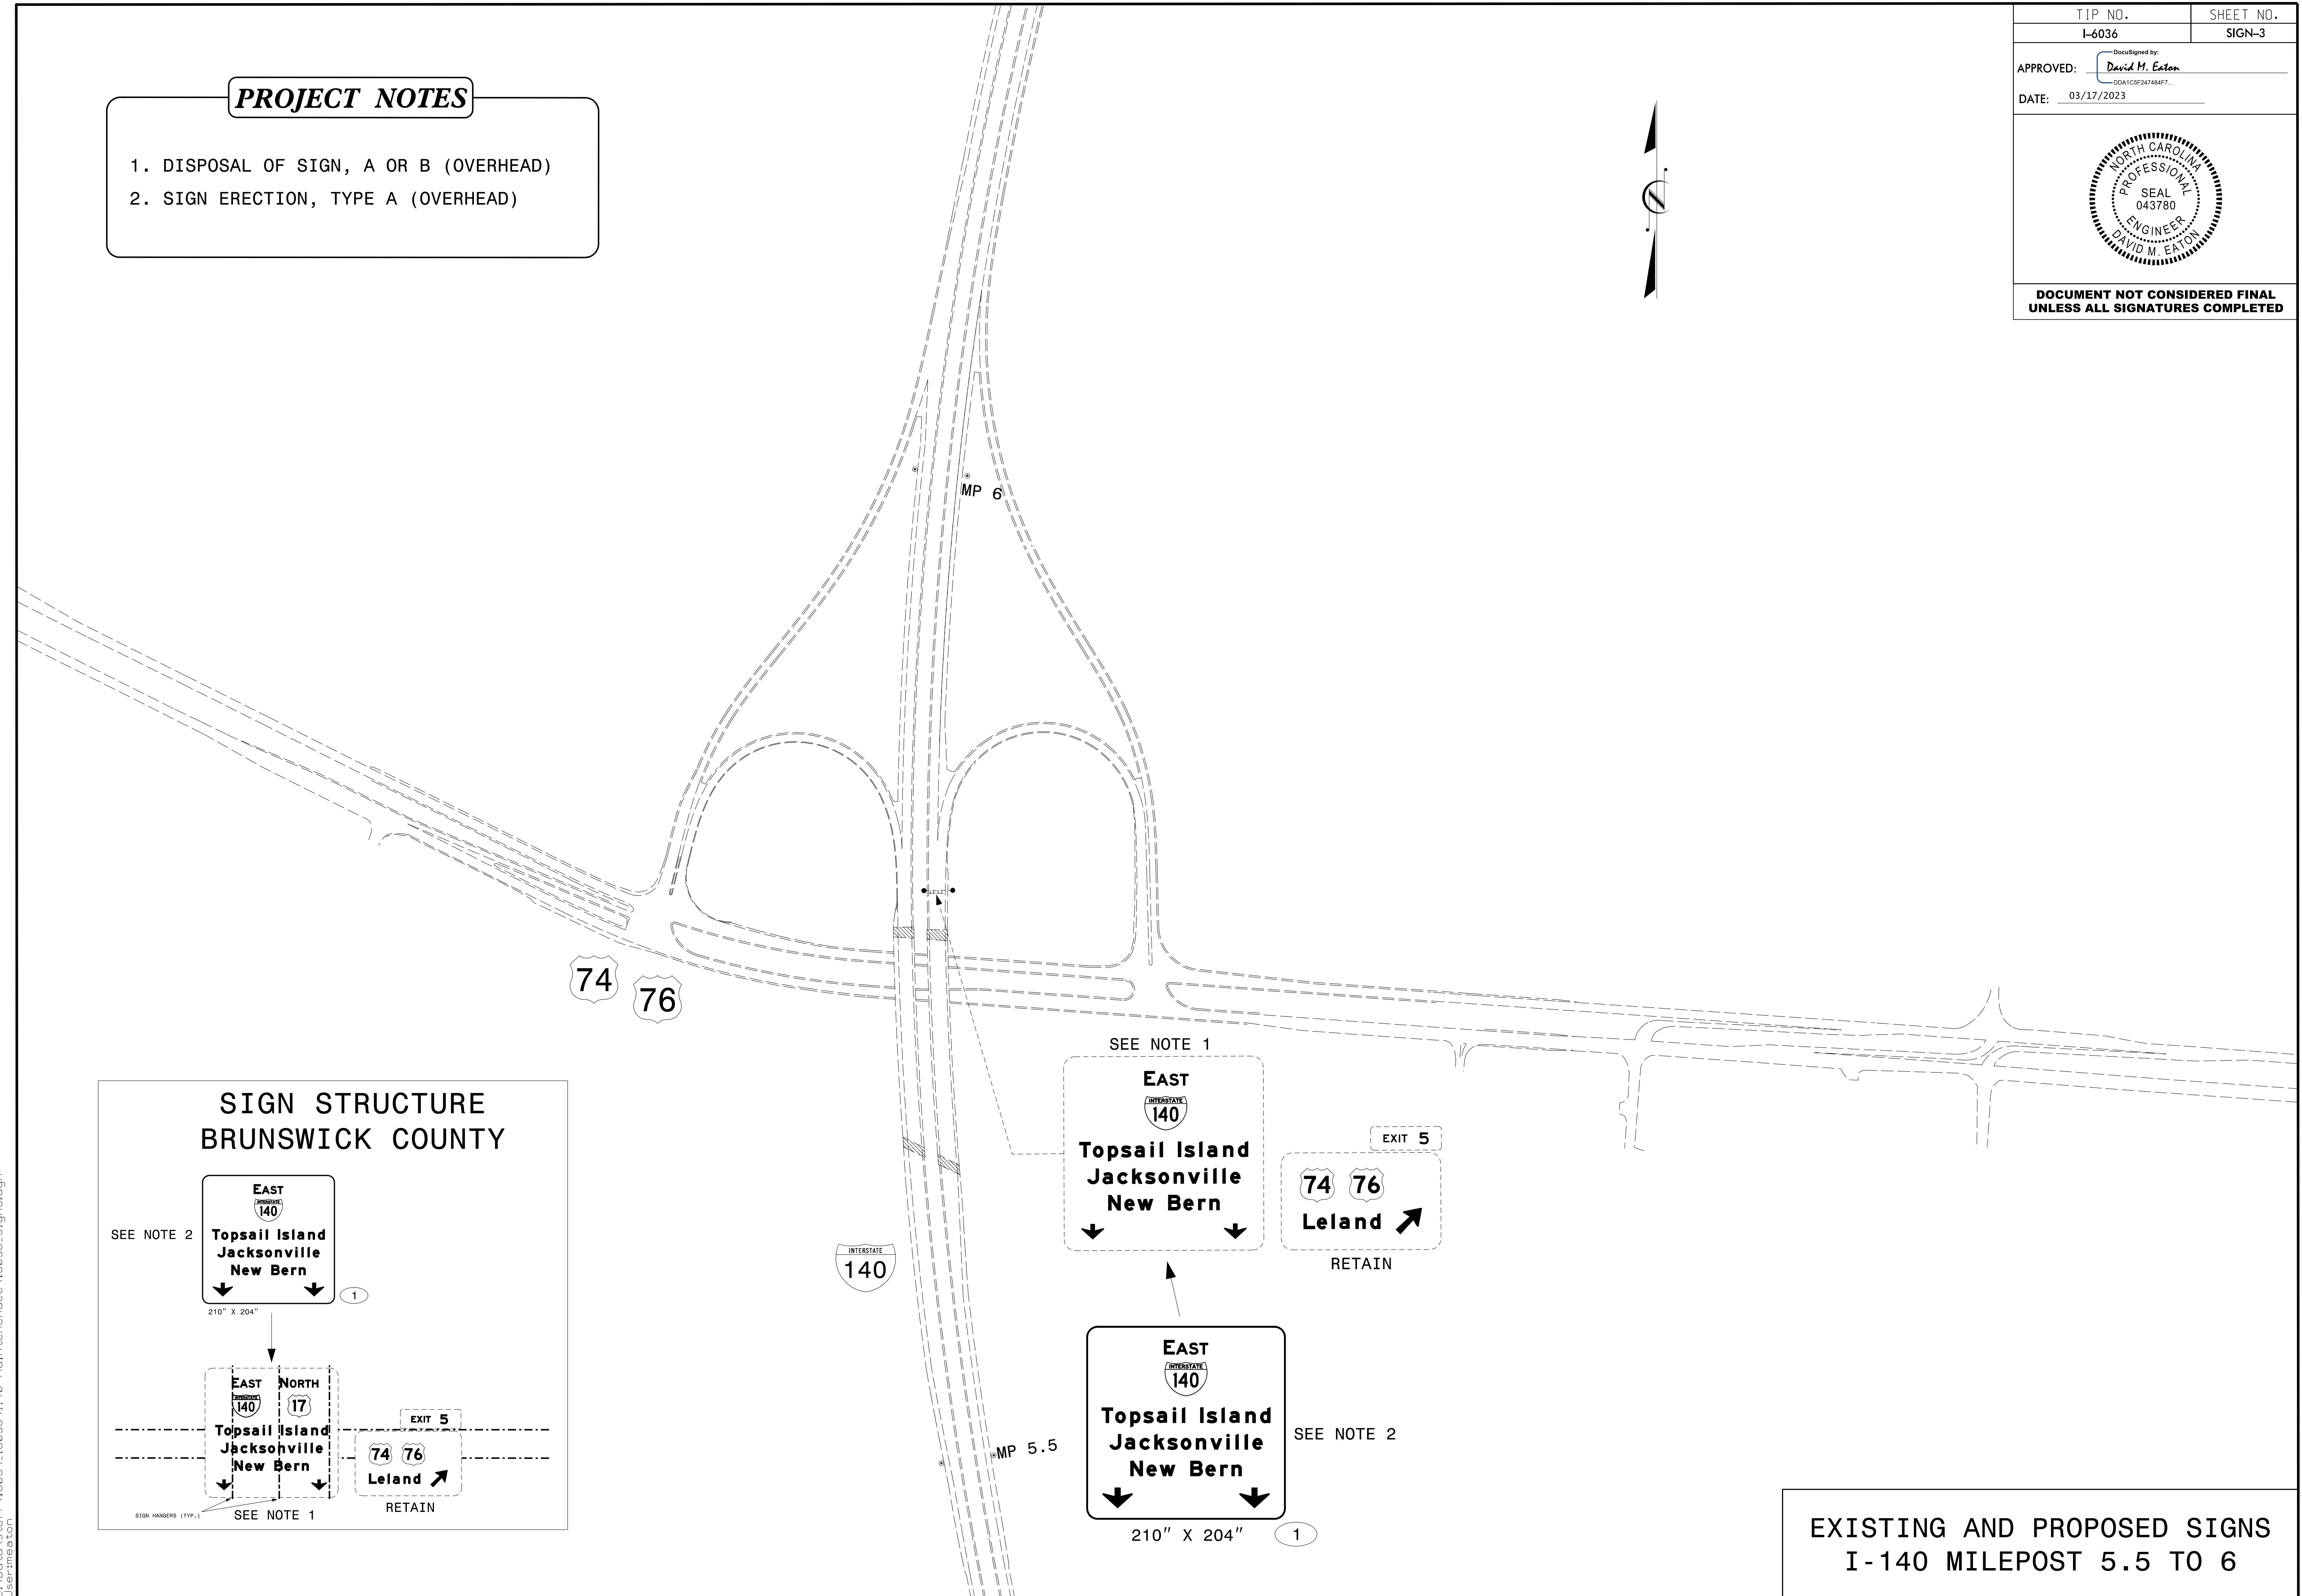

**EXISTING AND PROPOSED SIGNS
 I-140 MILEPOST 5.5 TO 6**

03/17/23
 C:\Data\stuf\F\6036_16036_1140_Maintenance\16036-Sign3.dgn
 User:meaton