
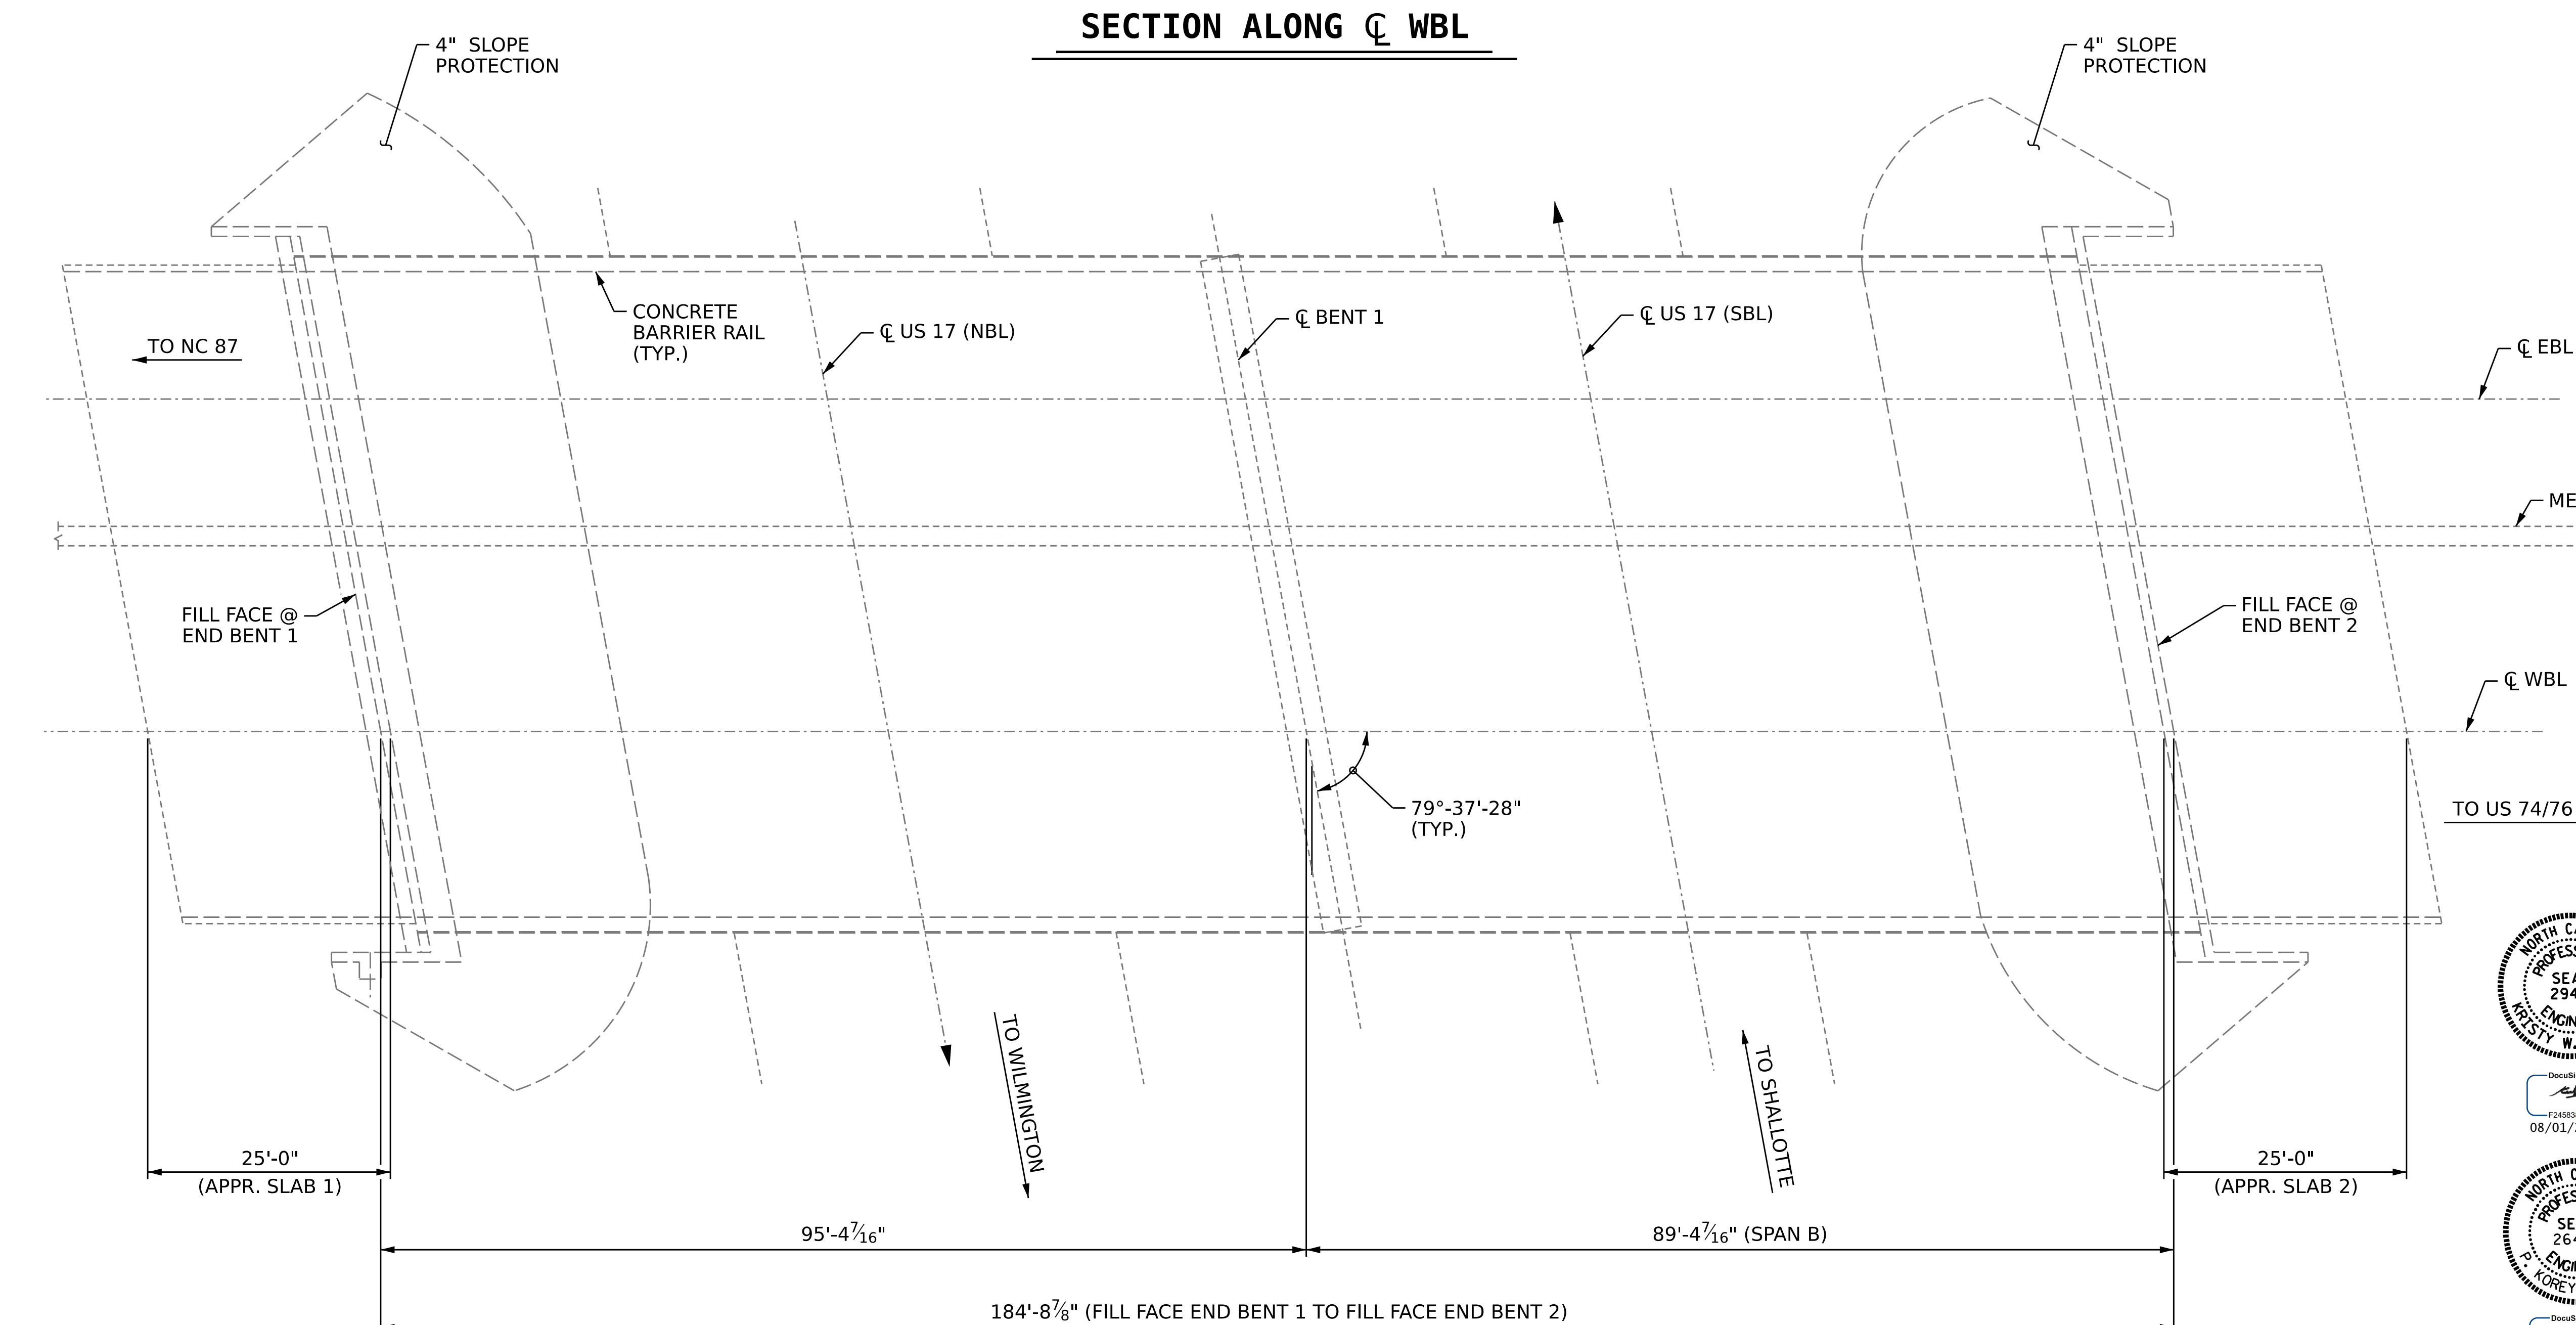


NOTES

GENERAL DRAWING INFORMATION IS TAKEN FROM THE ORIGINAL PLANS AND THE ROUTINE INSPECTION REPORT DATED 06/02/2021.
BRIDGE ORIENTATION CONFORMS TO THE ORIGINAL BRIDGE PLANS/ROUTINE INSPECTION.

SCOPE OF WORK

- BRIDGE DECK PREPARATION WITH SHOTBLASTING METHODS.
- CONCRETE DECK REPAIR FOR SILANE DECK TREATMENT.
- APPLY SILANE DECK TREATMENT.
- REMOVE EXISTING ELASTOMERIC CONCRETE, ARMOR, AND JOINT MATERIAL.
- RECONSTRUCT BRIDGE JOINTS WITH ELASTOMERIC CONCRETE AND INSTALL FOAM JOINT SEALS

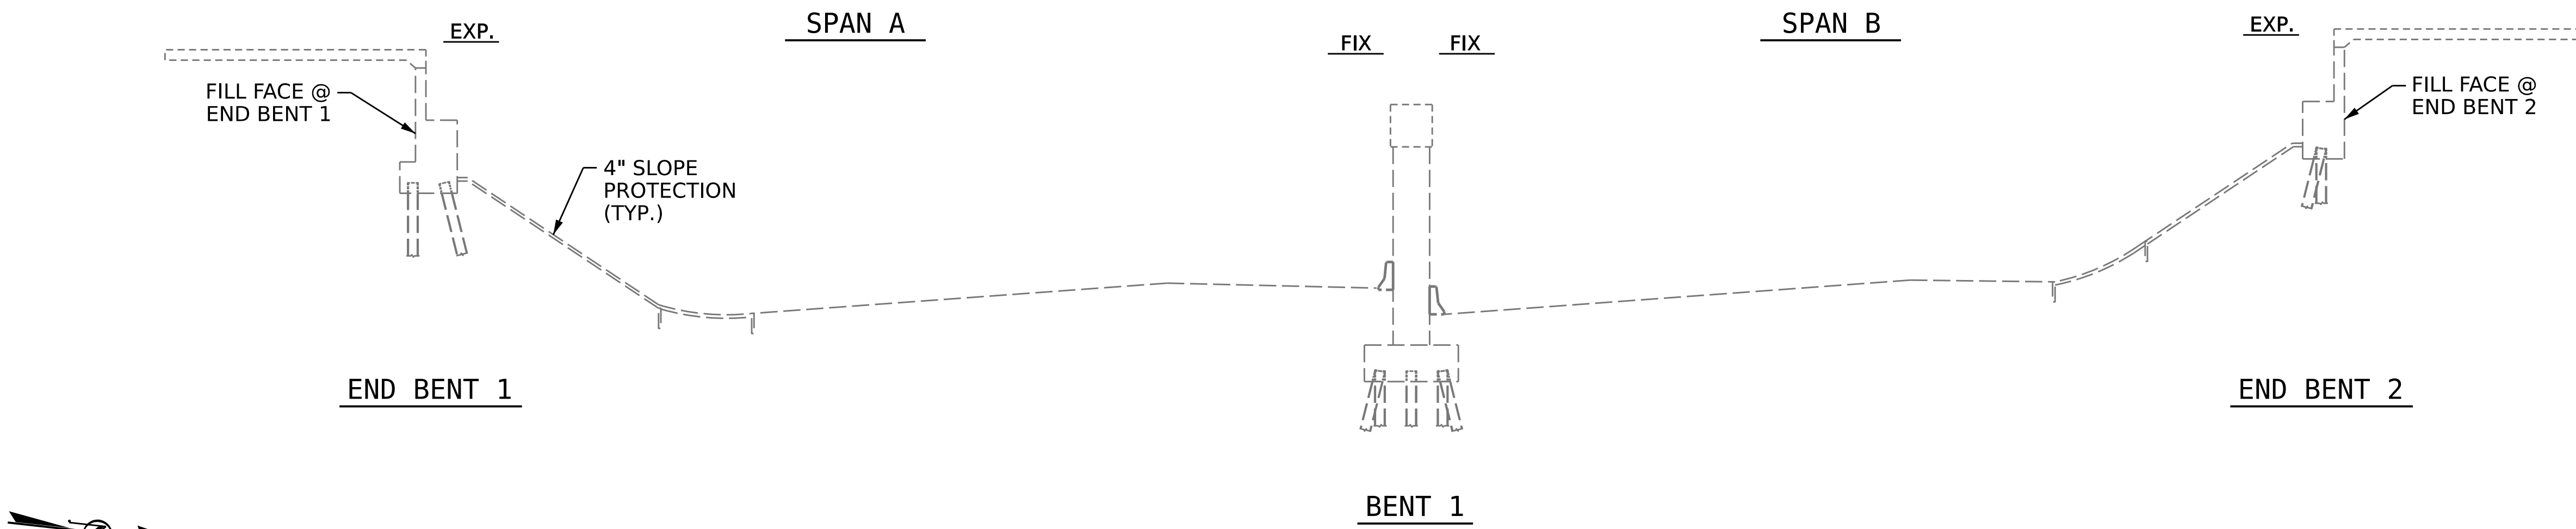

PLAN

DRAWN BY : S. T. SANDOR DATE : 1/9/23
 CHECKED BY : W. C. SMITH DATE : 1/10/23
 DESIGN ENGINEER OF RECORD: DATE :

I HEREBY CERTIFY THAT THIS STRUCTURE WAS REHABILITATED ACCORDING TO THESE PLANS OR AS NOTED HEREIN.

RESIDENT ENGINEER _____ DATE _____



DocuSigned by:
F34583B30BF4E...
08/01/2023



DocuSigned by:
P. Corey Newton
4FFE39D14319407...
07/26/2023

PROJECT NO. **I-6036**
BRUNSWICK COUNTY
 BRIDGE NO. **090232**

STATE OF NORTH CAROLINA
 DEPARTMENT OF TRANSPORTATION
 RALEIGH
GENERAL DRAWING
 FOR BRIDGE ON
 I-140 WBL & EBL
 OVER US 17

REVISIONS						SHEET NO. S1-1 TOTAL SHEETS 4
NO.	BY:	DATE:	NO.	BY:	DATE:	
1			3			
2			4			

DOCUMENT NOT CONSIDERED FINAL UNLESS ALL SIGNATURES COMPLETED