


**NOTES**

FOR SECTION A-A, SEE "JOINT REPAIR DETAILS" SHEET.

**DECK SURFACE REPAIR QUANTITY TABLE**

| DECK SURFACE REPAIR      |                |        |
|--------------------------|----------------|--------|
|                          | ESTIMATE       | ACTUAL |
| SHOTBLASTING BRIDGE DECK | 897.0 SQ. YDS. |        |
| SILANE DECK TREATMENT    | 897.0 SQ. YDS. |        |
| BRIDGE JOINT DEMOLITION  | 55.0 SQ. FT.   |        |
| APPROACH SLABS           |                |        |
|                          | ESTIMATE       | ACTUAL |
| SHOTBLASTING BRIDGE DECK | 24.4 SQ. YDS.  |        |
| SILANE DECK TREATMENT    | 24.4 SQ. YDS.  |        |
| BRIDGE JOINT DEMOLITION  | 55.0 SQ. FT.   |        |

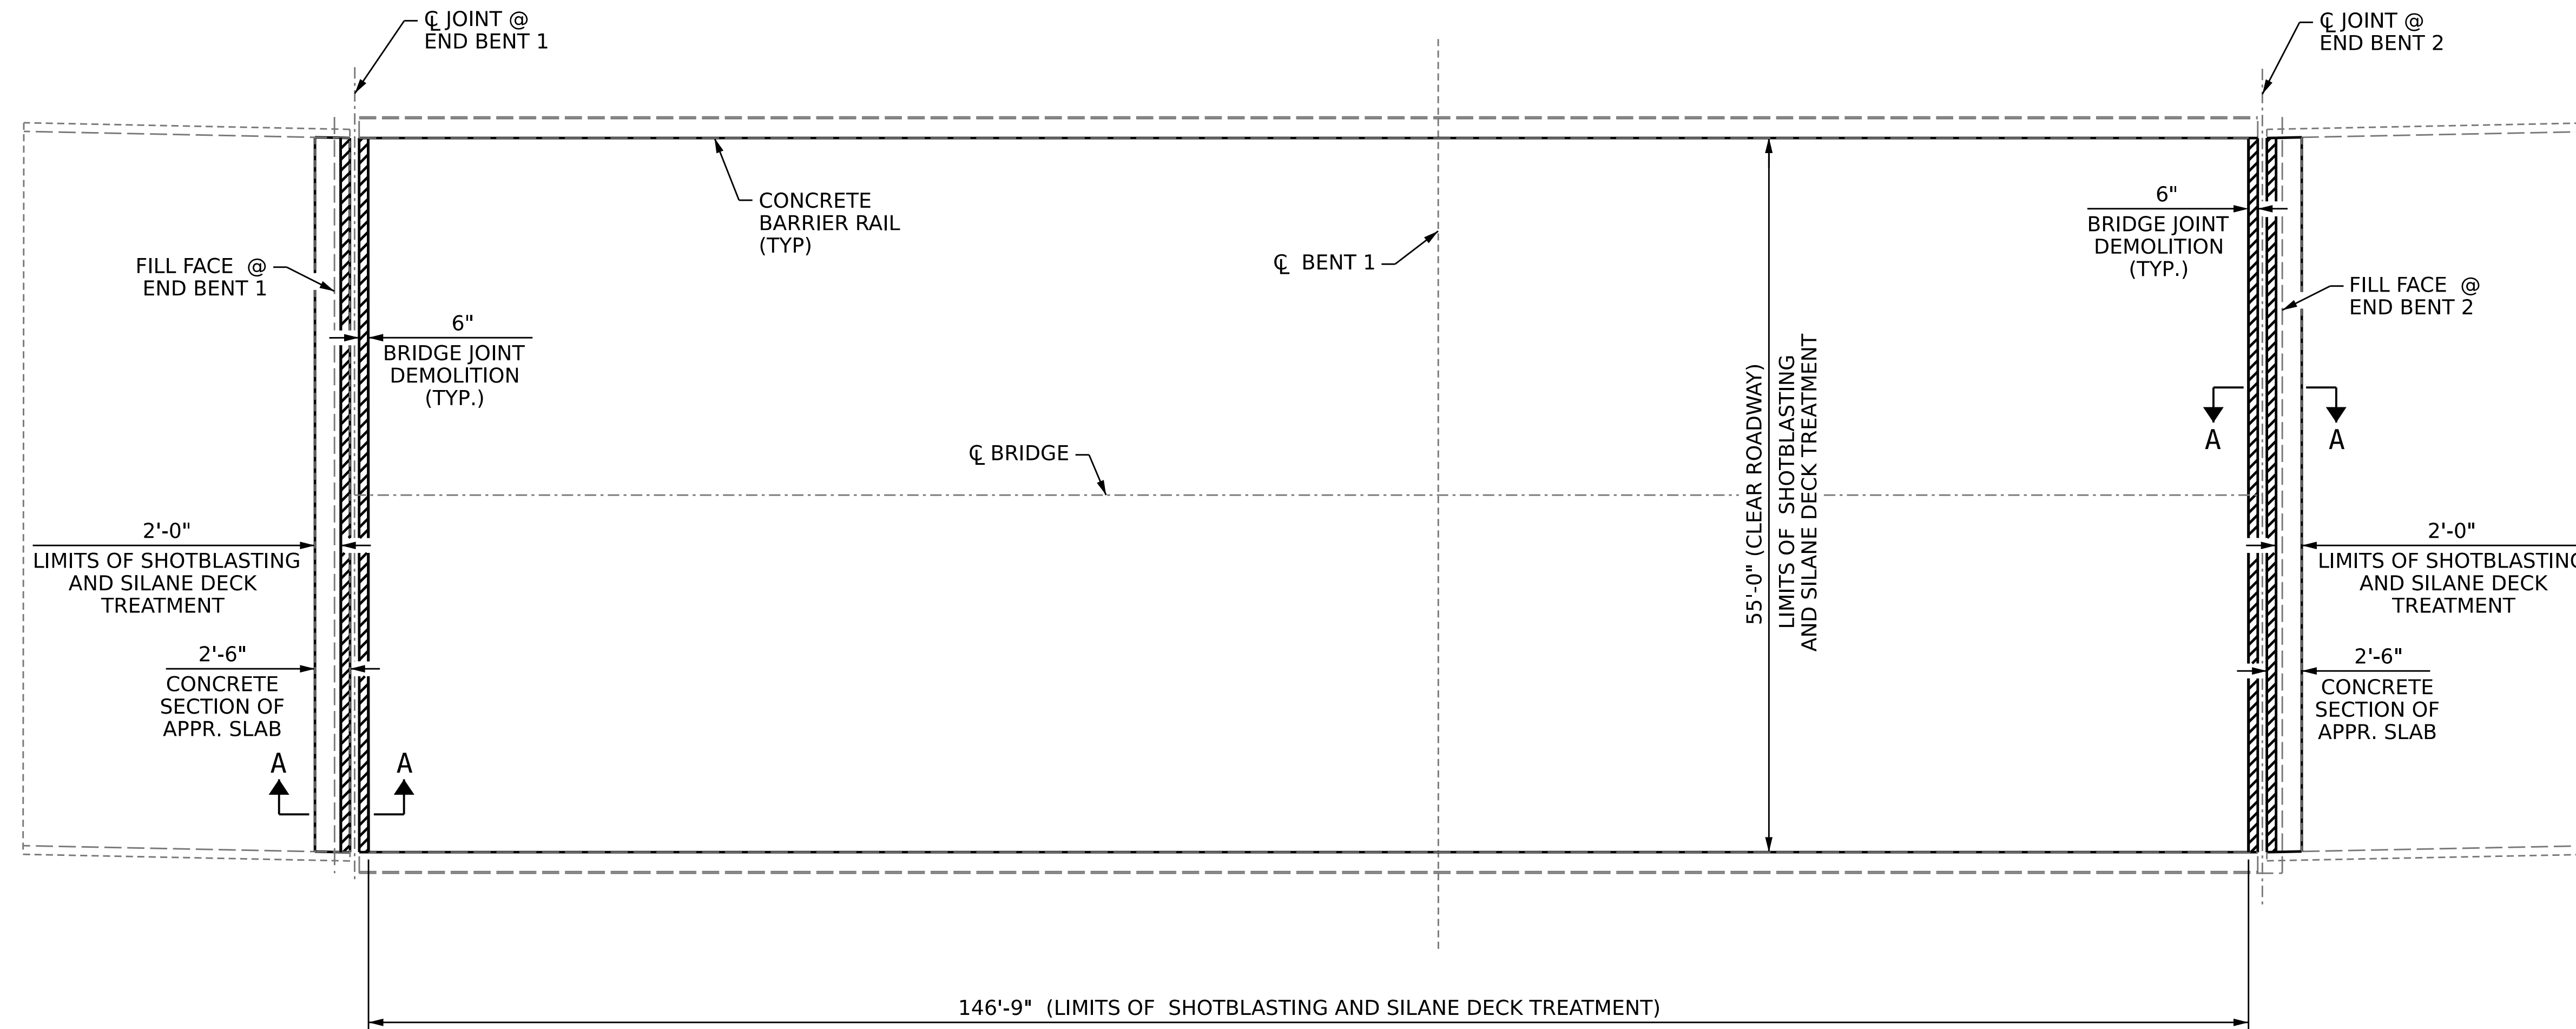

- SHOTBLASTING BRIDGE DECK AND SILANE DECK TREATMENT AREA
- BRIDGE JOINT DEMOLITION

APPROACH SLAB 1

SPAN A

SPAN B

APPROACH SLAB 2

**PLAN OF SPANS**

PROJECT NO. **I-6036**  
**BRUNSWICK** COUNTY  
 BRIDGE NO. **090233**



Designed by:  
*P. Corey Newton*  
 47FES9014319407  
 07/26/2023

STATE OF NORTH CAROLINA  
 DEPARTMENT OF TRANSPORTATION  
 RALEIGH  
**SUPERSTRUCTURE  
 PLAN OF SPANS  
 AND  
 APPROACH SLABS**

DRAWN BY : S. T. SANDOR DATE : 1/6/23  
 CHECKED BY : W. C. SMITH DATE : 1/17/23  
 DESIGN ENGINEER OF RECORD: DATE :

DOCUMENT NOT CONSIDERED  
 FINAL UNLESS ALL  
 SIGNATURES COMPLETED

| REVISIONS |     |       |     |     |       | SHEET NO.         |
|-----------|-----|-------|-----|-----|-------|-------------------|
| NO.       | BY: | DATE: | NO. | BY: | DATE: |                   |
| 1         |     |       | 3   |     |       | S2-3              |
| 2         |     |       | 4   |     |       | TOTAL SHEETS<br>4 |