


**SECTION ALONG CL BRIDGE**

**NOTES**


GENERAL DRAWING INFORMATION IS TAKEN FROM THE ORIGINAL PLANS AND THE ROUTINE INSPECTION REPORT DATED 05/05/2021.  
BRIDGE ORIENTATION CONFORMS TO THE ORIGINAL BRIDGE PLANS.

**SCOPE OF WORK**

- BRIDGE DECK PREPARATION WITH SHOTBLASTING METHODS.
- CONCRETE DECK REPAIR FOR SILANE DECK TREATMENT.
- APPLY SILANE DECK TREATMENT.
- REMOVE EXISTING ELASTOMERIC CONCRETE, ARMOR, AND JOINT MATERIAL.
- RECONSTRUCT BRIDGE JOINTS WITH ELASTOMERIC CONCRETE AND INSTALL FOAM JOINT SEALS

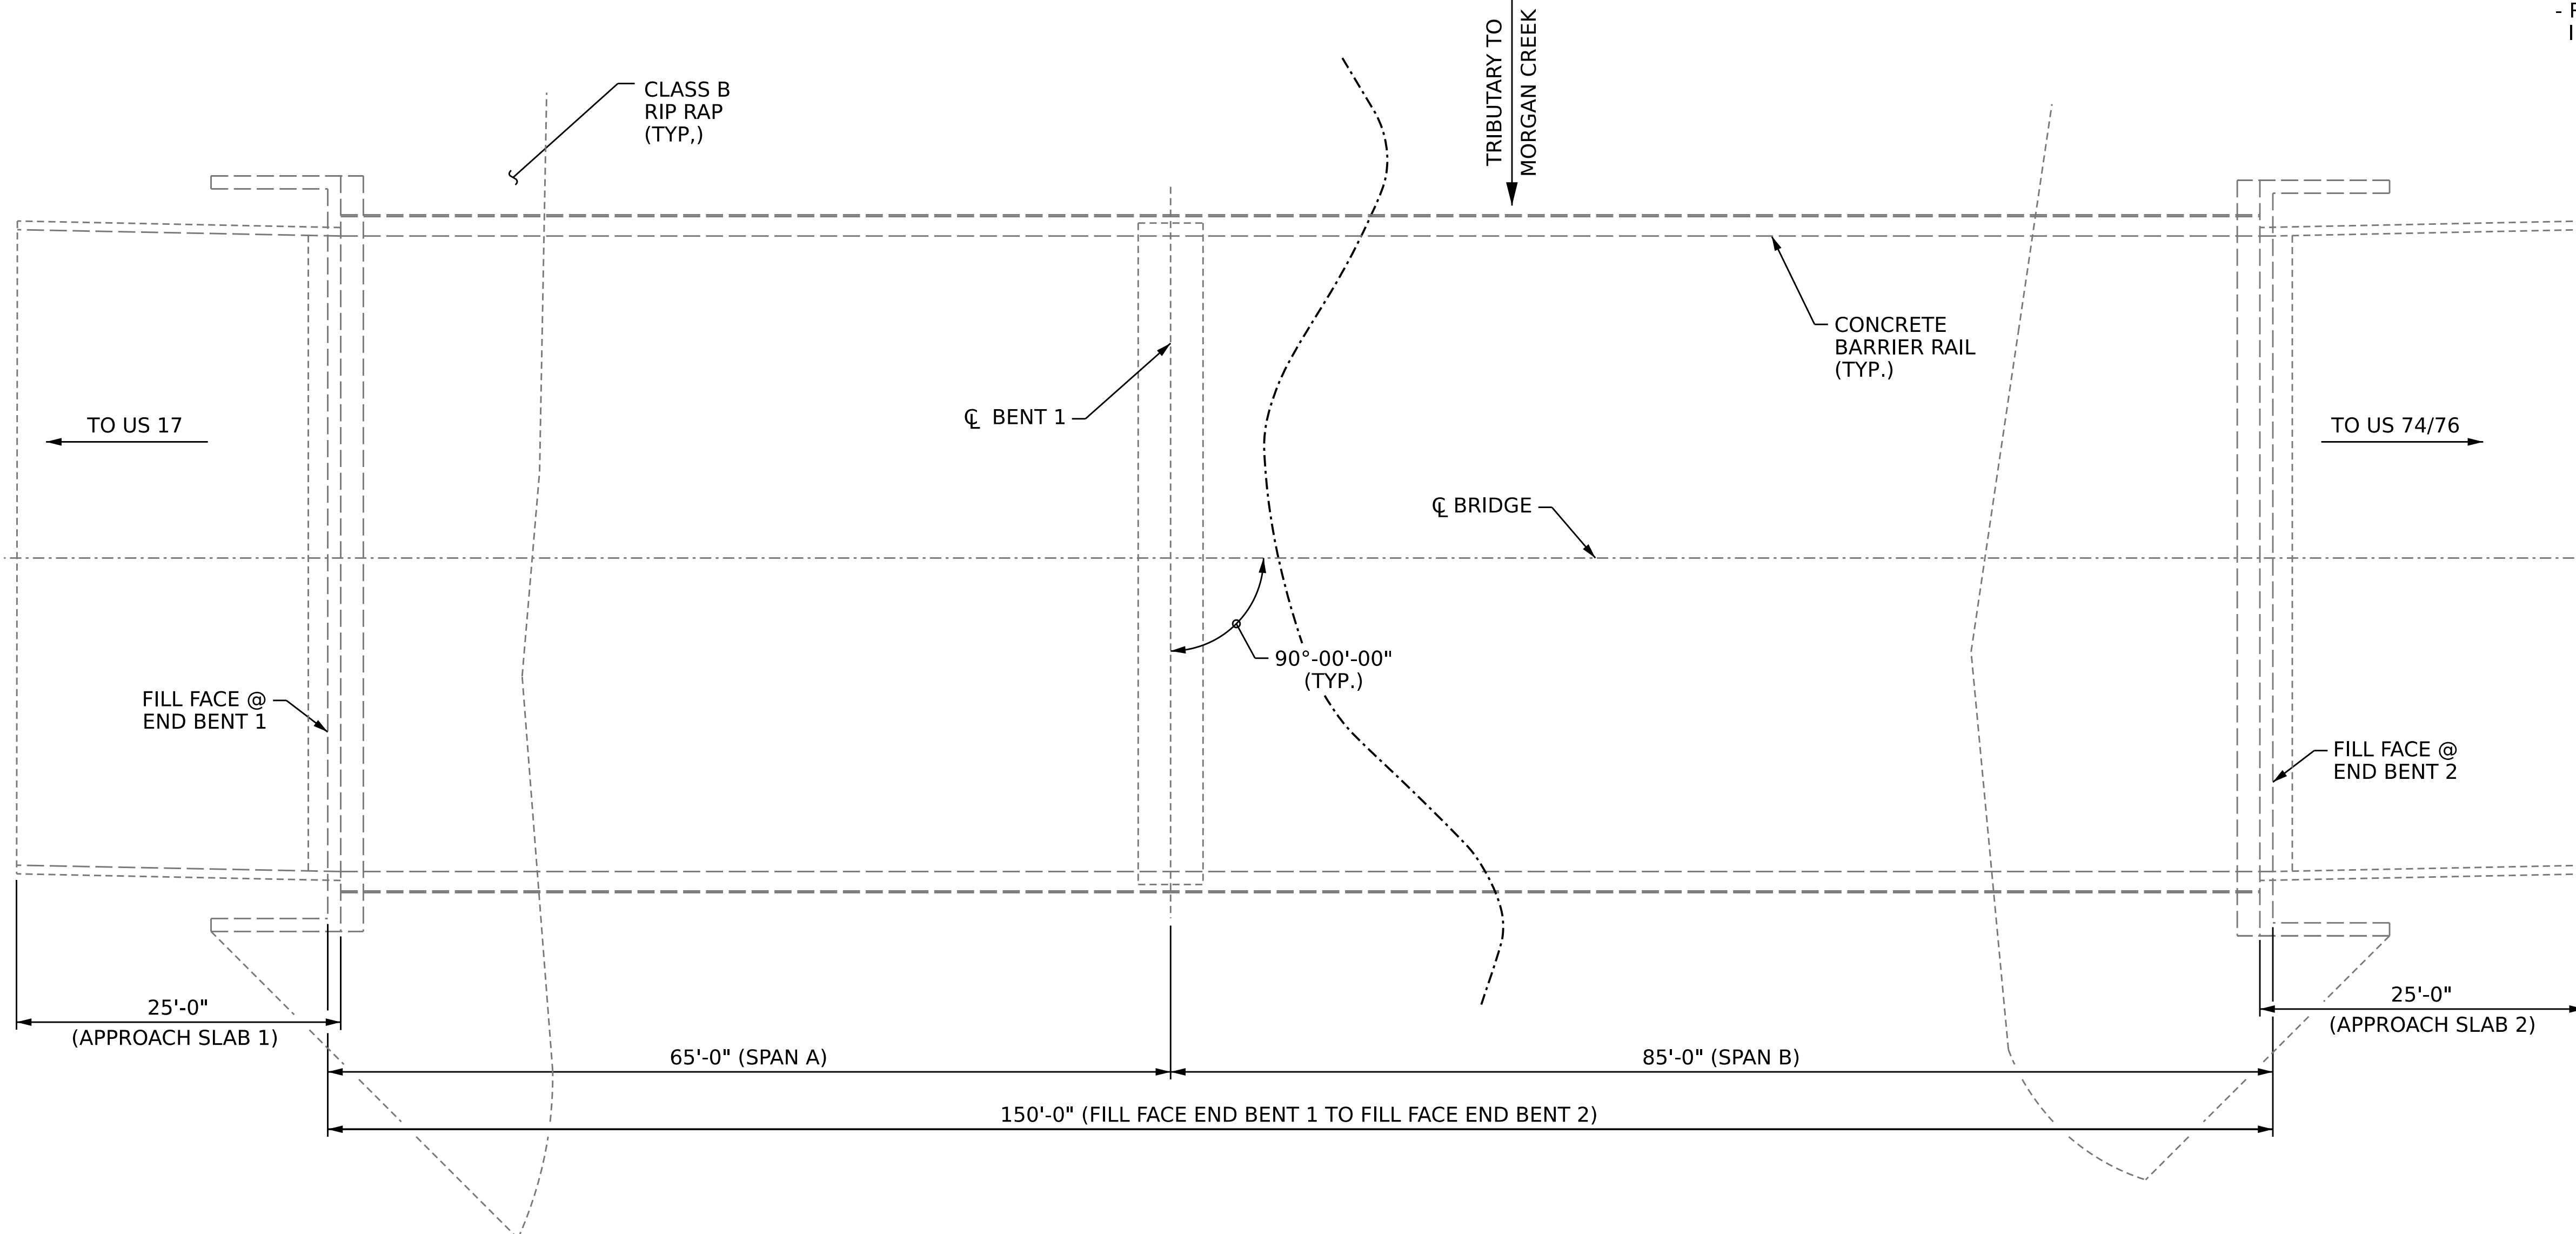

**PLAN**

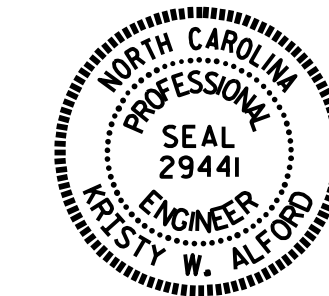

PROJECT NO. **I-6036**  
**BRUNSWICK** COUNTY  
BRIDGE NO. **090234**

STATE OF NORTH CAROLINA  
DEPARTMENT OF TRANSPORTATION  
RALEIGH  
**GENERAL DRAWING**  
FOR BRIDGE ON  
I-140 EBL OVER  
MORGAN CREEK TRIBUTARY

I HEREBY CERTIFY THAT THIS STRUCTURE WAS REHABILITATED ACCORDING TO THESE PLANS OR AS NOTED HEREIN.  
RESIDENT ENGINEER \_\_\_\_\_ DATE \_\_\_\_\_

DRAWN BY : S. T. SANDOR DATE : 1/9/23  
CHECKED BY : W. C. SMITH DATE : 5/23/23  
DESIGN ENGINEER OF RECORD: \_\_\_\_\_ DATE : \_\_\_\_\_

REVISIONS						SHEET NO.
NO.	BY:	DATE:	NO.	BY:	DATE:	S3-1
1			3			TOTAL SHEETS
2			4			4

DOCUMENT NOT CONSIDERED FINAL UNLESS ALL SIGNATURES COMPLETED