


NOTES

FOR SECTION A-A, SEE "JOINT REPAIR DETAILS" SHEET.

DECK SURFACE REPAIR QUANTITY TABLE

DECK SURFACE REPAIR		
	ESTIMATE	ACTUAL
SHOTBLASTING BRIDGE DECK	799.0 SQ. YDS.	
SILANE DECK TREATMENT	799.0 SQ. YDS.	
BRIDGE JOINT DEMOLITION	49.0 SQ. FT.	
APPROACH SLABS		
	ESTIMATE	ACTUAL
SHOTBLASTING BRIDGE DECK	21.8 SQ. YDS.	
SILANE DECK TREATMENT	21.8 SQ. YDS.	
BRIDGE JOINT DEMOLITION	49.0 SQ. FT.	

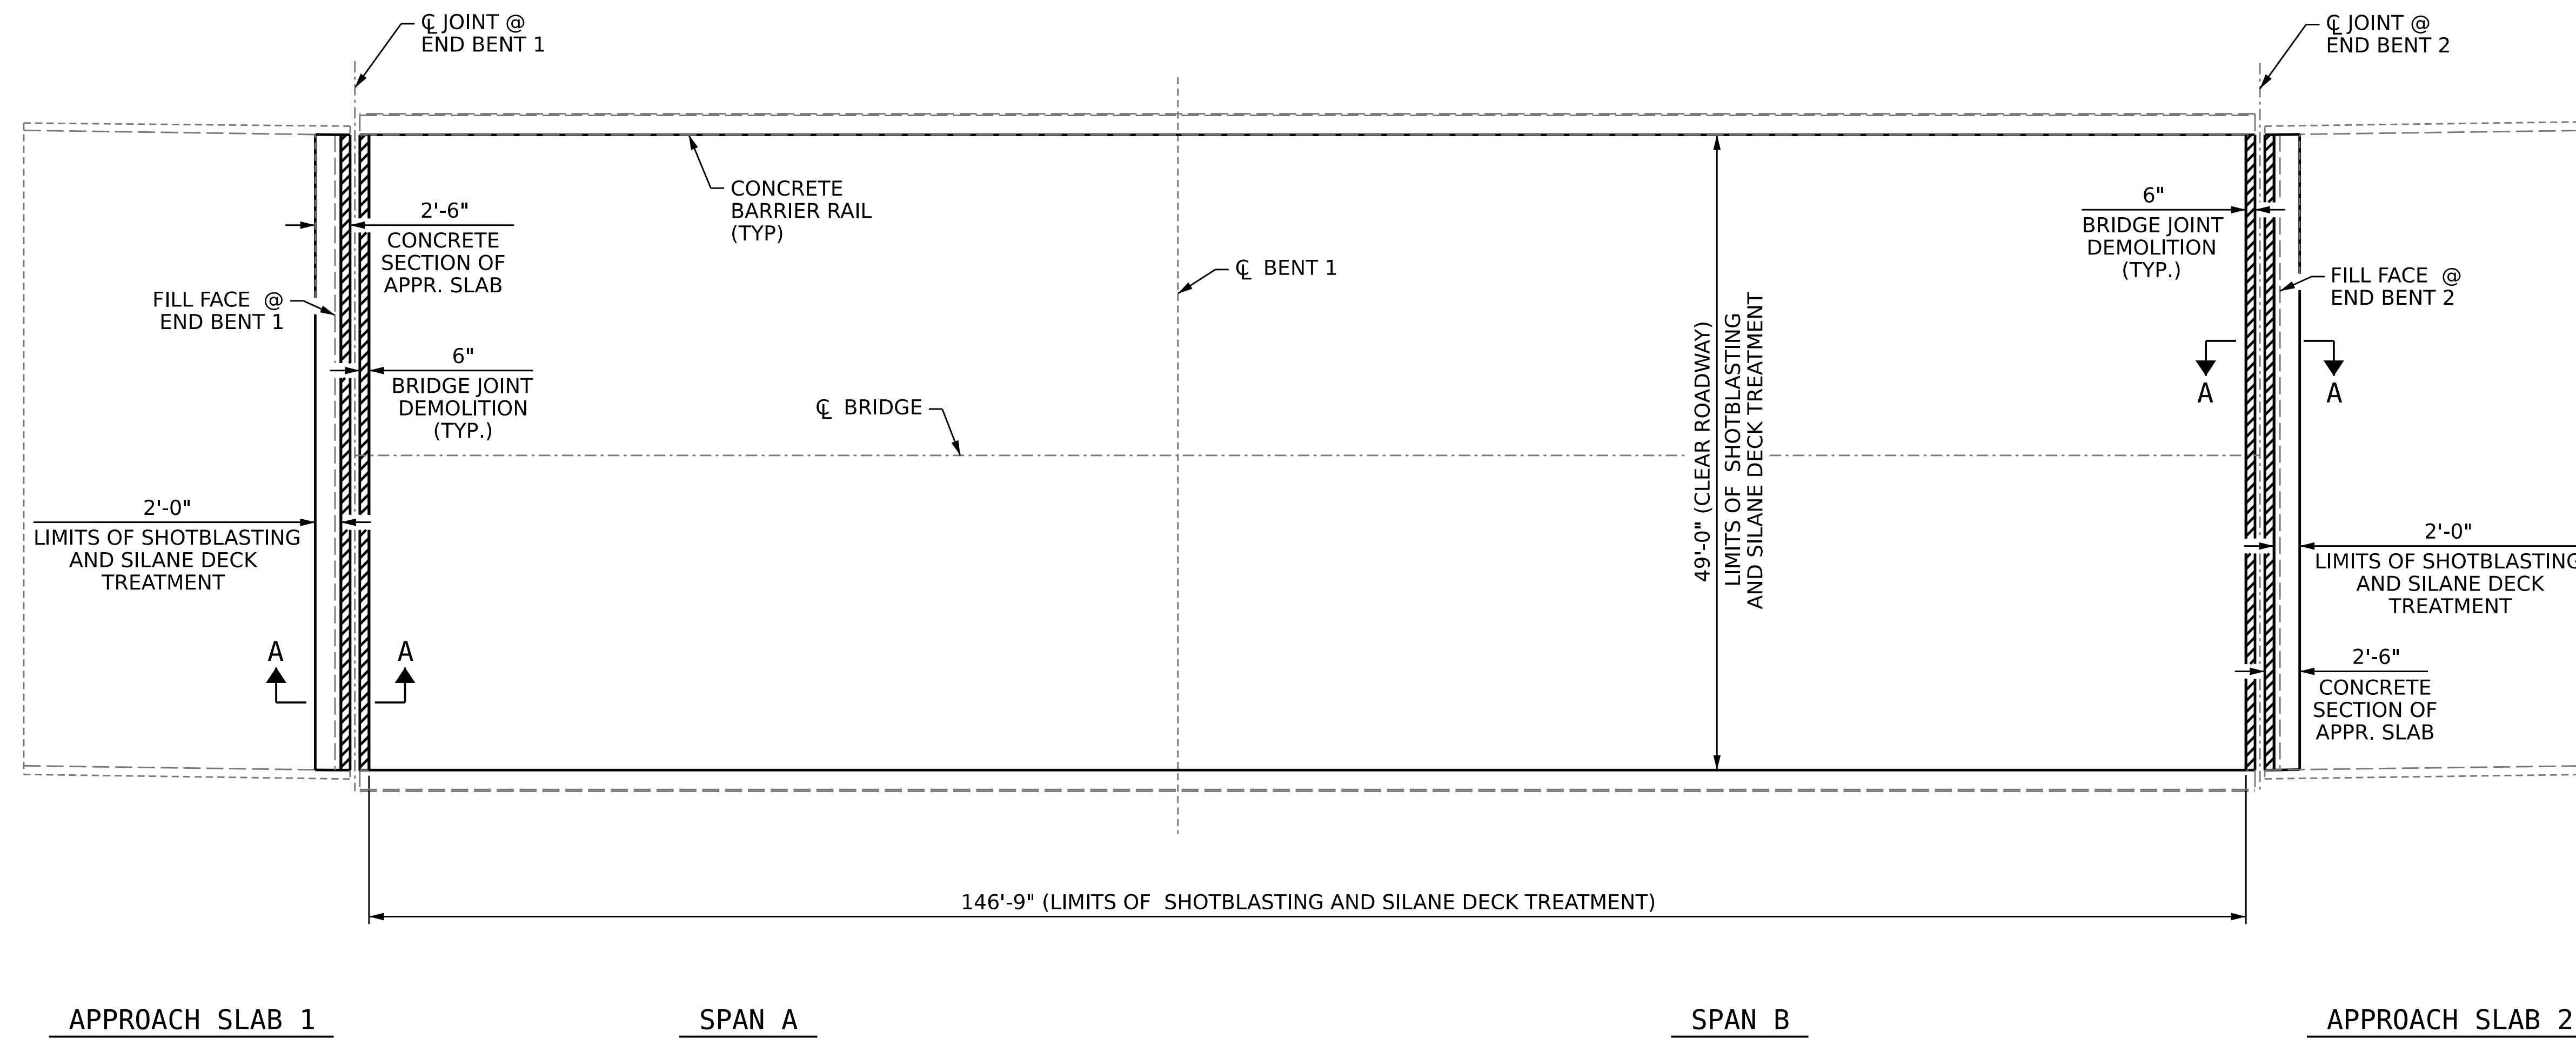

- SHOTBLASTING BRIDGE DECK AND SILANE DECK TREATMENT AREA
- BRIDGE JOINT DEMOLITION

PLAN OF SPANS

PROJECT NO. **I-6036**
BRUNSWICK COUNTY
 BRIDGE NO. **090234**



DocuSigned by:
 P. Corey Newton
 47FE39014319407...
 07/26/2023

STATE OF NORTH CAROLINA
 DEPARTMENT OF TRANSPORTATION
 RALEIGH
**SUPERSTRUCTURE
 PLAN OF SPANS
 AND
 APPROACH SLABS**

DRAWN BY : S. T. SANDOR DATE : 1/6/23
 CHECKED BY : W. C. SMITH DATE : 5/23/23
 DESIGN ENGINEER OF RECORD: DATE :

DOCUMENT NOT CONSIDERED
 FINAL UNLESS ALL
 SIGNATURES COMPLETED

REVISIONS						SHEET NO. S3-3 TOTAL SHEETS 4
NO.	BY:	DATE:	NO.	BY:	DATE:	
1			3			
2			4			