


**SECTION ALONG CL BRIDGE**



**PLAN**

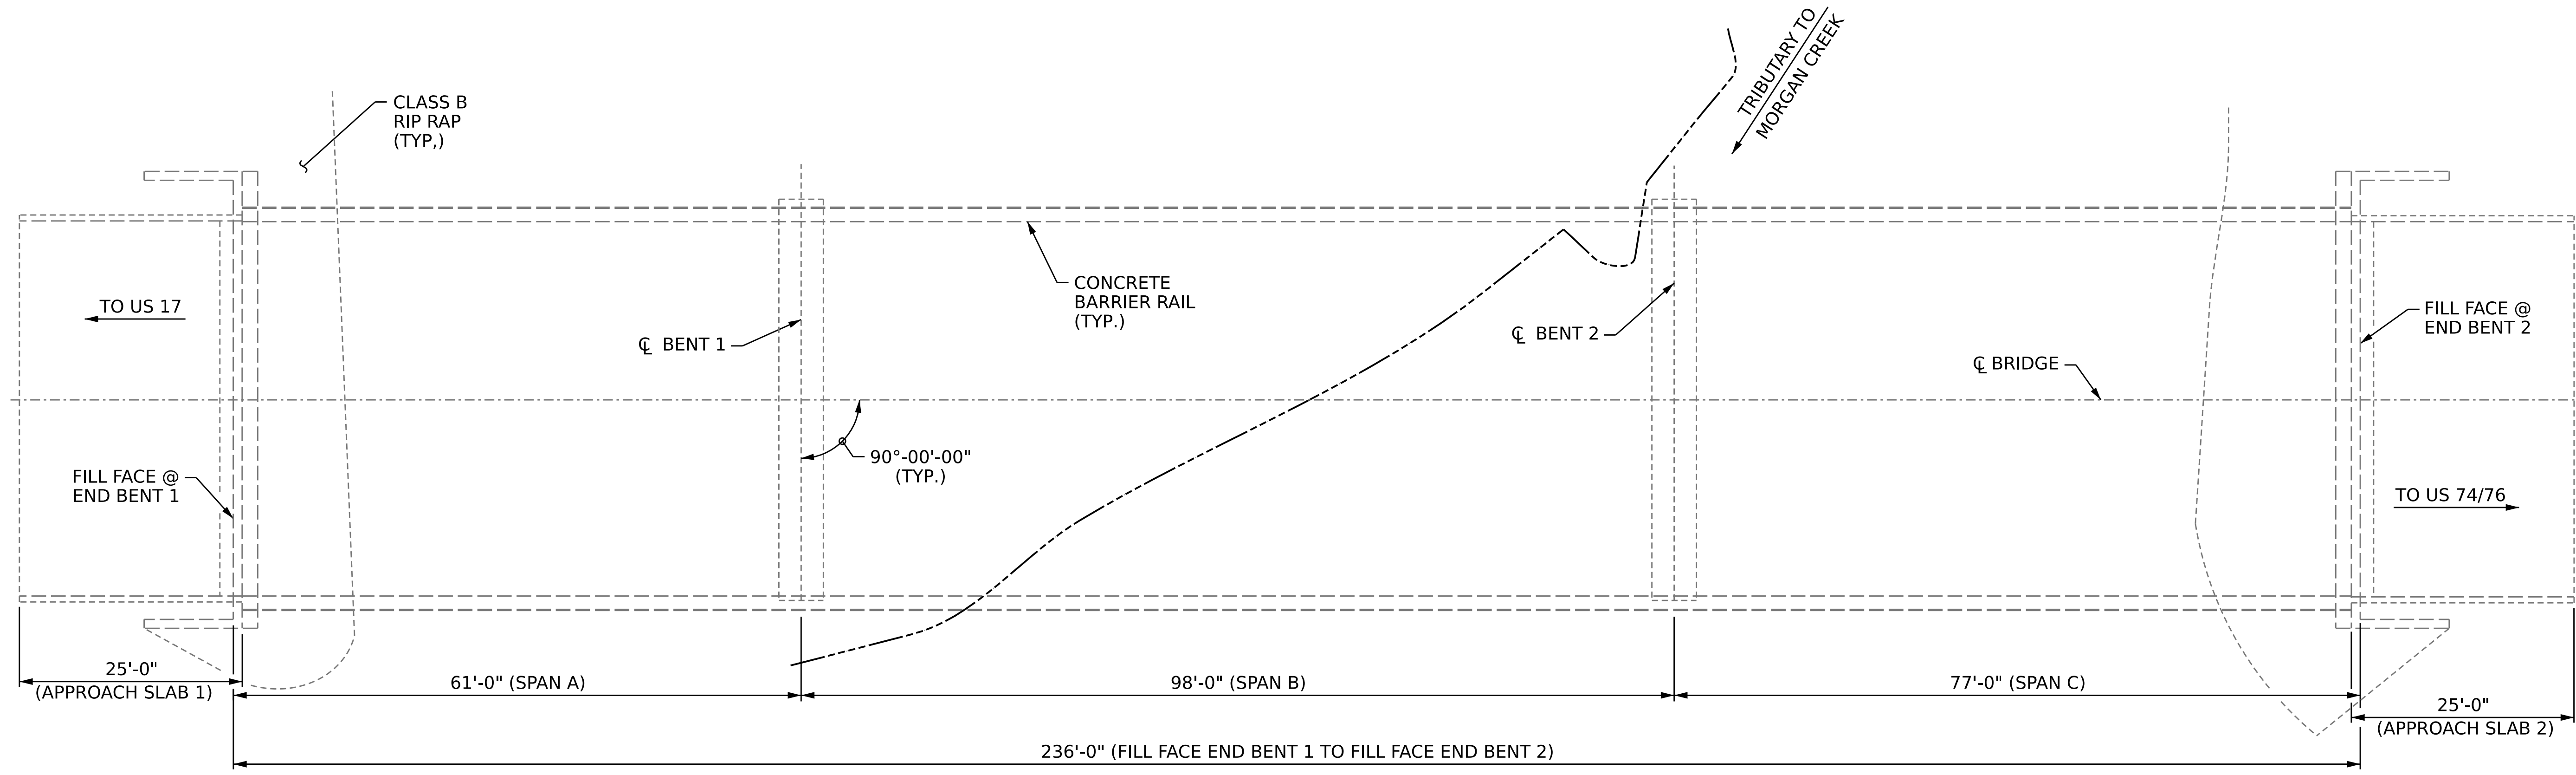

DocuSigned by:  
Kristy W. Alford  
08/01/2023

PROJECT NO. **I-6036**  
**BRUNSWICK** COUNTY  
 BRIDGE NO. **090236**

**NOTES**


GENERAL DRAWING INFORMATION IS TAKEN FROM THE ORIGINAL PLANS AND THE ROUTINE INSPECTION REPORT DATED 06/09/2021.  
 BRIDGE ORIENTATION CONFORMS TO THE ORIGINAL BRIDGE PLANS.

**SCOPE OF WORK**

- BRIDGE DECK PREPARATION WITH SHOTBLASTING METHODS.
- CONCRETE DECK REPAIR FOR SILANE DECK TREATMENT.
- APPLY SILANE DECK TREATMENT.
- REMOVE EXISTING ELASTOMERIC CONCRETE, ARMOR, AND JOINT MATERIAL.
- RECONSTRUCT BRIDGE JOINTS WITH ELASTOMERIC CONCRETE AND INSTALL FOAM JOINT SEALS

I HEREBY CERTIFY THAT THIS STRUCTURE WAS REHABILITATED ACCORDING TO THESE PLANS OR AS NOTED HEREIN.

\_\_\_\_\_  
 RESIDENT ENGINEER DATE

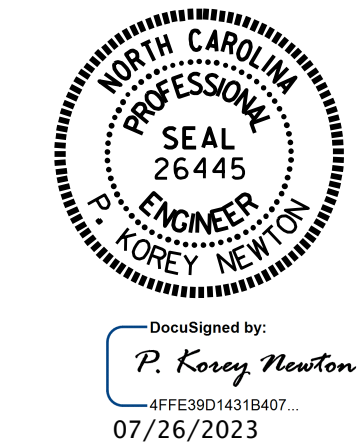

DocuSigned by:  
P. Corey Newton  
07/26/2023

STATE OF NORTH CAROLINA  
 DEPARTMENT OF TRANSPORTATION  
 RALEIGH  
**GENERAL DRAWING**  
 FOR BRIDGE ON  
 I-140 EBL OVER  
 MORGAN CREEK TRIBUTARY

DRAWN BY :	S. T. SANDOR	DATE :	1/12/23
CHECKED BY :	W. C. SMITH	DATE :	5/23/23
DESIGN ENGINEER OF RECORD :		DATE :	

REVISIONS						SHEET NO. S5-1
NO.	BY:	DATE:	NO.	BY:	DATE:	
1			3			TOTAL SHEETS
2			4			4

DOCUMENT NOT CONSIDERED FINAL UNLESS ALL SIGNATURES COMPLETED