


NOTES

FOR SECTION A-A, SEE "JOINT REPAIR DETAILS" SHEET.

DECK SURFACE REPAIR QUANTITY TABLE

DECK SURFACE REPAIR		
	ESTIMATE	ACTUAL
SHOTBLASTING BRIDGE DECK	727.9 SQ. YDS.	
SILANE DECK TREATMENT	727.9 SQ. YDS.	
BRIDGE JOINT DEMOLITION	42.4 SQ. FT.	
APPROACH SLABS		
	ESTIMATE	ACTUAL
SHOTBLASTING BRIDGE DECK	18.8 SQ. YDS.	
SILANE DECK TREATMENT	18.8 SQ. YDS.	
BRIDGE JOINT DEMOLITION	42.4 SQ. FT.	

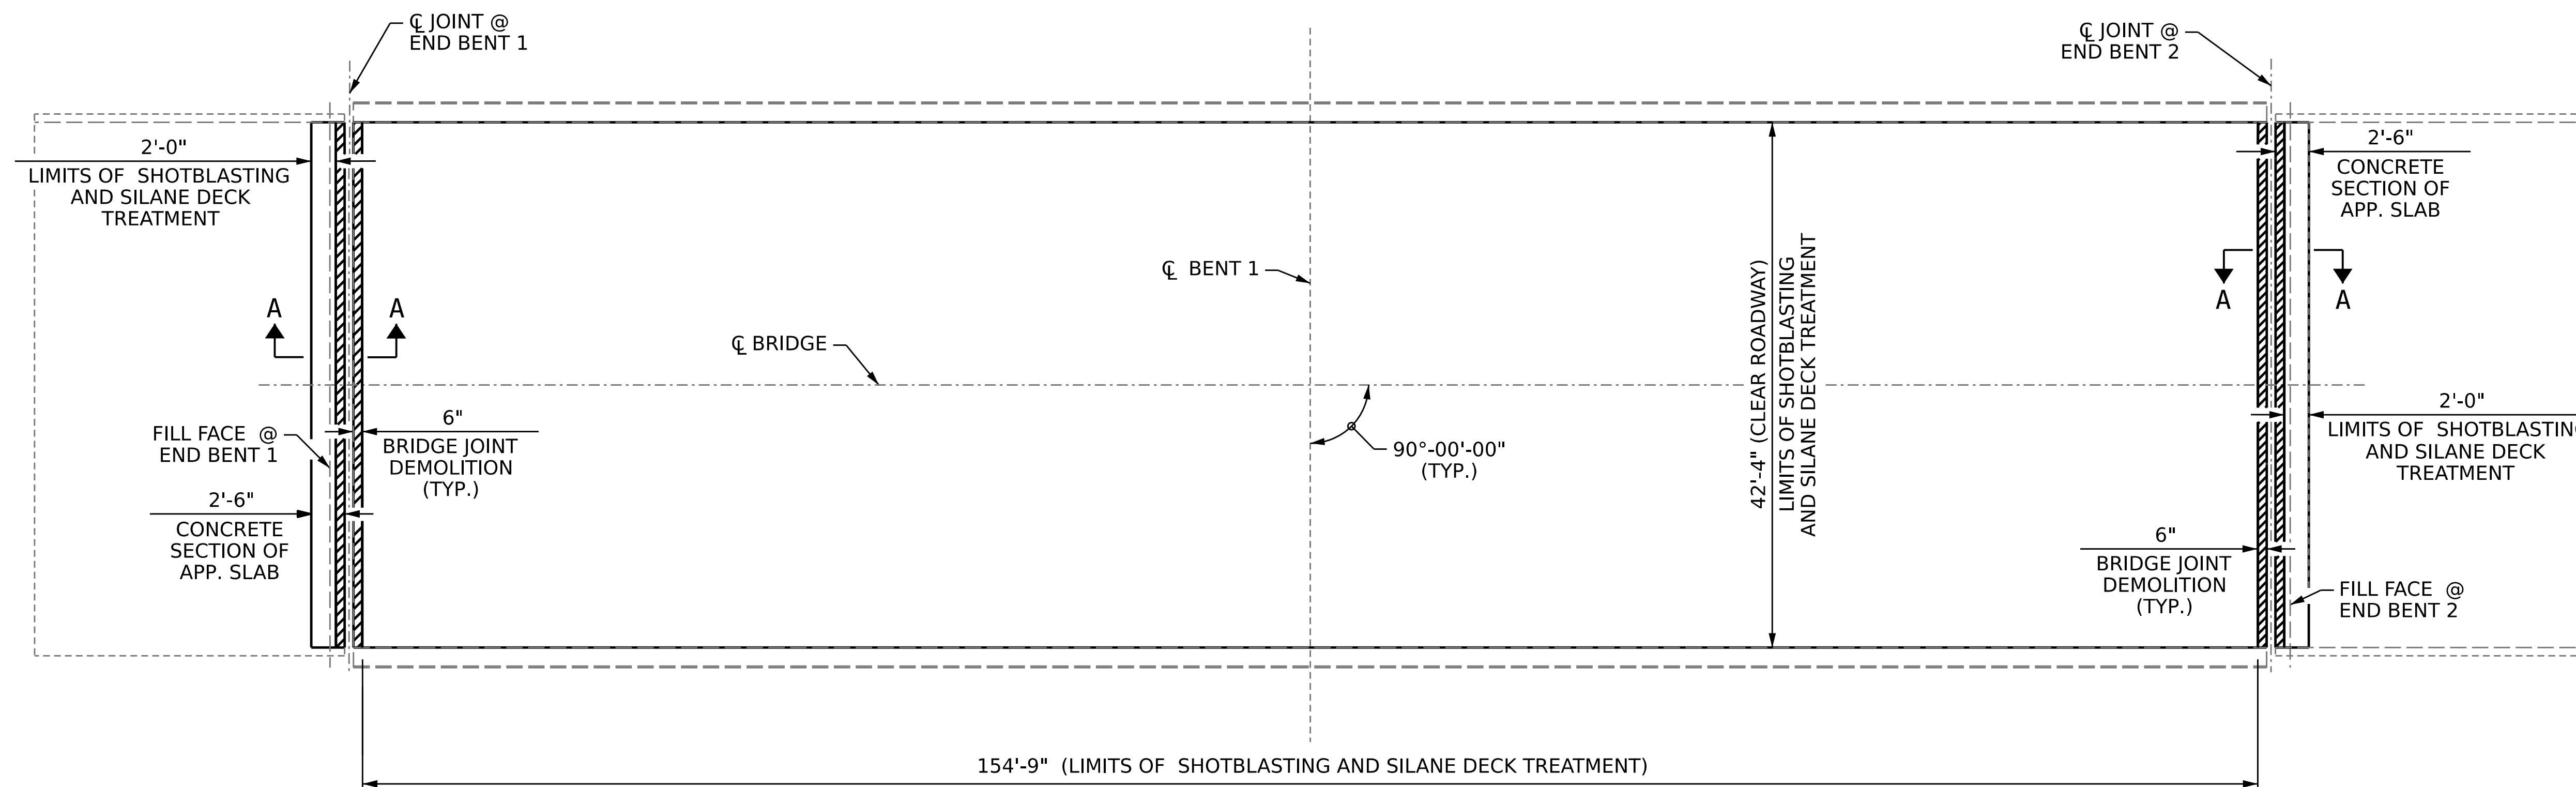

- SHOTBLASTING BRIDGE DECK AND SILANE DECK TREATMENT AREA
- BRIDGE JOINT DEMOLITION

PROJECT NO. **I-6036**
BRUNSWICK COUNTY
 BRIDGE NO. **090239**

PLAN OF SPANS



DocuSigned by:
P. Corey Newton
 47FE39014319407...
 07/26/2023

STATE OF NORTH CAROLINA
 DEPARTMENT OF TRANSPORTATION
 RALEIGH
**SUPERSTRUCTURE
 PLAN OF SPANS
 AND
 APPROACH SLABS**

DRAWN BY : S. T. SANDOR DATE : 1/19/23
 CHECKED BY : W. C. SMITH DATE : 5/23/23
 DESIGN ENGINEER OF RECORD: DATE :

DOCUMENT NOT CONSIDERED
 FINAL UNLESS ALL
 SIGNATURES COMPLETED

REVISIONS						SHEET NO.
NO.	BY:	DATE:	NO.	BY:	DATE:	
1			3			S8-3
2			4			TOTAL SHEETS 4