


NOTES

FOR SECTION A-A, SEE "JOINT REPAIR DETAILS" SHEET.

DECK SURFACE REPAIR QUANTITY TABLE


DECK SURFACE REPAIR		
	ESTIMATE	ACTUAL
SHOTBLASTING BRIDGE DECK	486.1 SQ. YDS.	
SILANE DECK TREATMENT	486.1 SQ. YDS.	
BRIDGE JOINT DEMOLITION	42.2 SQ. FT.	
APPROACH SLABS		
	ESTIMATE	ACTUAL
SHOTBLASTING BRIDGE DECK	18.7 SQ. YDS.	
SILANE DECK TREATMENT	18.7 SQ. YDS.	
BRIDGE JOINT DEMOLITION	42.2 SQ. FT.	

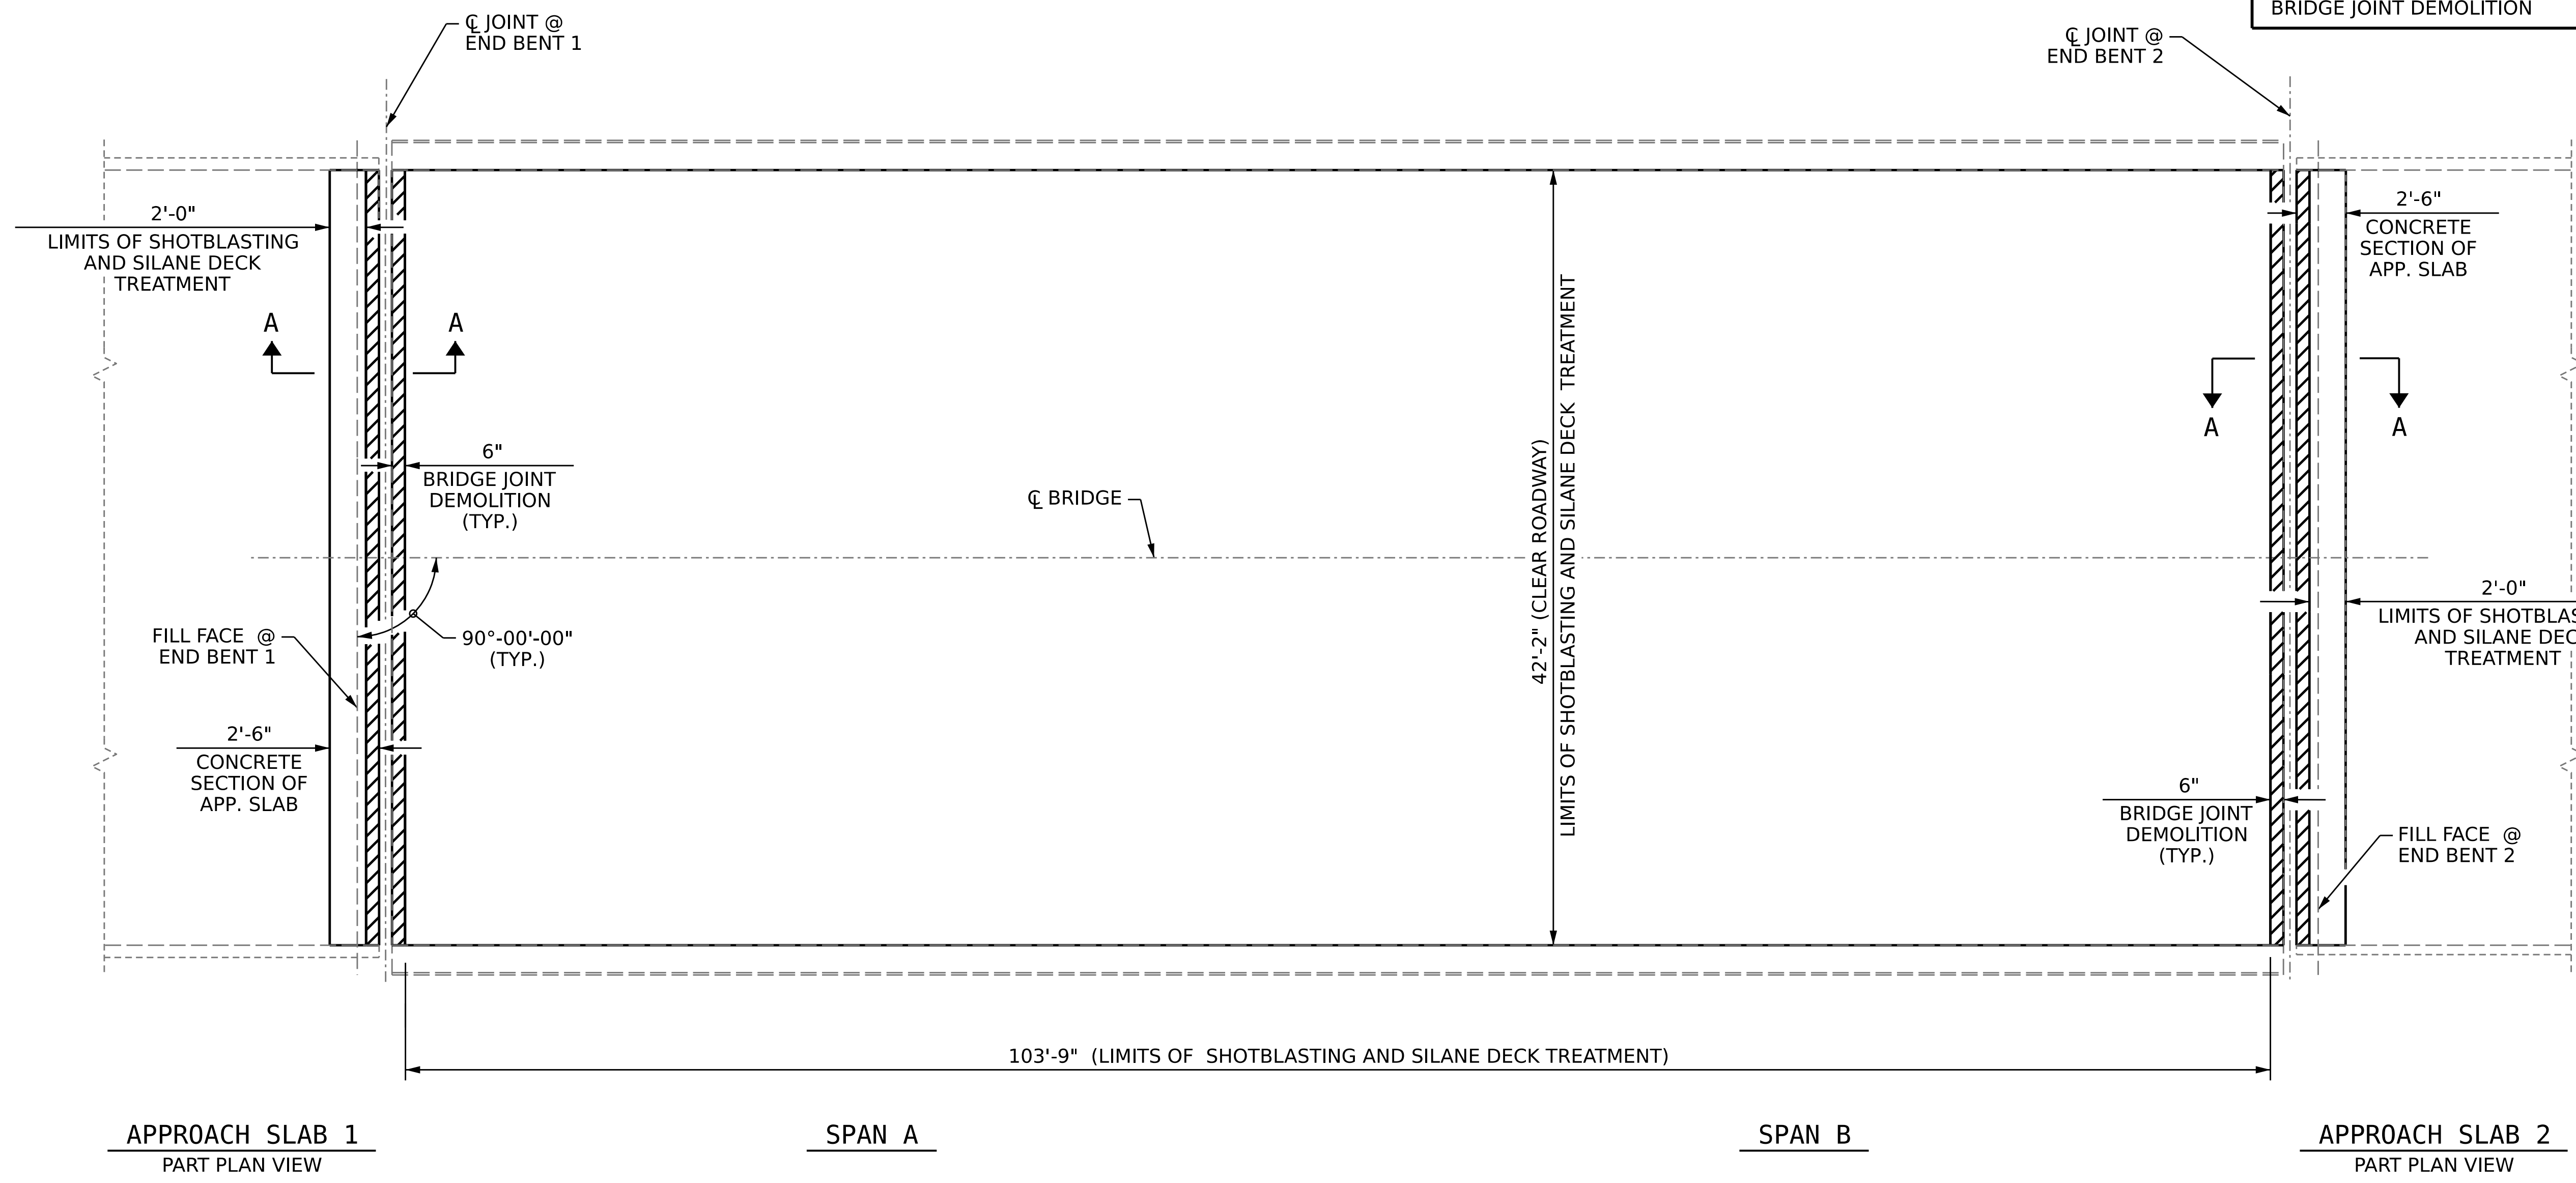

- SHOTBLASTING BRIDGE DECK AND SILANE DECK TREATMENT AREA
- BRIDGE JOINT DEMOLITION

PLAN OF SPANS

PROJECT NO. **I-6036**
BRUNSWICK COUNTY
 BRIDGE NO. **090241**

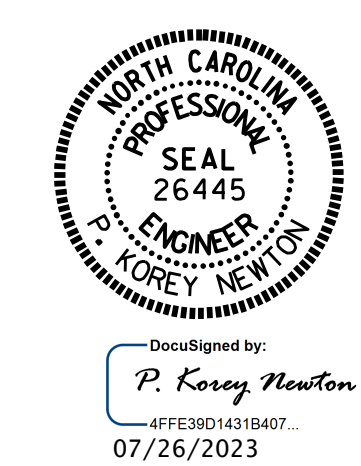

STATE OF NORTH CAROLINA
 DEPARTMENT OF TRANSPORTATION
 RALEIGH
SUPERSTRUCTURE
PLAN OF SPANS
AND
APPROACH SLABS

DRAWN BY : S. T. SANDOR DATE : 1/20/23
 CHECKED BY : W. C. SMITH DATE : 5/23/23
 DESIGN ENGINEER OF RECORD: DATE :

DOCUMENT NOT CONSIDERED
 FINAL UNLESS ALL
 SIGNATURES COMPLETED

REVISIONS						SHEET NO.
NO.	BY:	DATE:	NO.	BY:	DATE:	S10-3
1			3			TOTAL SHEETS
2			4			4