


**NOTES**  
FOR SECTION A-A, SEE "JOINT REPAIR DETAILS" SHEET.

**DECK SURFACE REPAIR QUANTITY TABLE**


DECK SURFACE REPAIR		
	ESTIMATE	ACTUAL
SHOTBLASTING BRIDGE DECK	486.1 SQ. YDS.	
SILANE DECK TREATMENT	486.1 SQ. YDS.	
BRIDGE JOINT DEMOLITION	42.2 SQ. FT.	
APPROACH SLABS		
	ESTIMATE	ACTUAL
SHOTBLASTING BRIDGE DECK	18.7 SQ. YDS.	
SILANE DECK TREATMENT	18.7 SQ. YDS.	
BRIDGE JOINT DEMOLITION	42.2 SQ. FT.	

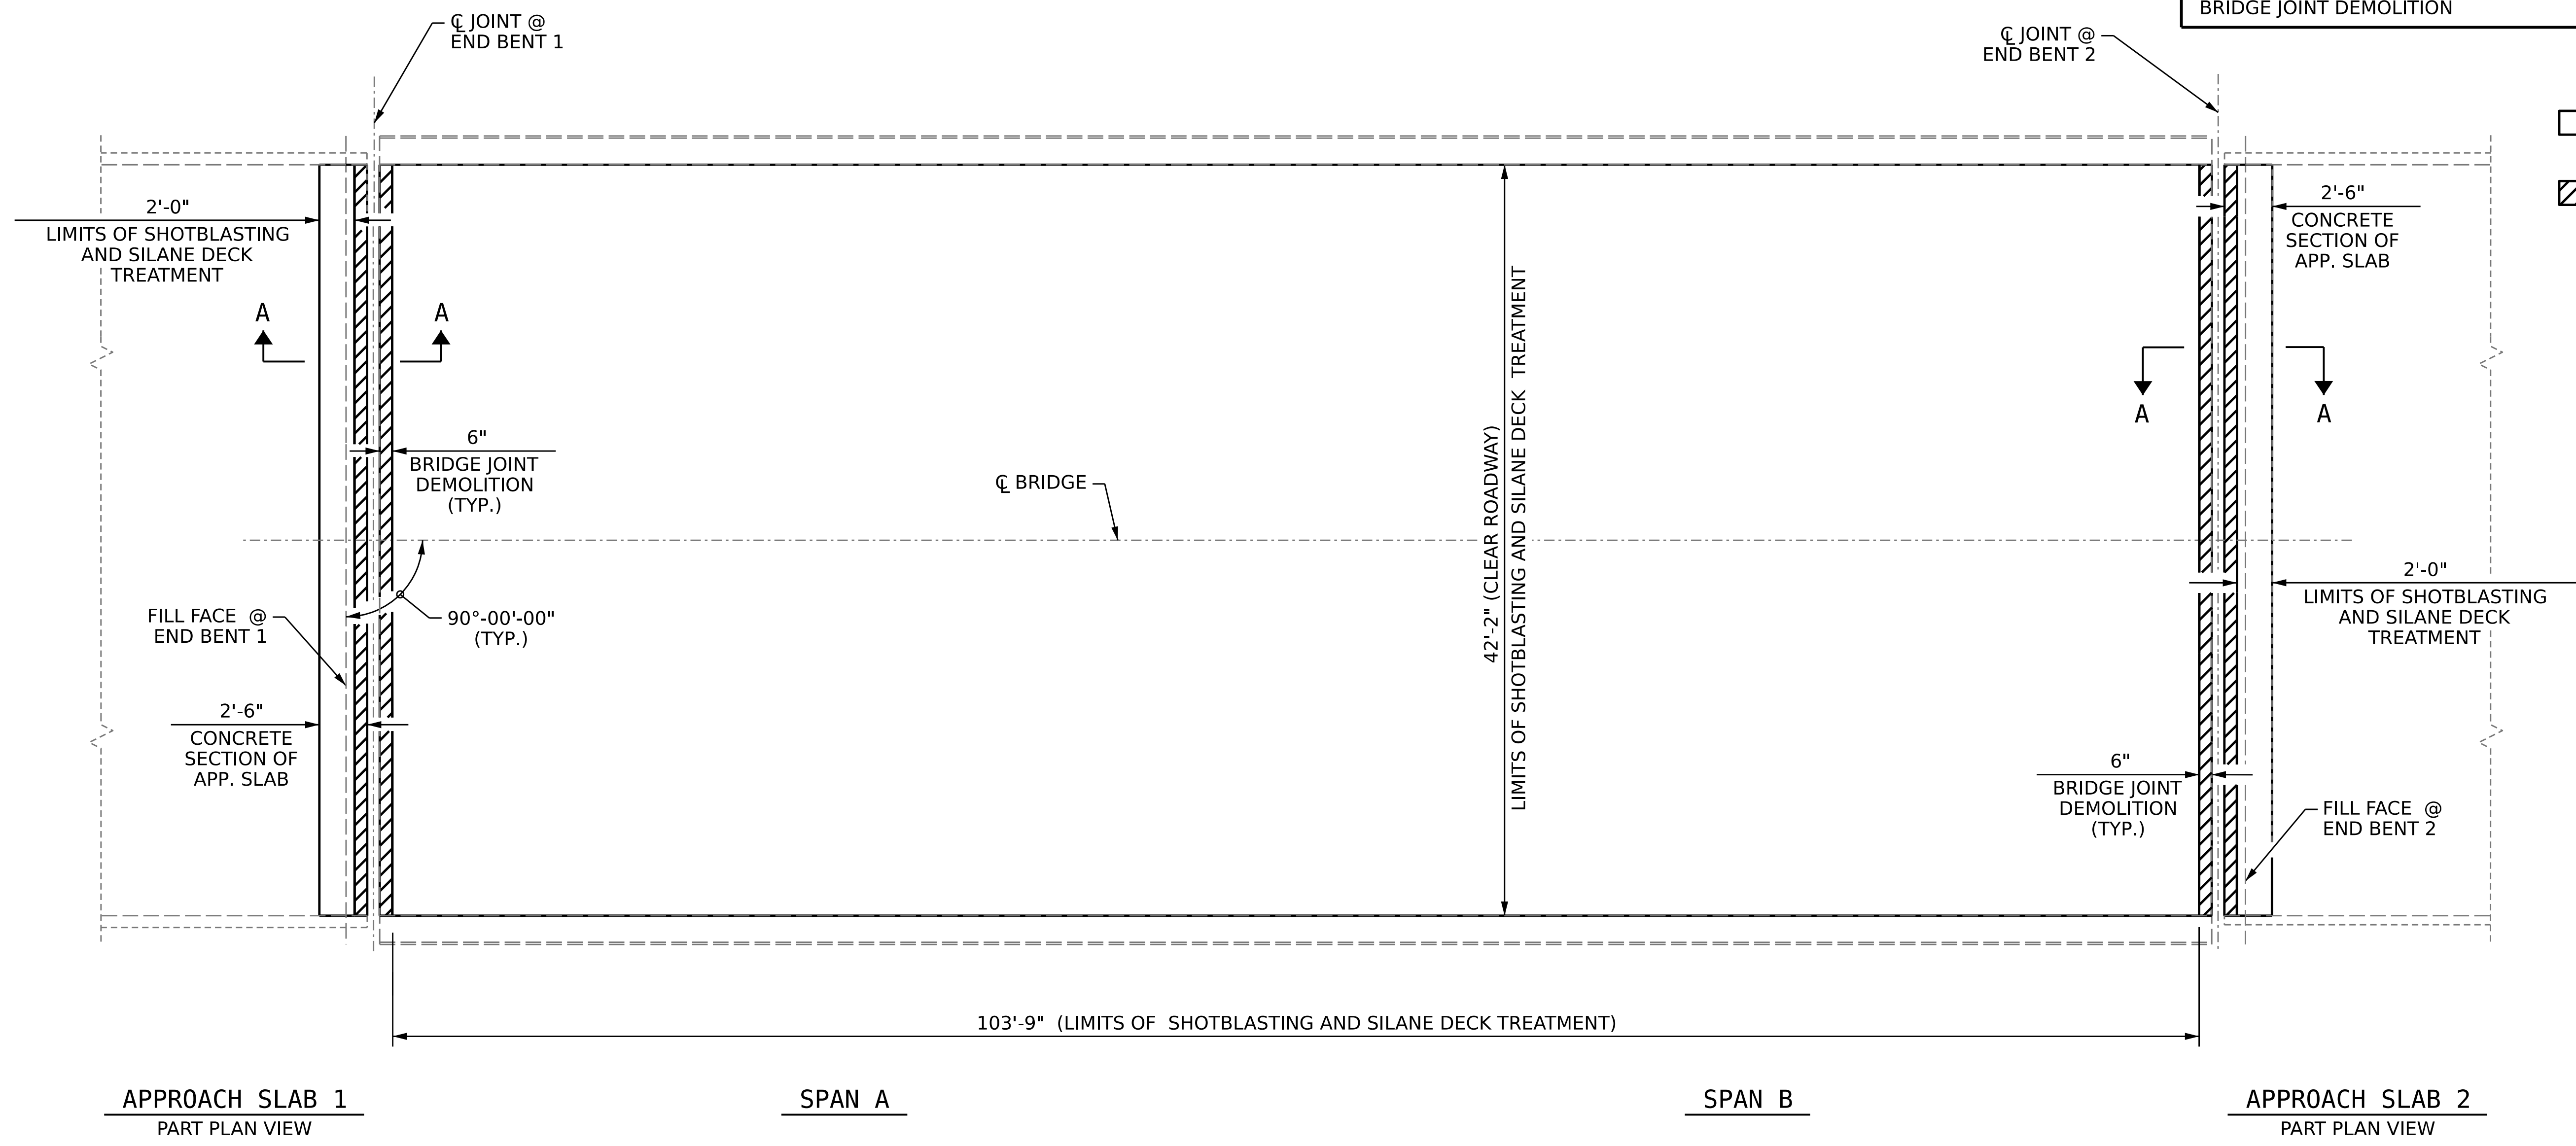

SHOTBLASTING BRIDGE DECK AND SILANE DECK TREATMENT AREA  
 BRIDGE JOINT DEMOLITION

**PLAN OF SPANS**

PROJECT NO. **I-6036**  
**BRUNSWICK** COUNTY  
 BRIDGE NO. **090242**

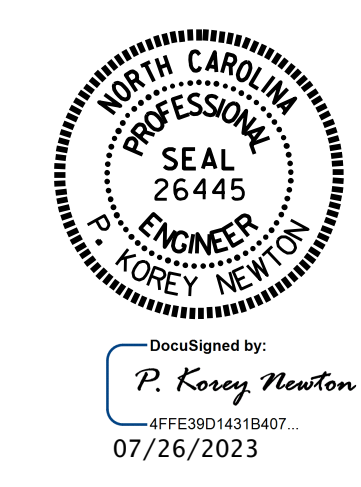

STATE OF NORTH CAROLINA  
 DEPARTMENT OF TRANSPORTATION  
 RALEIGH  
**SUPERSTRUCTURE**  
**PLAN OF SPANS**  
**AND**  
**APPROACH SLABS**

DRAWN BY : S. T. SANDOR DATE : 1/20/23  
 CHECKED BY : W. C. SMITH DATE : 5/23/23  
 DESIGN ENGINEER OF RECORD: DATE :

DOCUMENT NOT CONSIDERED FINAL UNLESS ALL SIGNATURES COMPLETED

REVISIONS						SHEET NO. S11-3 TOTAL SHEETS 4
NO.	BY:	DATE:	NO.	BY:	DATE:	
1			3			
2			4			