


INTERSECTION DETAIL (-L-/-Y3-)

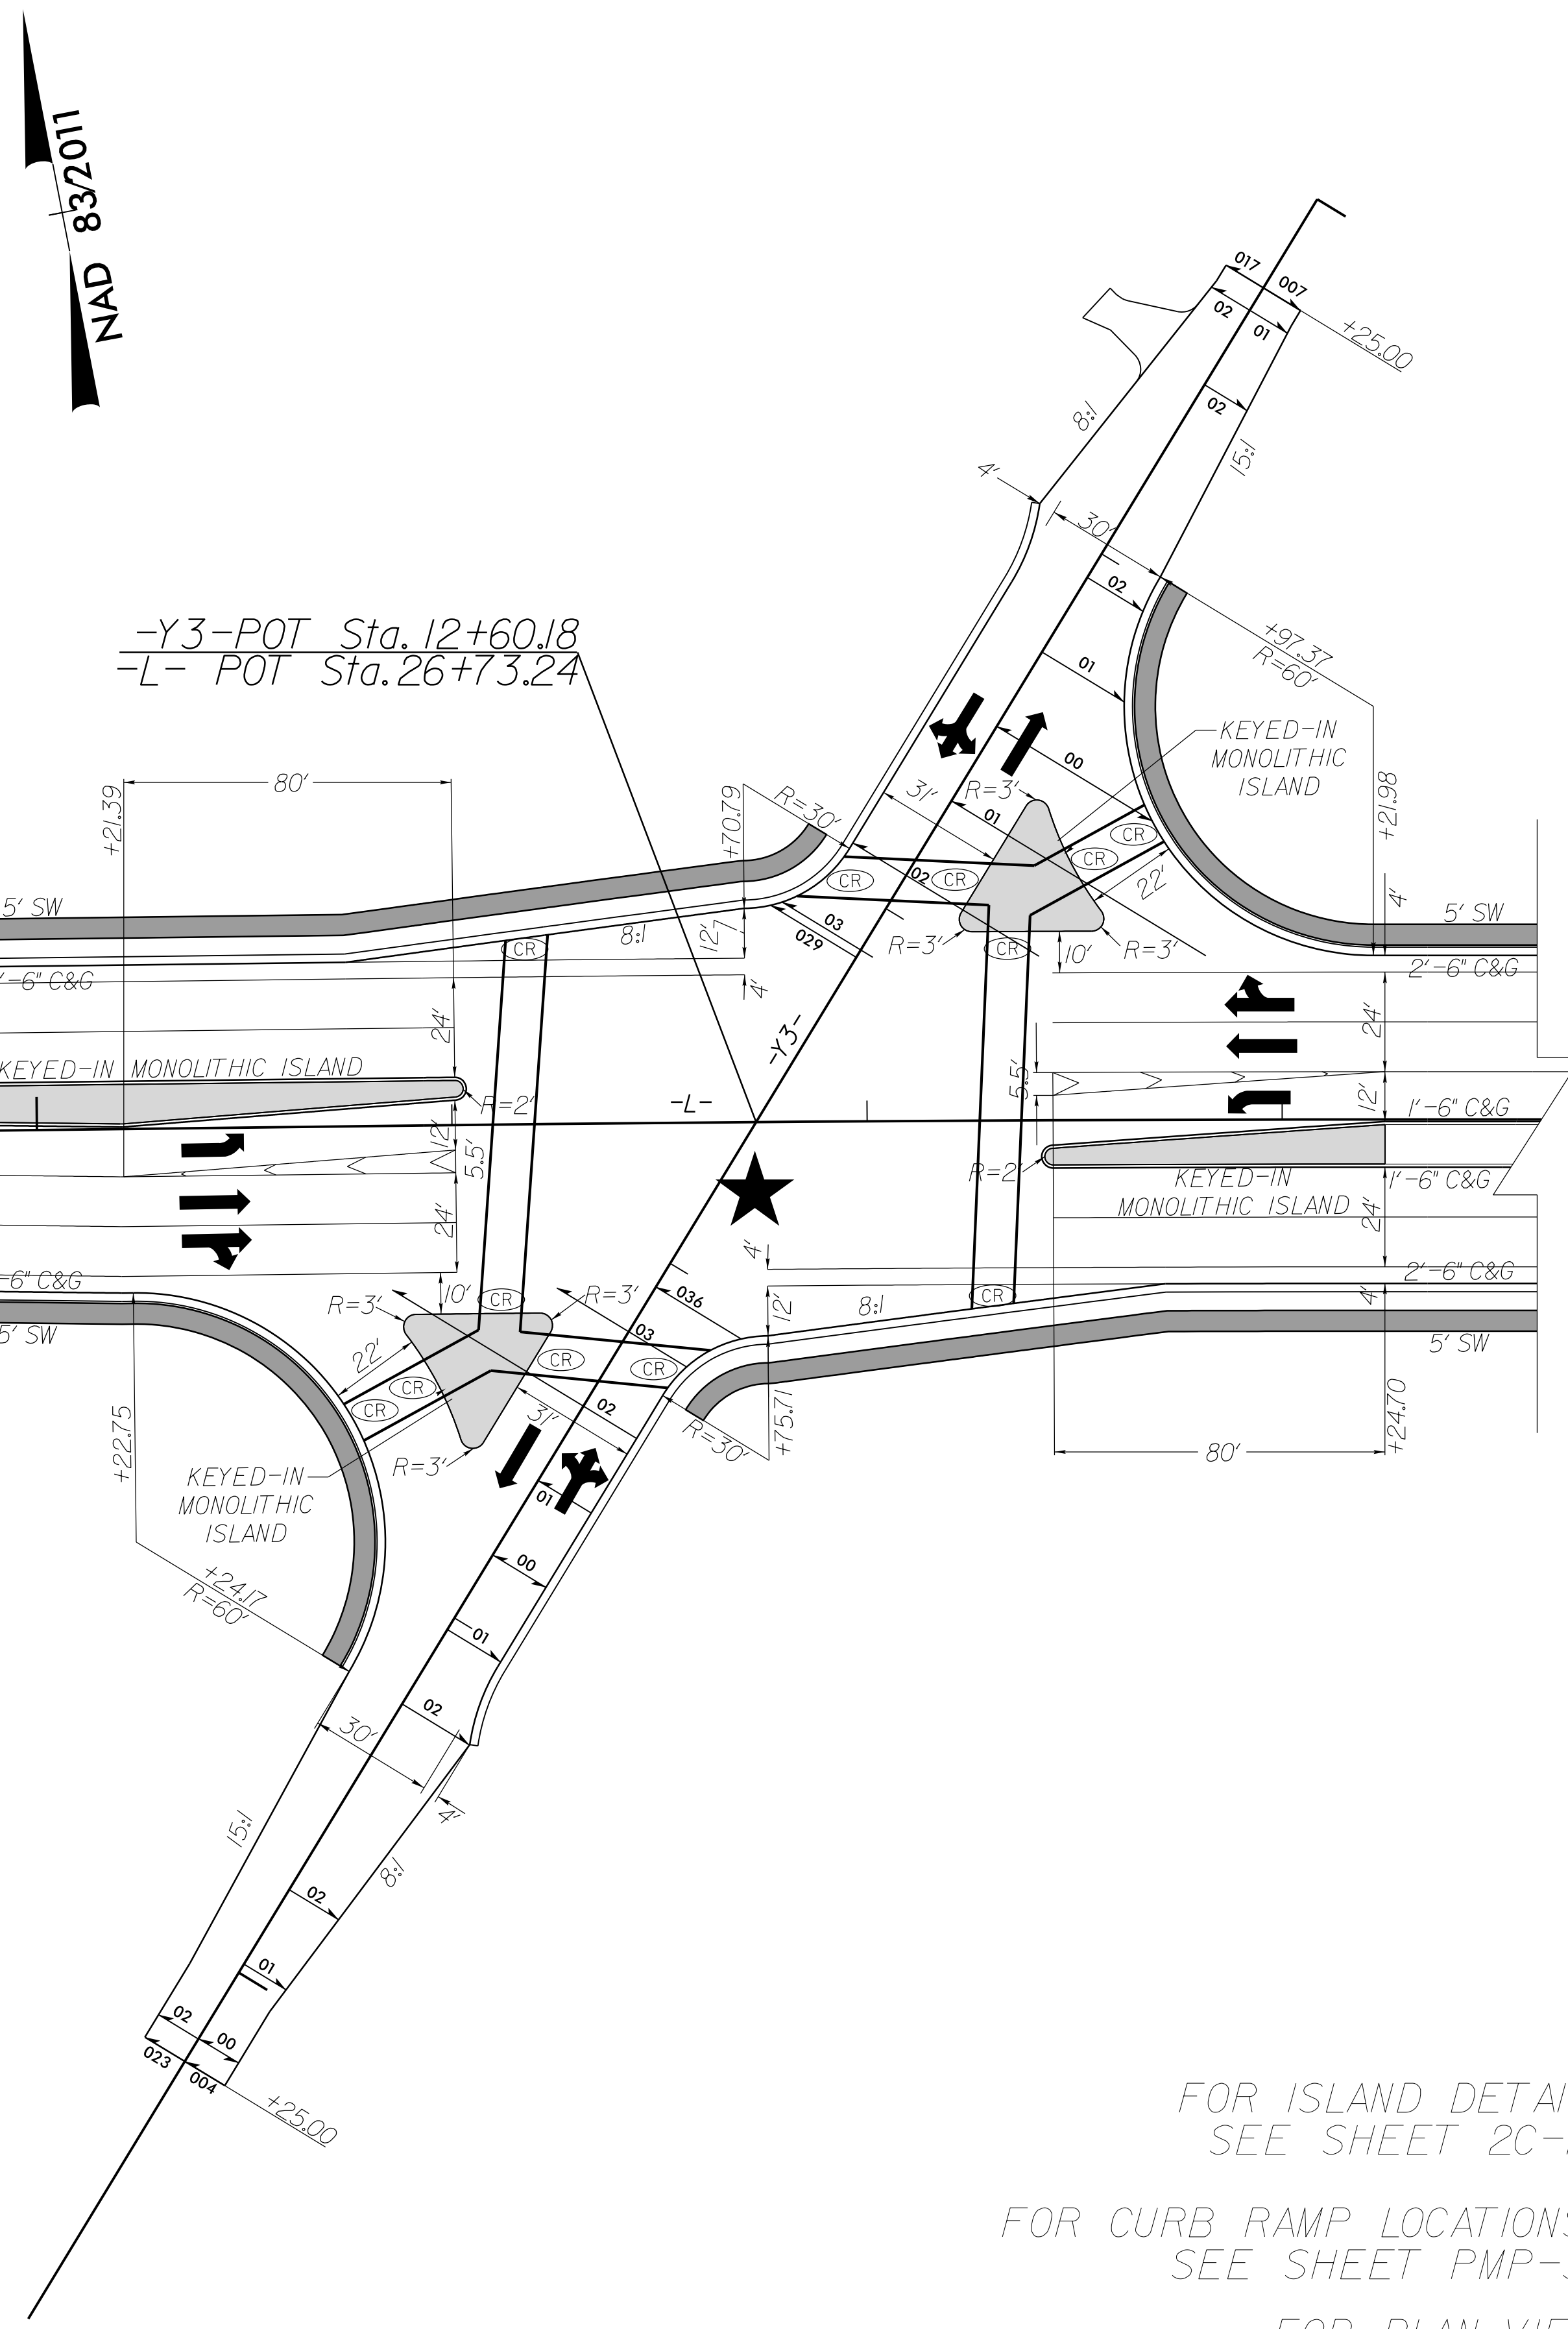


-Y3- POT Sta. 12+60.18
 -L- POT Sta. 26+73.24

FOR ISLAND DETAIL
 SEE SHEET 2C-II

FOR CURB RAMP LOCATIONS
 SEE SHEET PMP-3

FOR PLAN VIEW
 SEE SHEET 5

INTERSECTION DETAIL (-L-/-Y4-)

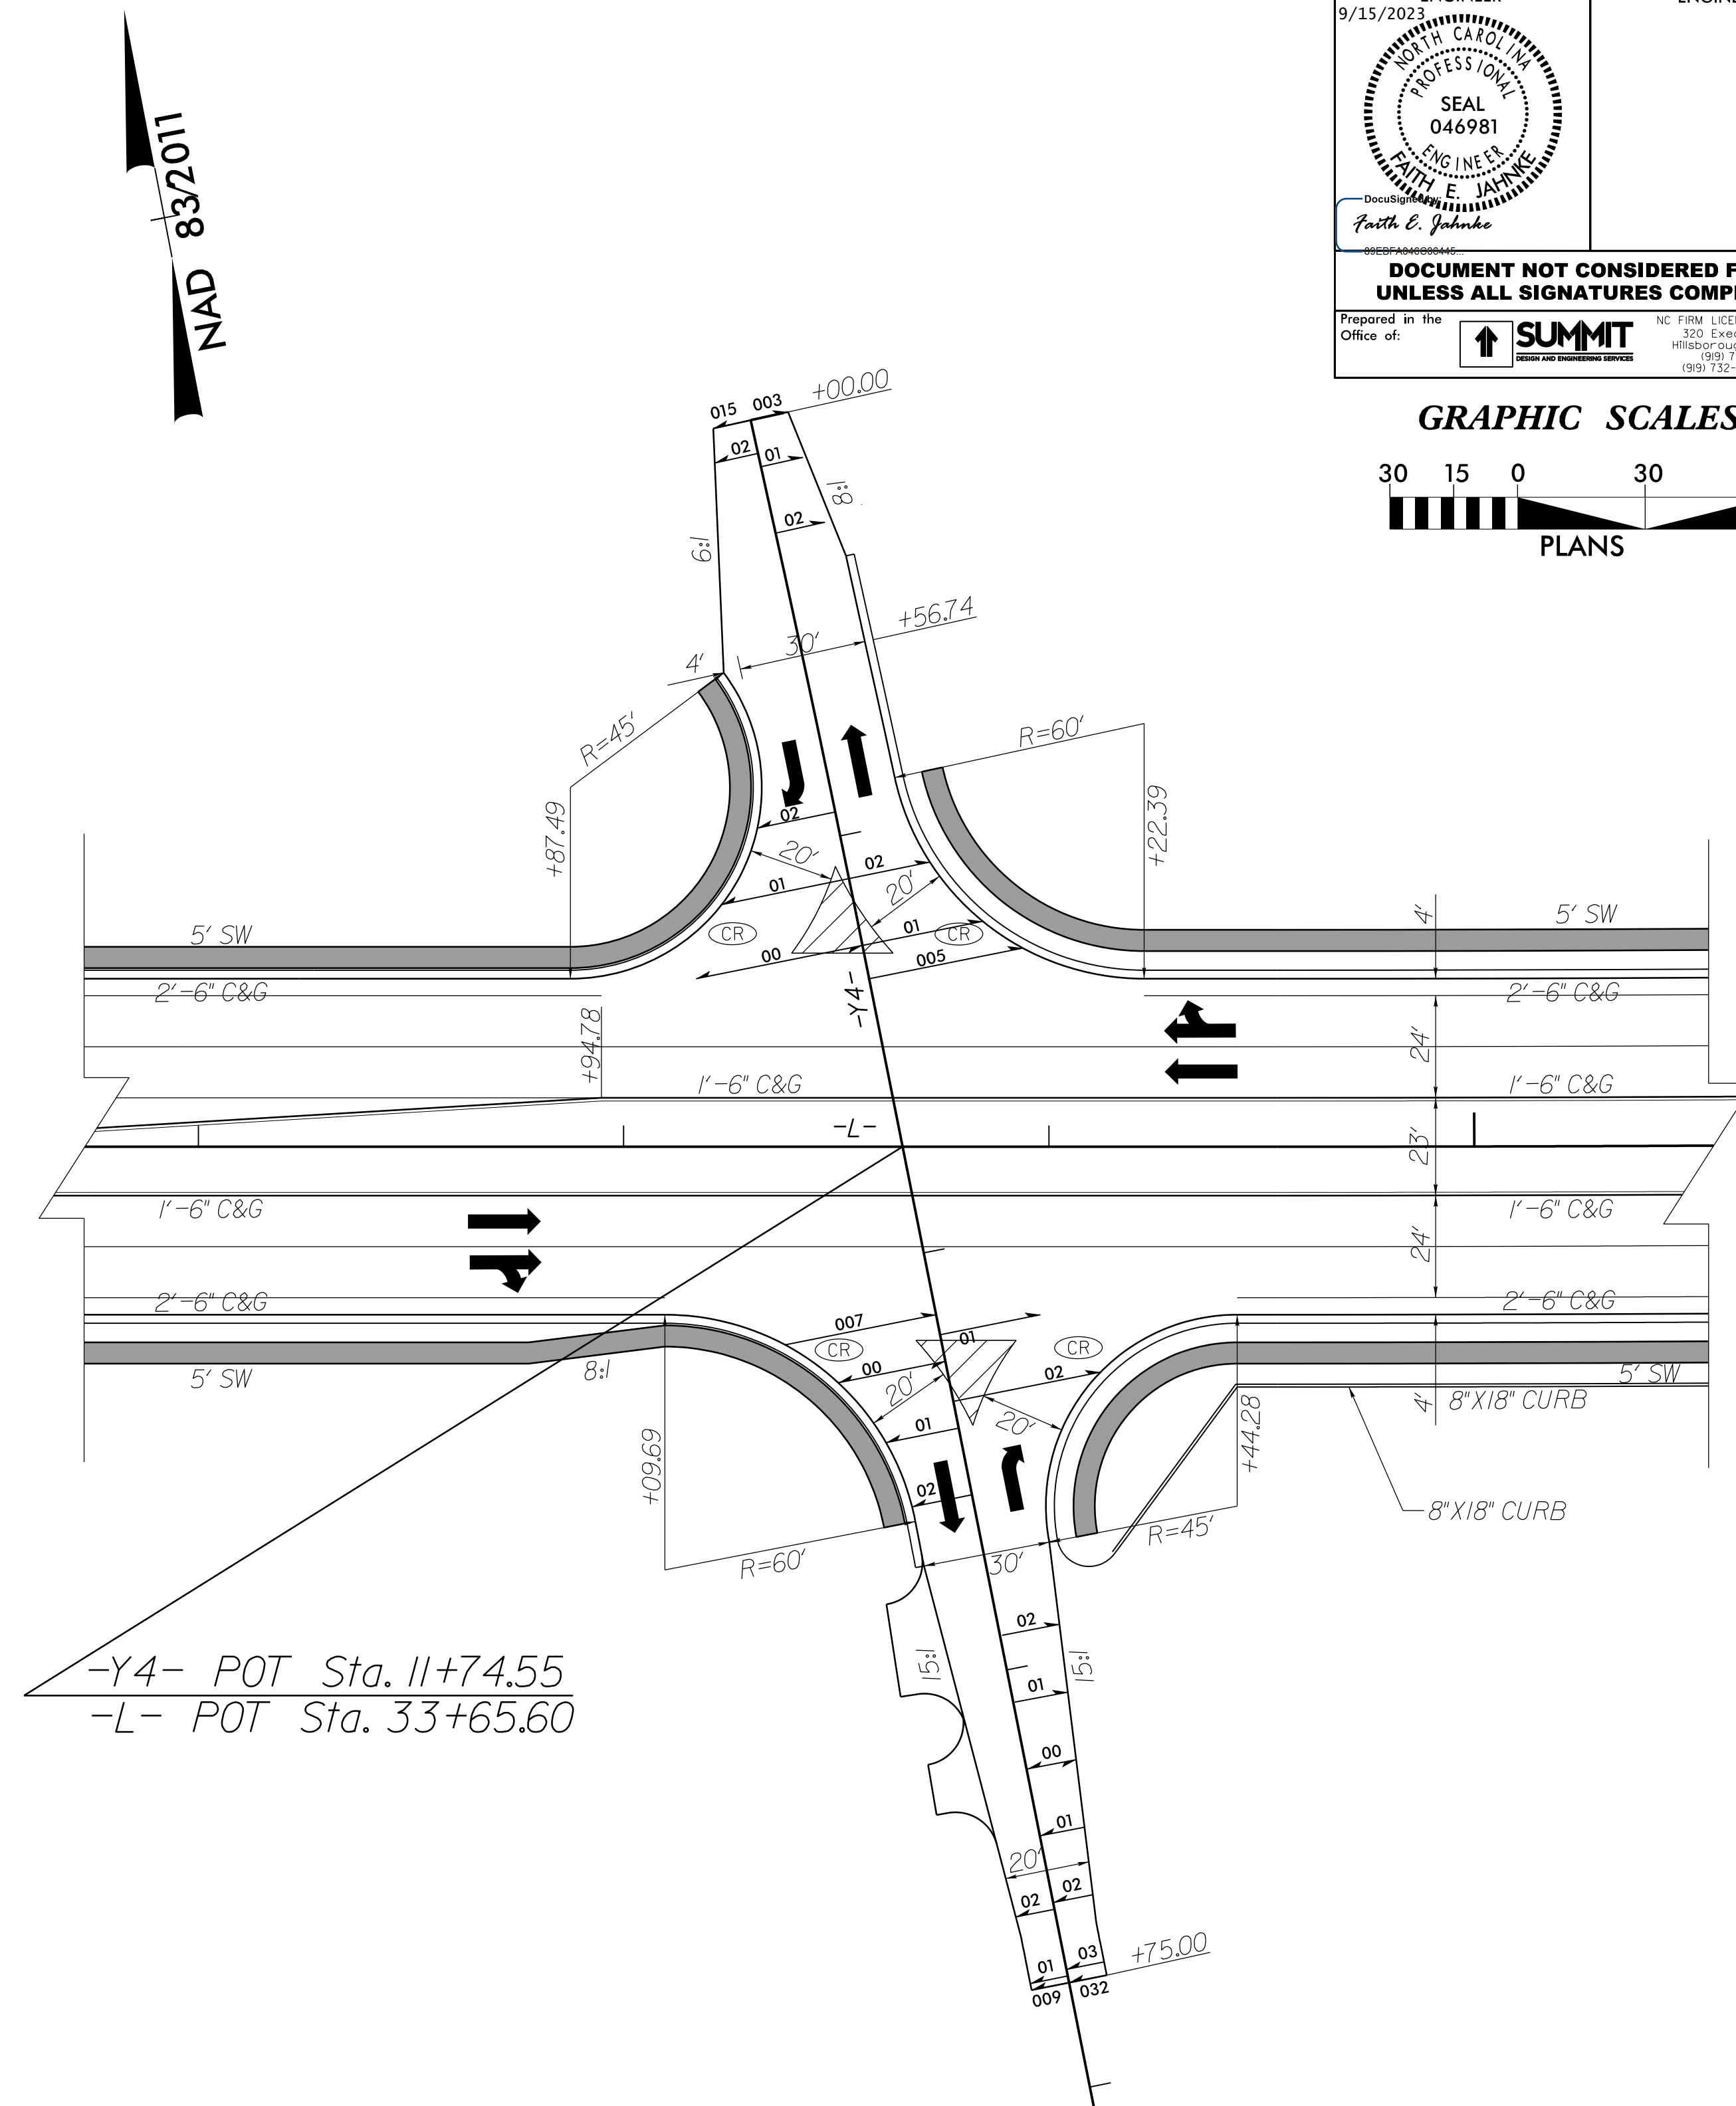


-Y4- POT Sta. 11+74.55
 -L- POT Sta. 33+65.60

FOR CURB RAMP LOCATIONS
 SEE SHEET PMP-3

FOR PLAN VIEW
 SEE SHEET 5

PROJECT REFERENCE NO. U-5824	SHEET NO. 2B-2
RW SHEET NO.	
ROADWAY DESIGN ENGINEER 9/15/2023	HYDRAULICS ENGINEER
DOCUMENT NOT CONSIDERED FINAL UNLESS ALL SIGNATURES COMPLETED	
Prepared in the Office of:	 <small>NC FIRM LICENSE NO. P-0339 300 Executive Ct. Hillsborough, NC 27278 (919) 732-3883 (919) 732-6676 (FAX)</small>

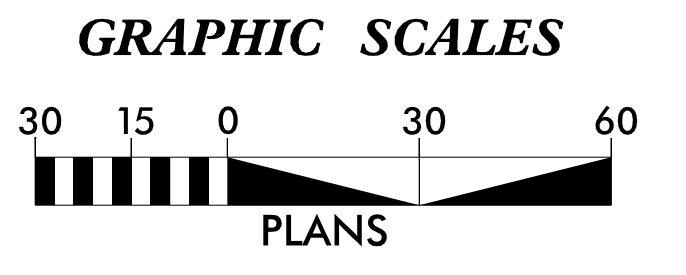

REVISIONS