



INTERSECTION DETAIL (-Y8A--L--Y8B-)

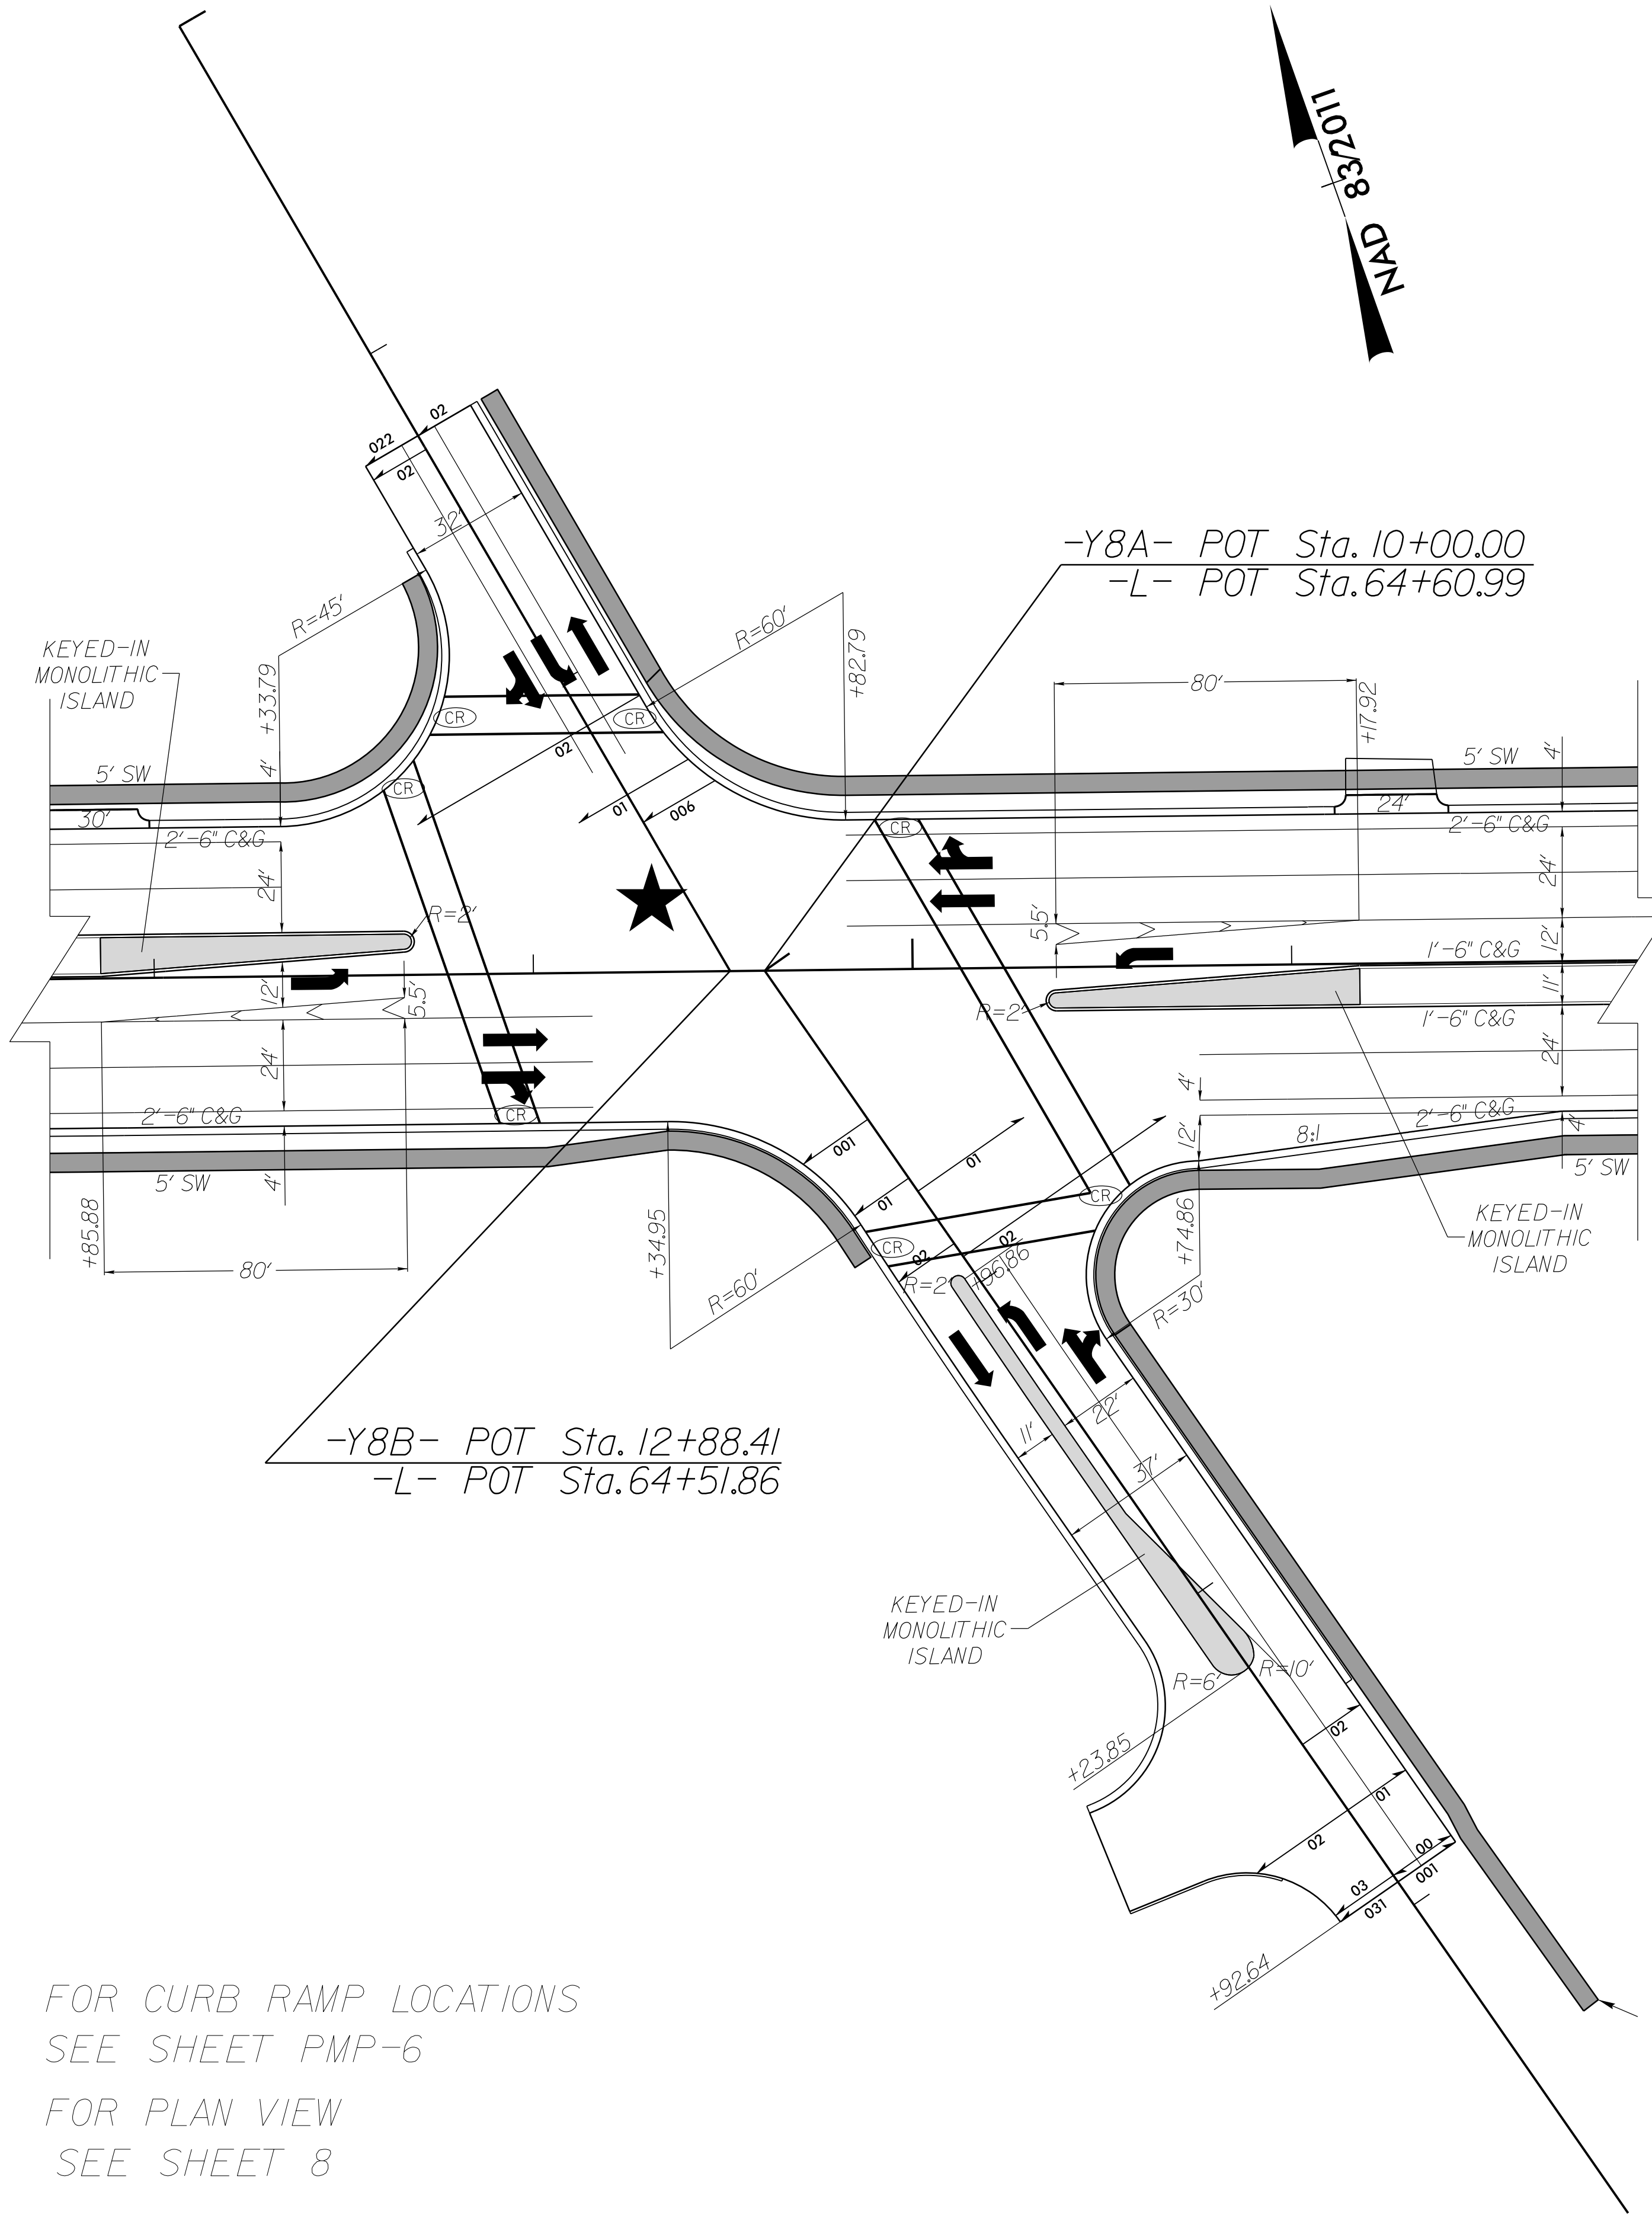


FOR CURB RAMP LOCATIONS
SEE SHEET PMP-6
FOR PLAN VIEW
SEE SHEET 8

INTERSECTION DETAIL (-L--Y9-)

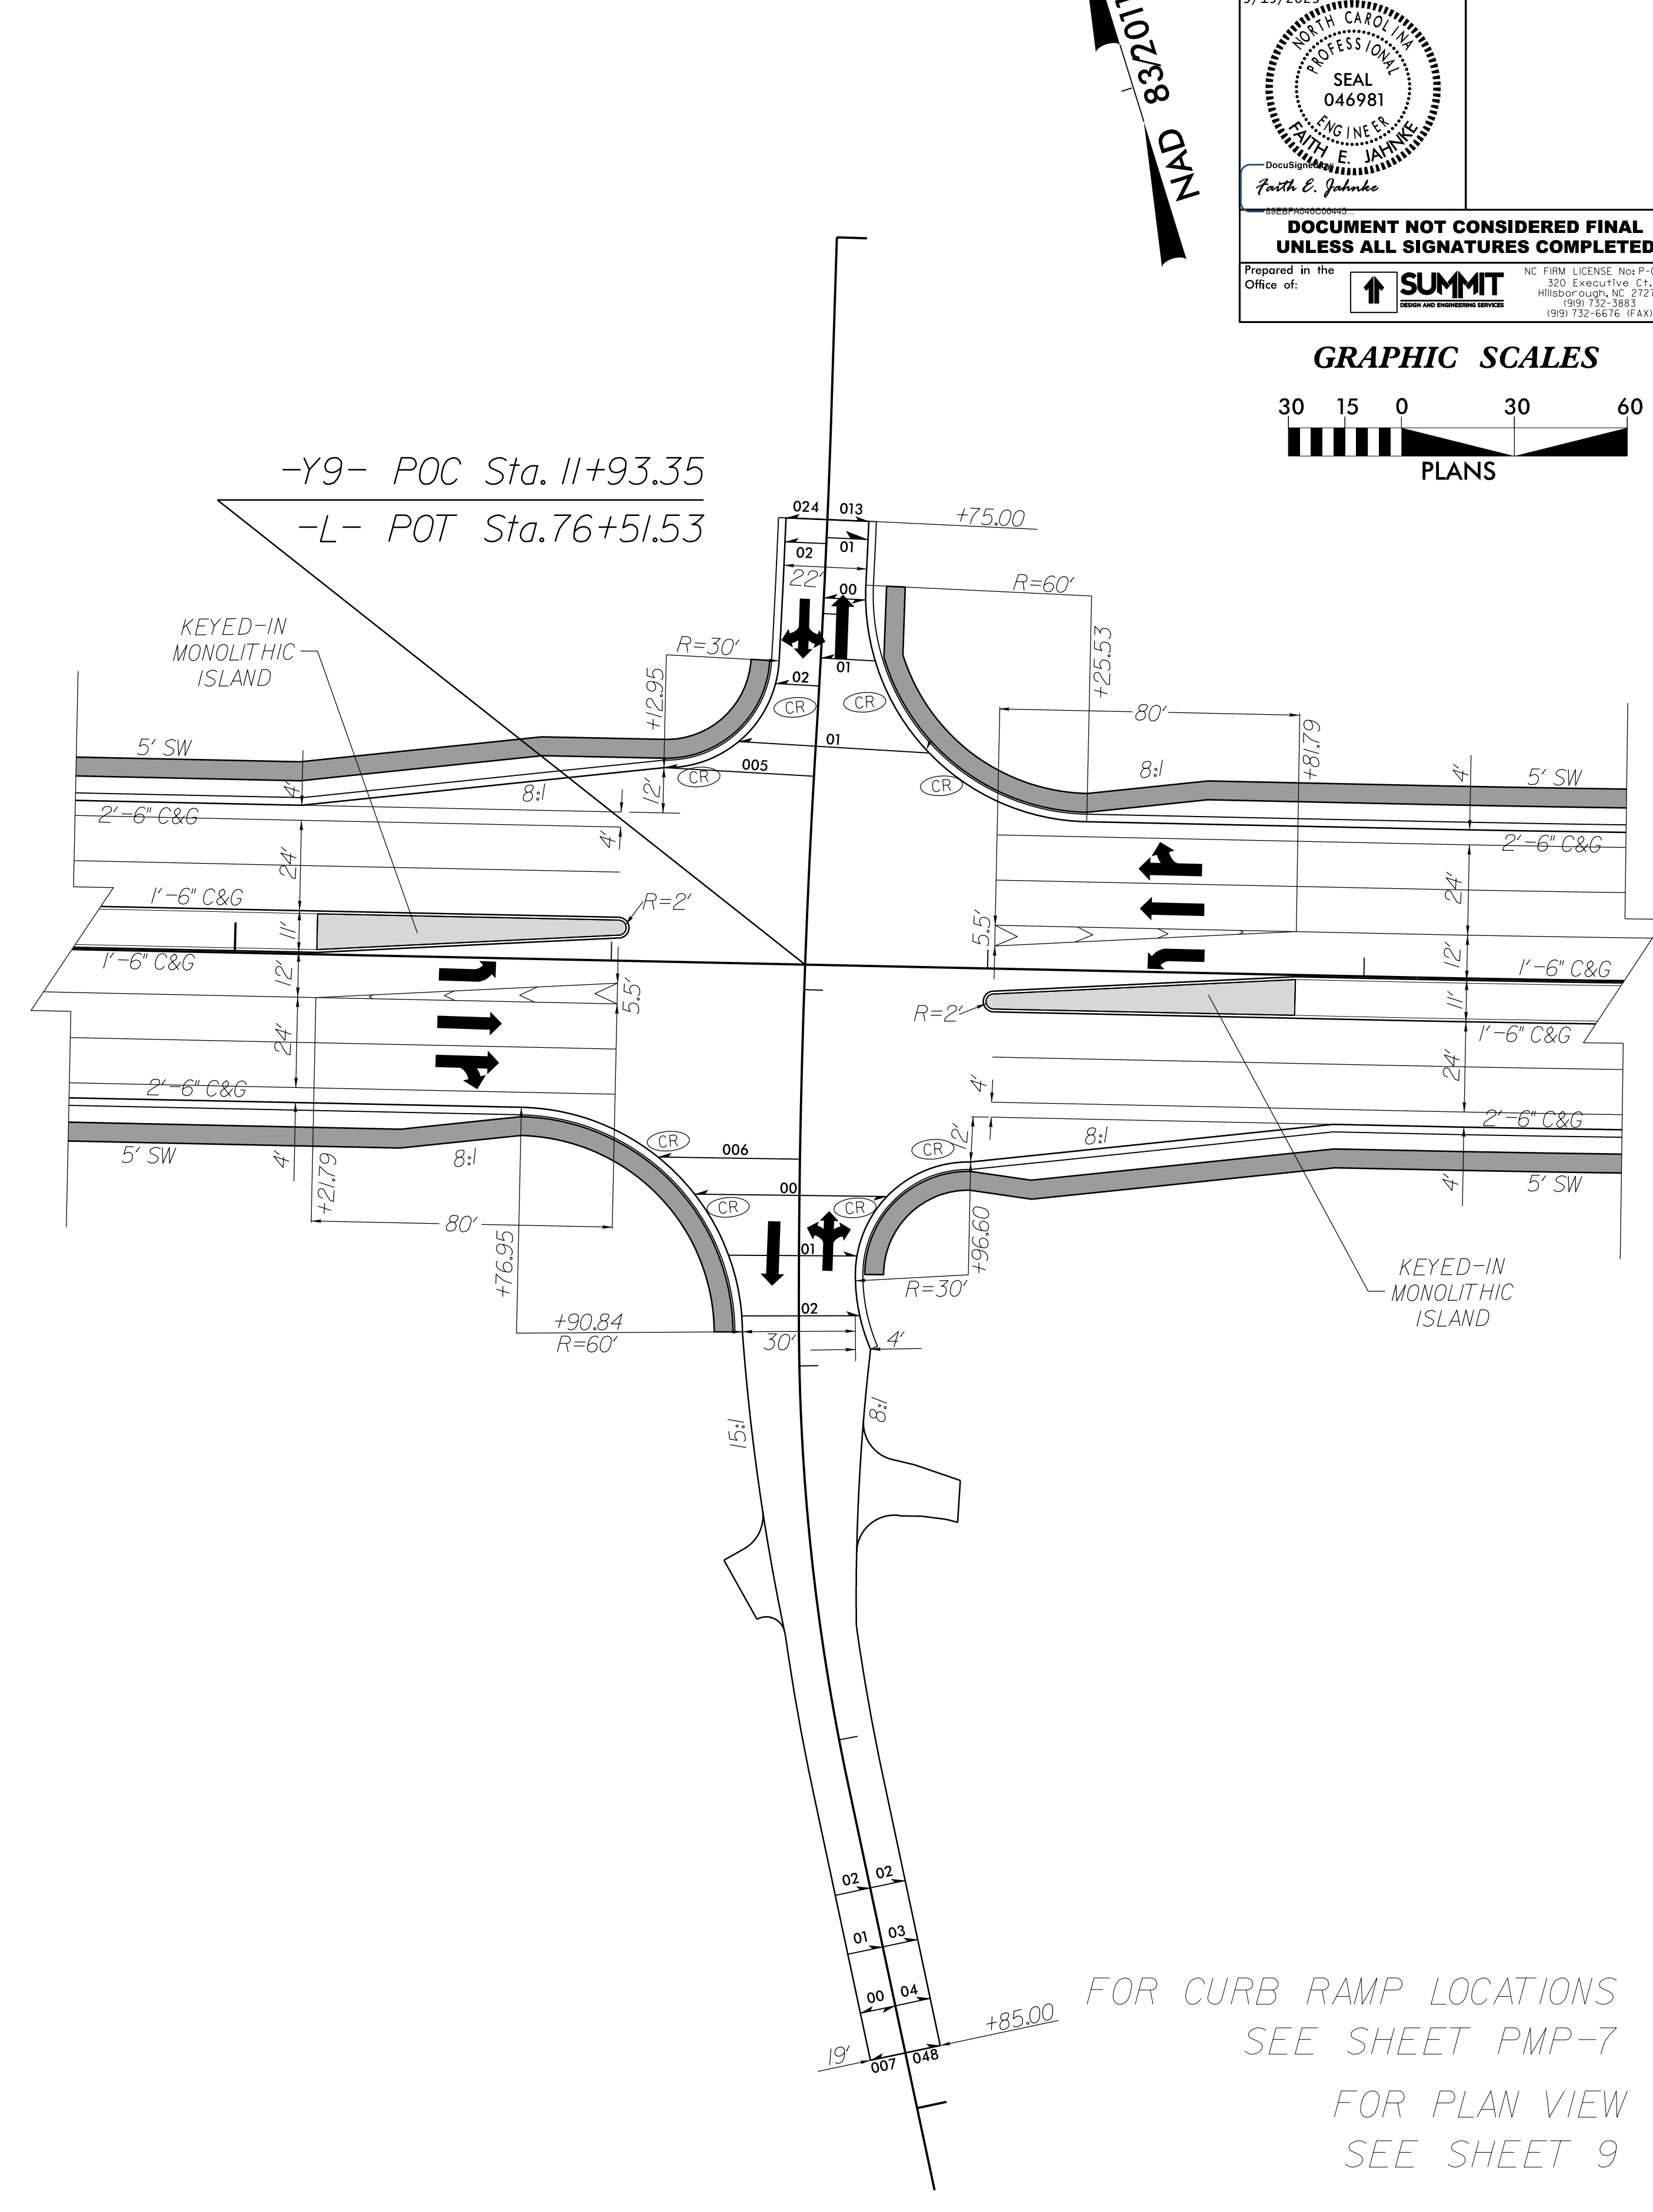

FOR CURB RAMP LOCATIONS
SEE SHEET PMP-7
FOR PLAN VIEW
SEE SHEET 9

PROJECT REFERENCE NO. U-5824	SHEET NO. 2B-4
RW SHEET NO.	
ROADWAY DESIGN ENGINEER 9/15/2023	HYDRAULICS ENGINEER
DOCUMENT NOT CONSIDERED FINAL UNLESS ALL SIGNATURES COMPLETED	
Prepared in the Office of:	

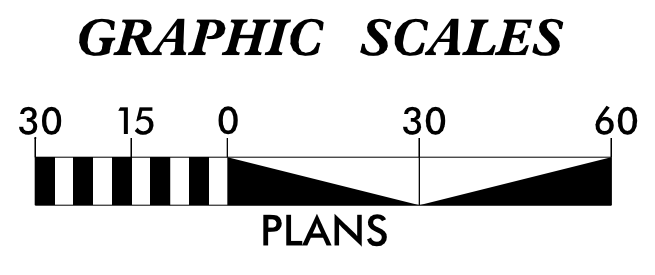

REVISIONS