
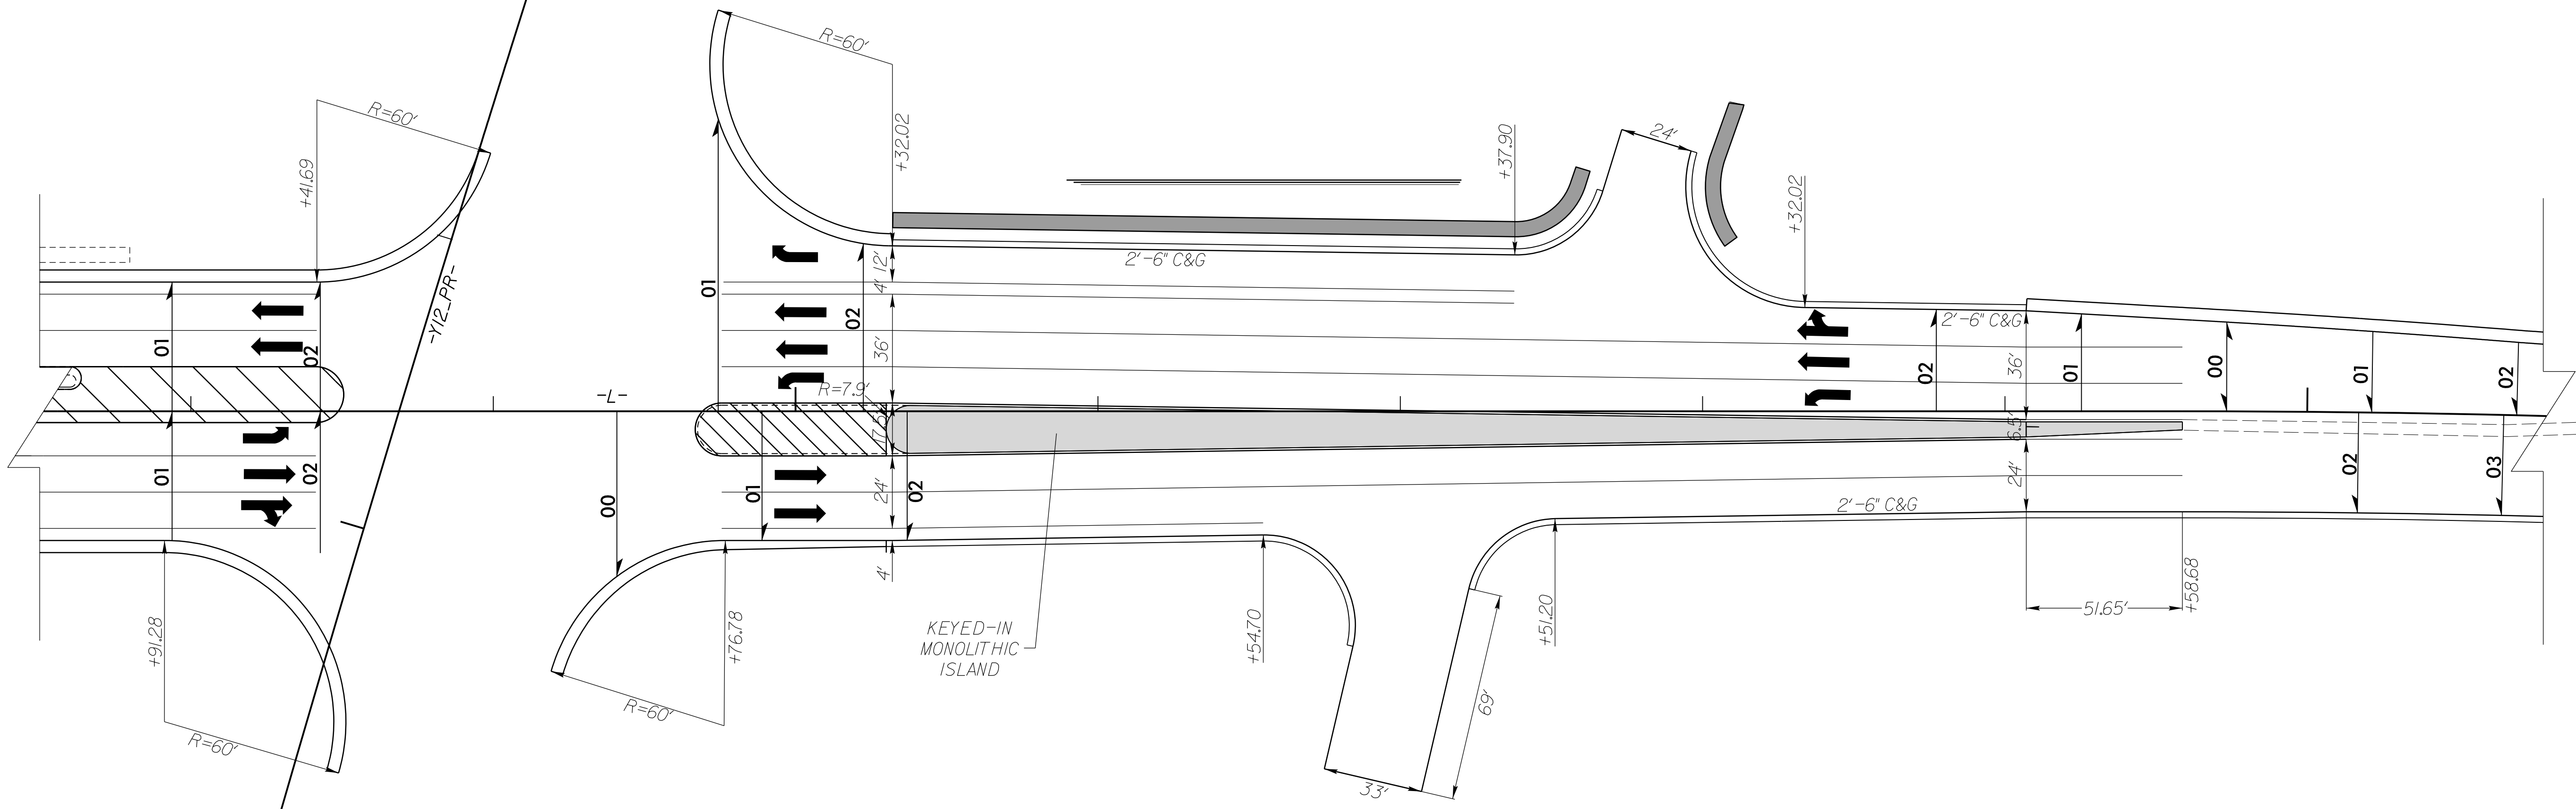
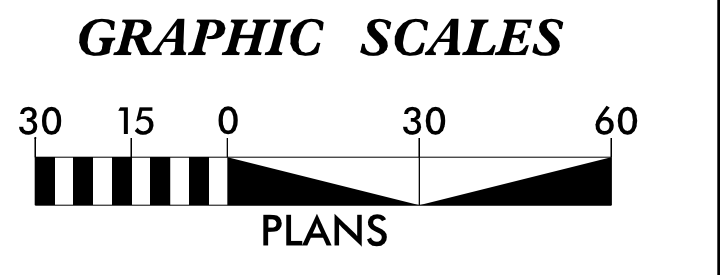


# INTERSECTION DETAIL (-L-/Y12\_PR-)

PROJECT REFERENCE NO. <i>U-5824</i>	SHEET NO. <i>2B-6</i>
RW SHEET NO.	
ROADWAY DESIGN ENGINEER 9/15/2023	HYDRAULICS ENGINEER
<b>DOCUMENT NOT CONSIDERED FINAL UNLESS ALL SIGNATURES COMPLETED</b>	
Prepared in the Office of:	

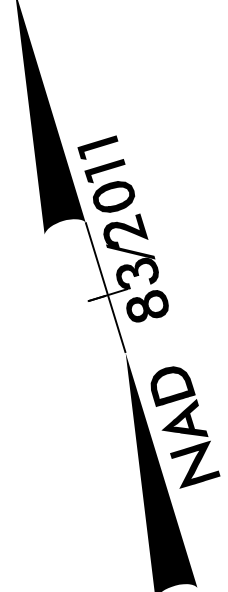

FOR PLAN VIEW  
SEE SHEET II