

TEMPORARY ALIGNMENT 2 DETAIL



FOR TRAFFIC CONTROL DETAILS
SEE TMP PLANS.

FOR PROPOSED DRAINAGE, ROADWAY
FEATURES, AND RIGHT OF WAY
SEE PSH 5 & 6.

-TEMP2-
 PI Sta 18+75.83
 $\Delta = 11^{\circ} 04' 49.8" (RT)$
 $D = 1^{\circ} 32' 09.9"$
 $L = 721.35'$
 $T = 361.80'$
 $R = 3,730.00'$



PROJECT REFERENCE NO. <i>U-5824</i>	SHEET NO. <i>2B-8</i>
RW SHEET NO.	
ROADWAY DESIGN ENGINEER 9/15/2023 Faith E. Jankovic	HYDRAULICS ENGINEER
DOCUMENT NOT CONSIDERED FINAL UNLESS ALL SIGNATURES COMPLETED	
Prepared in the Office of: SUMMIT	NC FIRM LICENSE No: P-0339 300 Executive Ct. Hillsborough, NC 27278 (919) 732-3883 (919) 732-6676 (FAX)

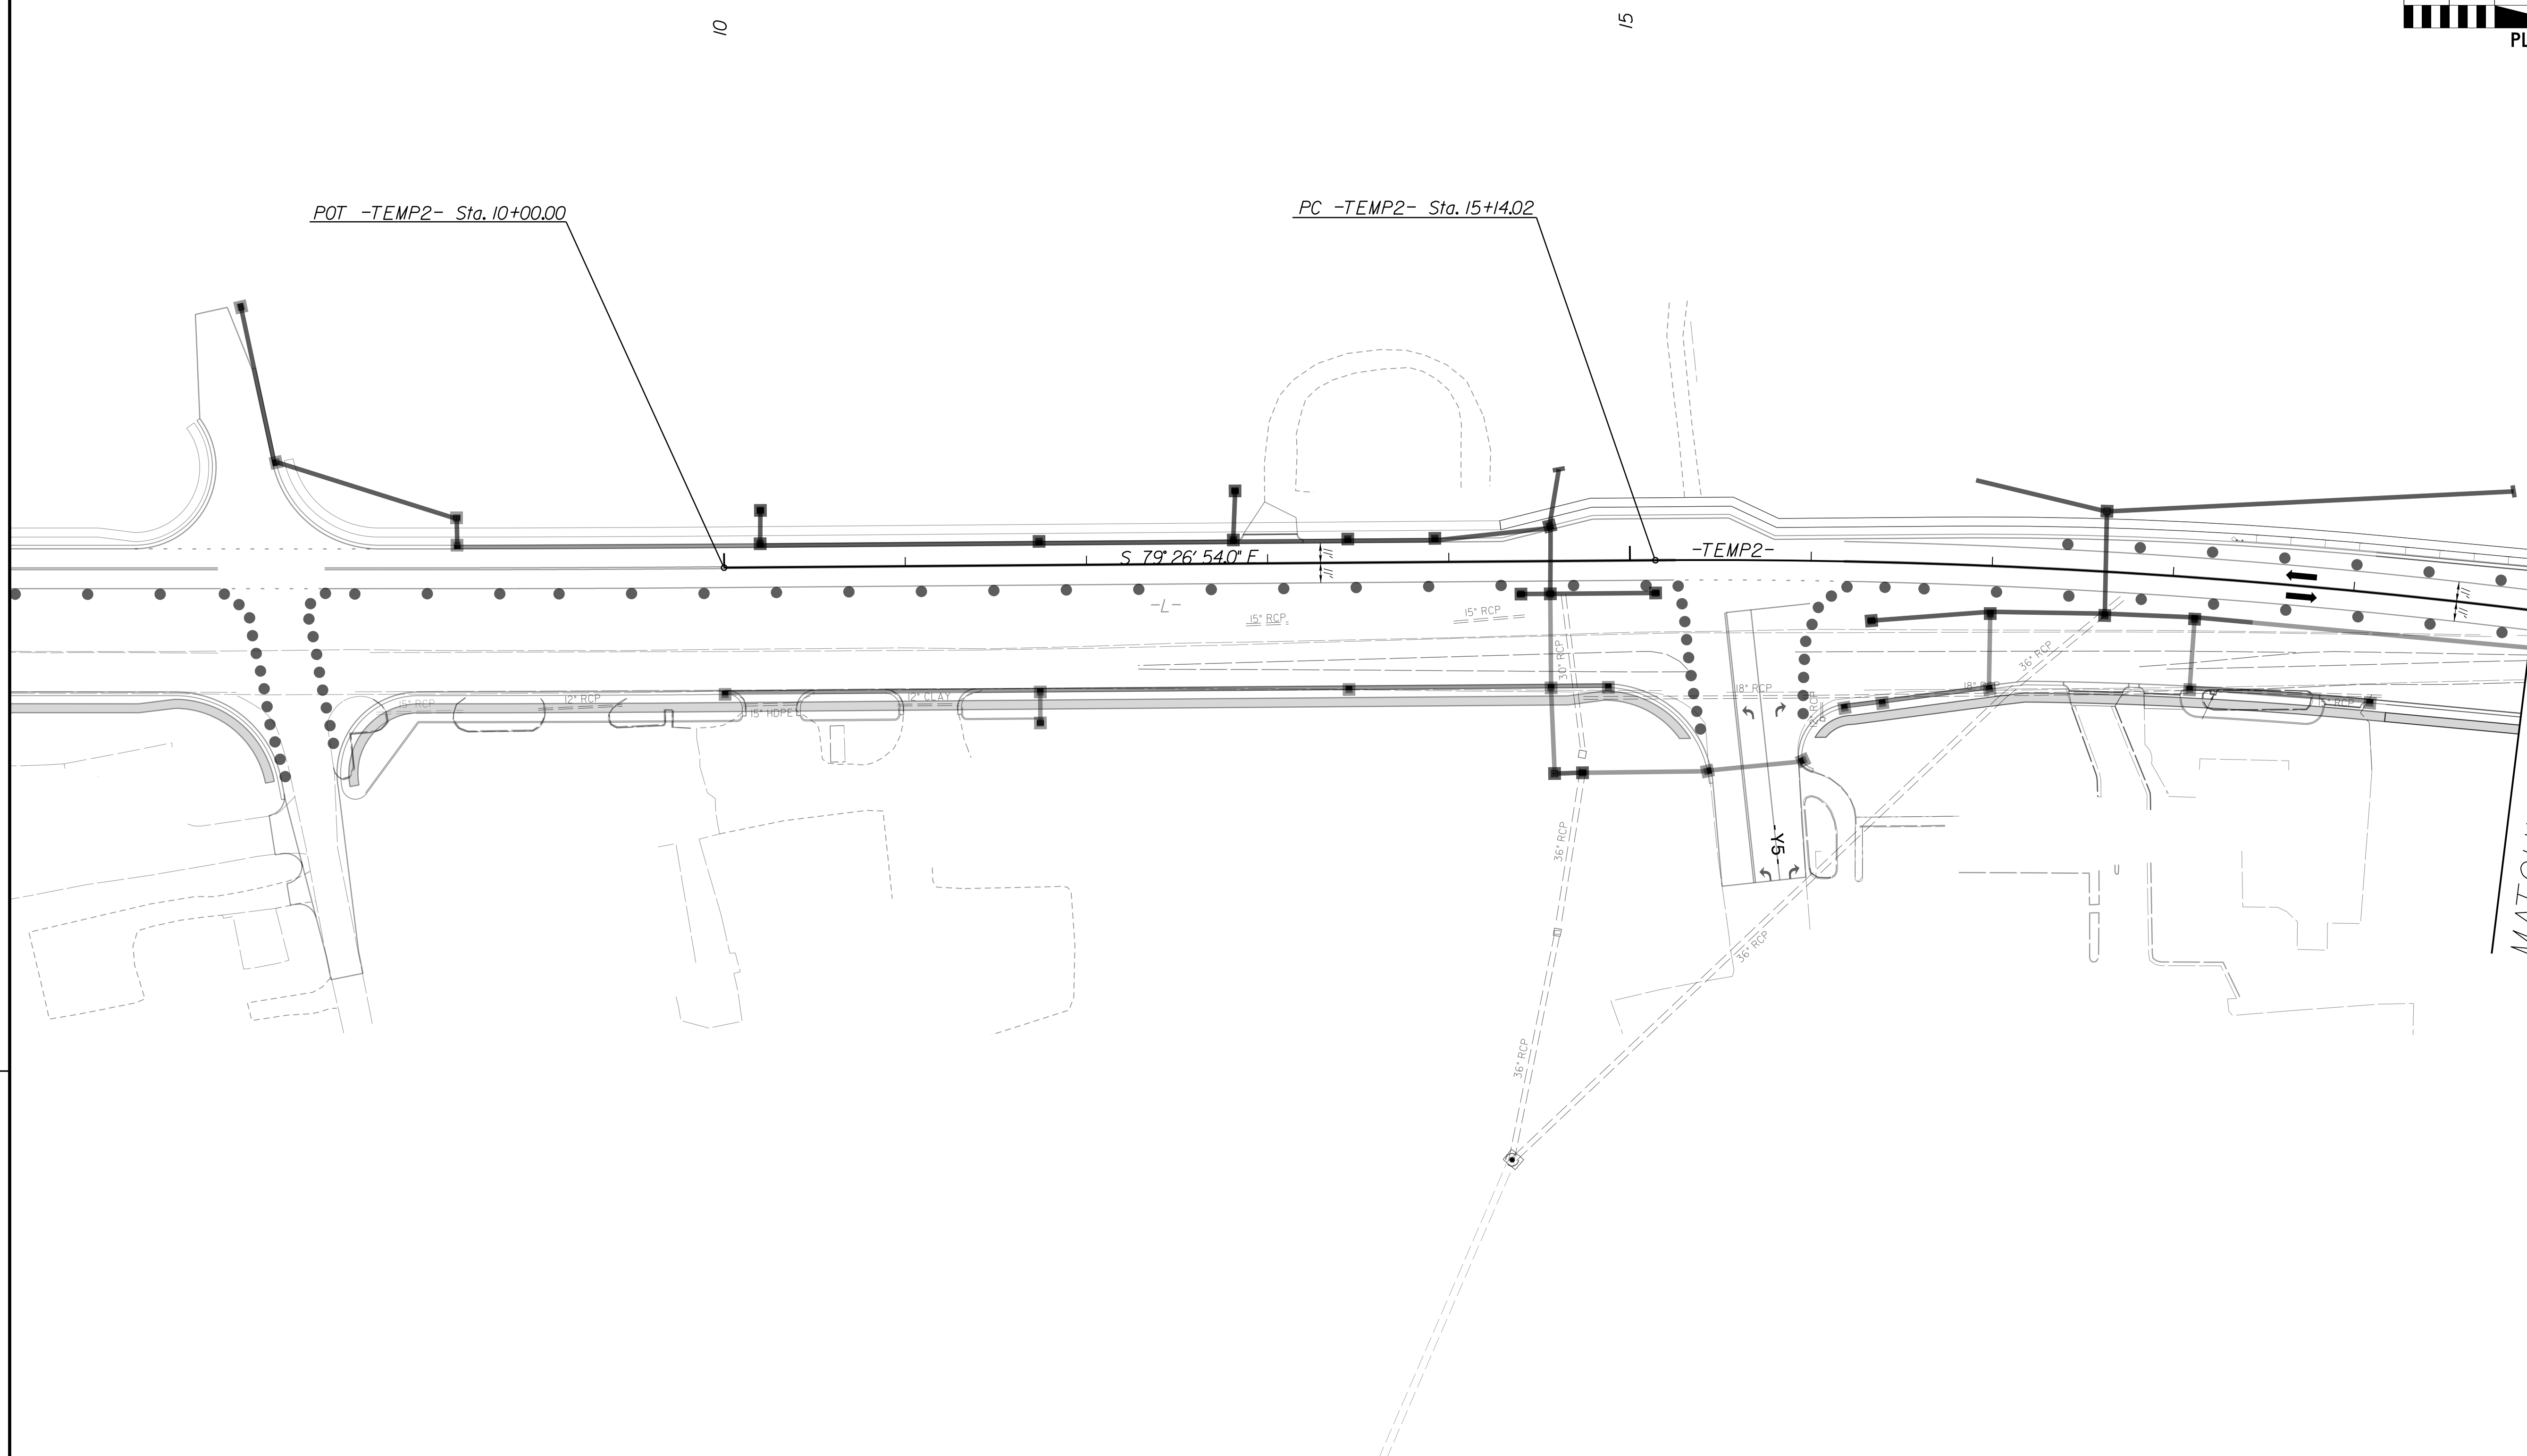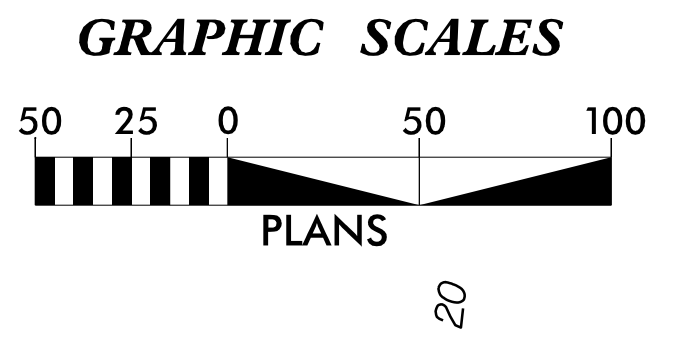

MATCHLINE - TEMP2 - STA. 20+00.00
(SEE SHEET 2B-9)