


PROJECT REFERENCE NO. <b>U-5824</b>	SHEET NO. <b>5</b>
RW SHEET NO.	
ROADWAY DESIGN ENGINEER 9/15/2023 NORTH CAROLINA PROFESSIONAL SEAL 046981 PAUL E. JANKINS	HYDRAULICS ENGINEER 9/15/2023 NORTH CAROLINA PROFESSIONAL SEAL 054713 HE YANG
<b>DOCUMENT NOT CONSIDERED FINAL UNLESS ALL SIGNATURES COMPLETED</b>	
Prepared in the Office at: <b>SUMMIT</b>	NC FIRM LICENSE NO: P-0339 300 Executive Ct. Hillsborough, NC 27278 (919) 732-3883 (919) 732-6676 (FAX)



NAD 832011

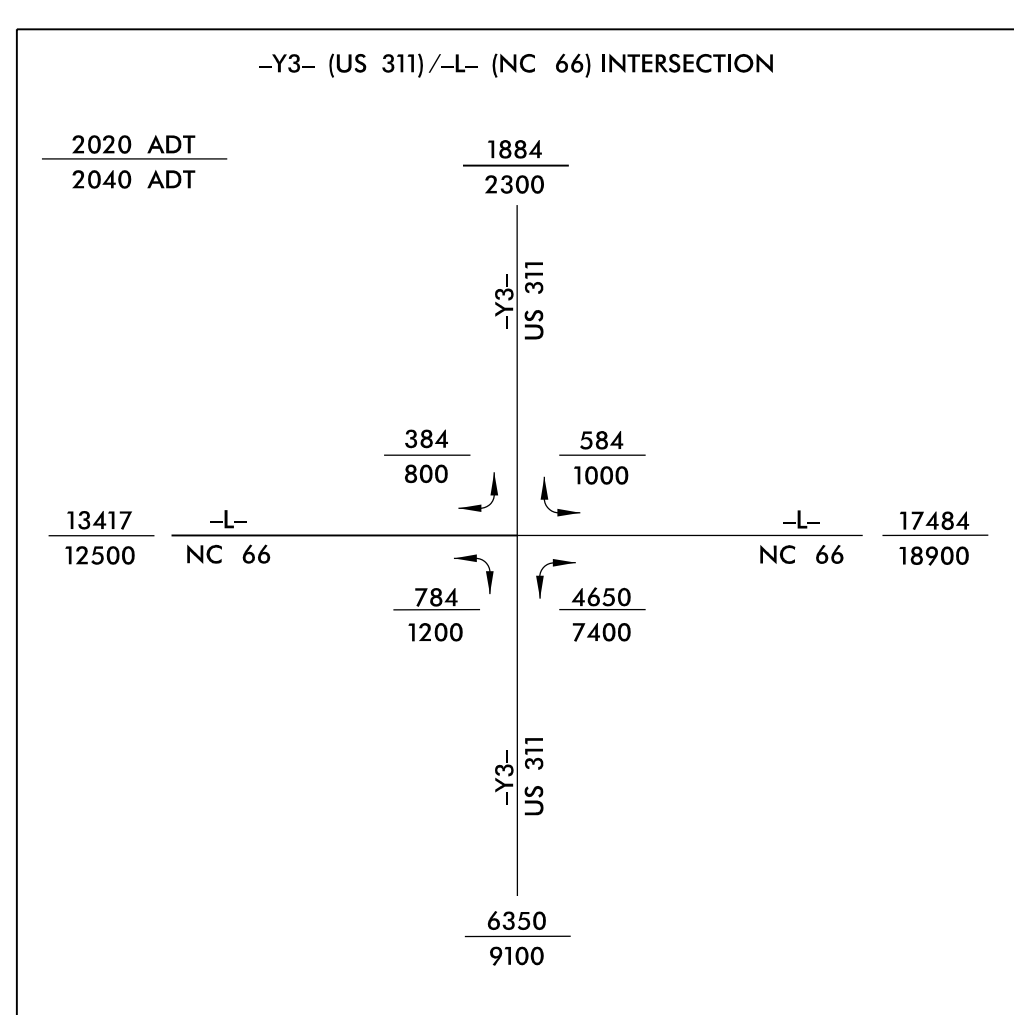

**-L-**

PI Sta 27+14.09  
Δ = 0° 41' 30.0" (RT)  
D = 0' 17' 09.8"  
L = 241.80'  
T = 120.90'  
R = 20,030.00'  
SE = NC

PI Sta 35+33.50  
Δ = 0° 27' 25.2" (LT)  
D = 0' 17' 12.9"  
L = 159.29'  
T = 79.64'  
R = 19,970.00'  
SE = NC

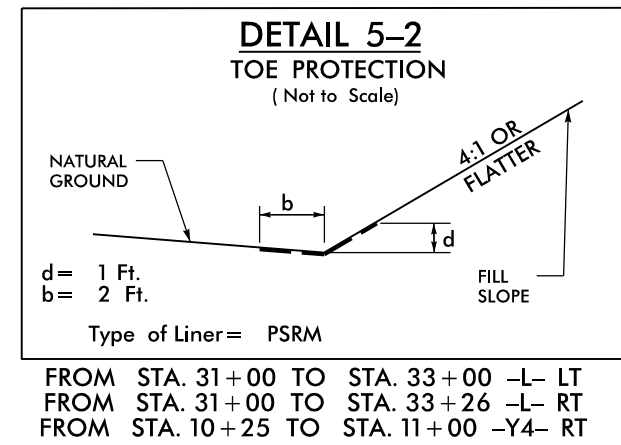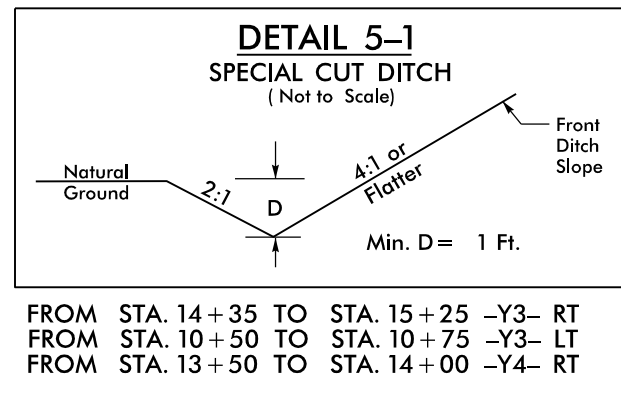


**-Y4-**

PI Sta 10+79.96  
Δ = 1° 11' 56.8" (RT)  
D = 1' 08' 45.3"  
L = 104.64'  
T = 52.32'  
R = 5,000.00'

MATCHLINE -L- STA 24+00.00  
(SEE SHEET 4)

MATCHLINE -L- STA 37+00.00  
(SEE SHEET 6)

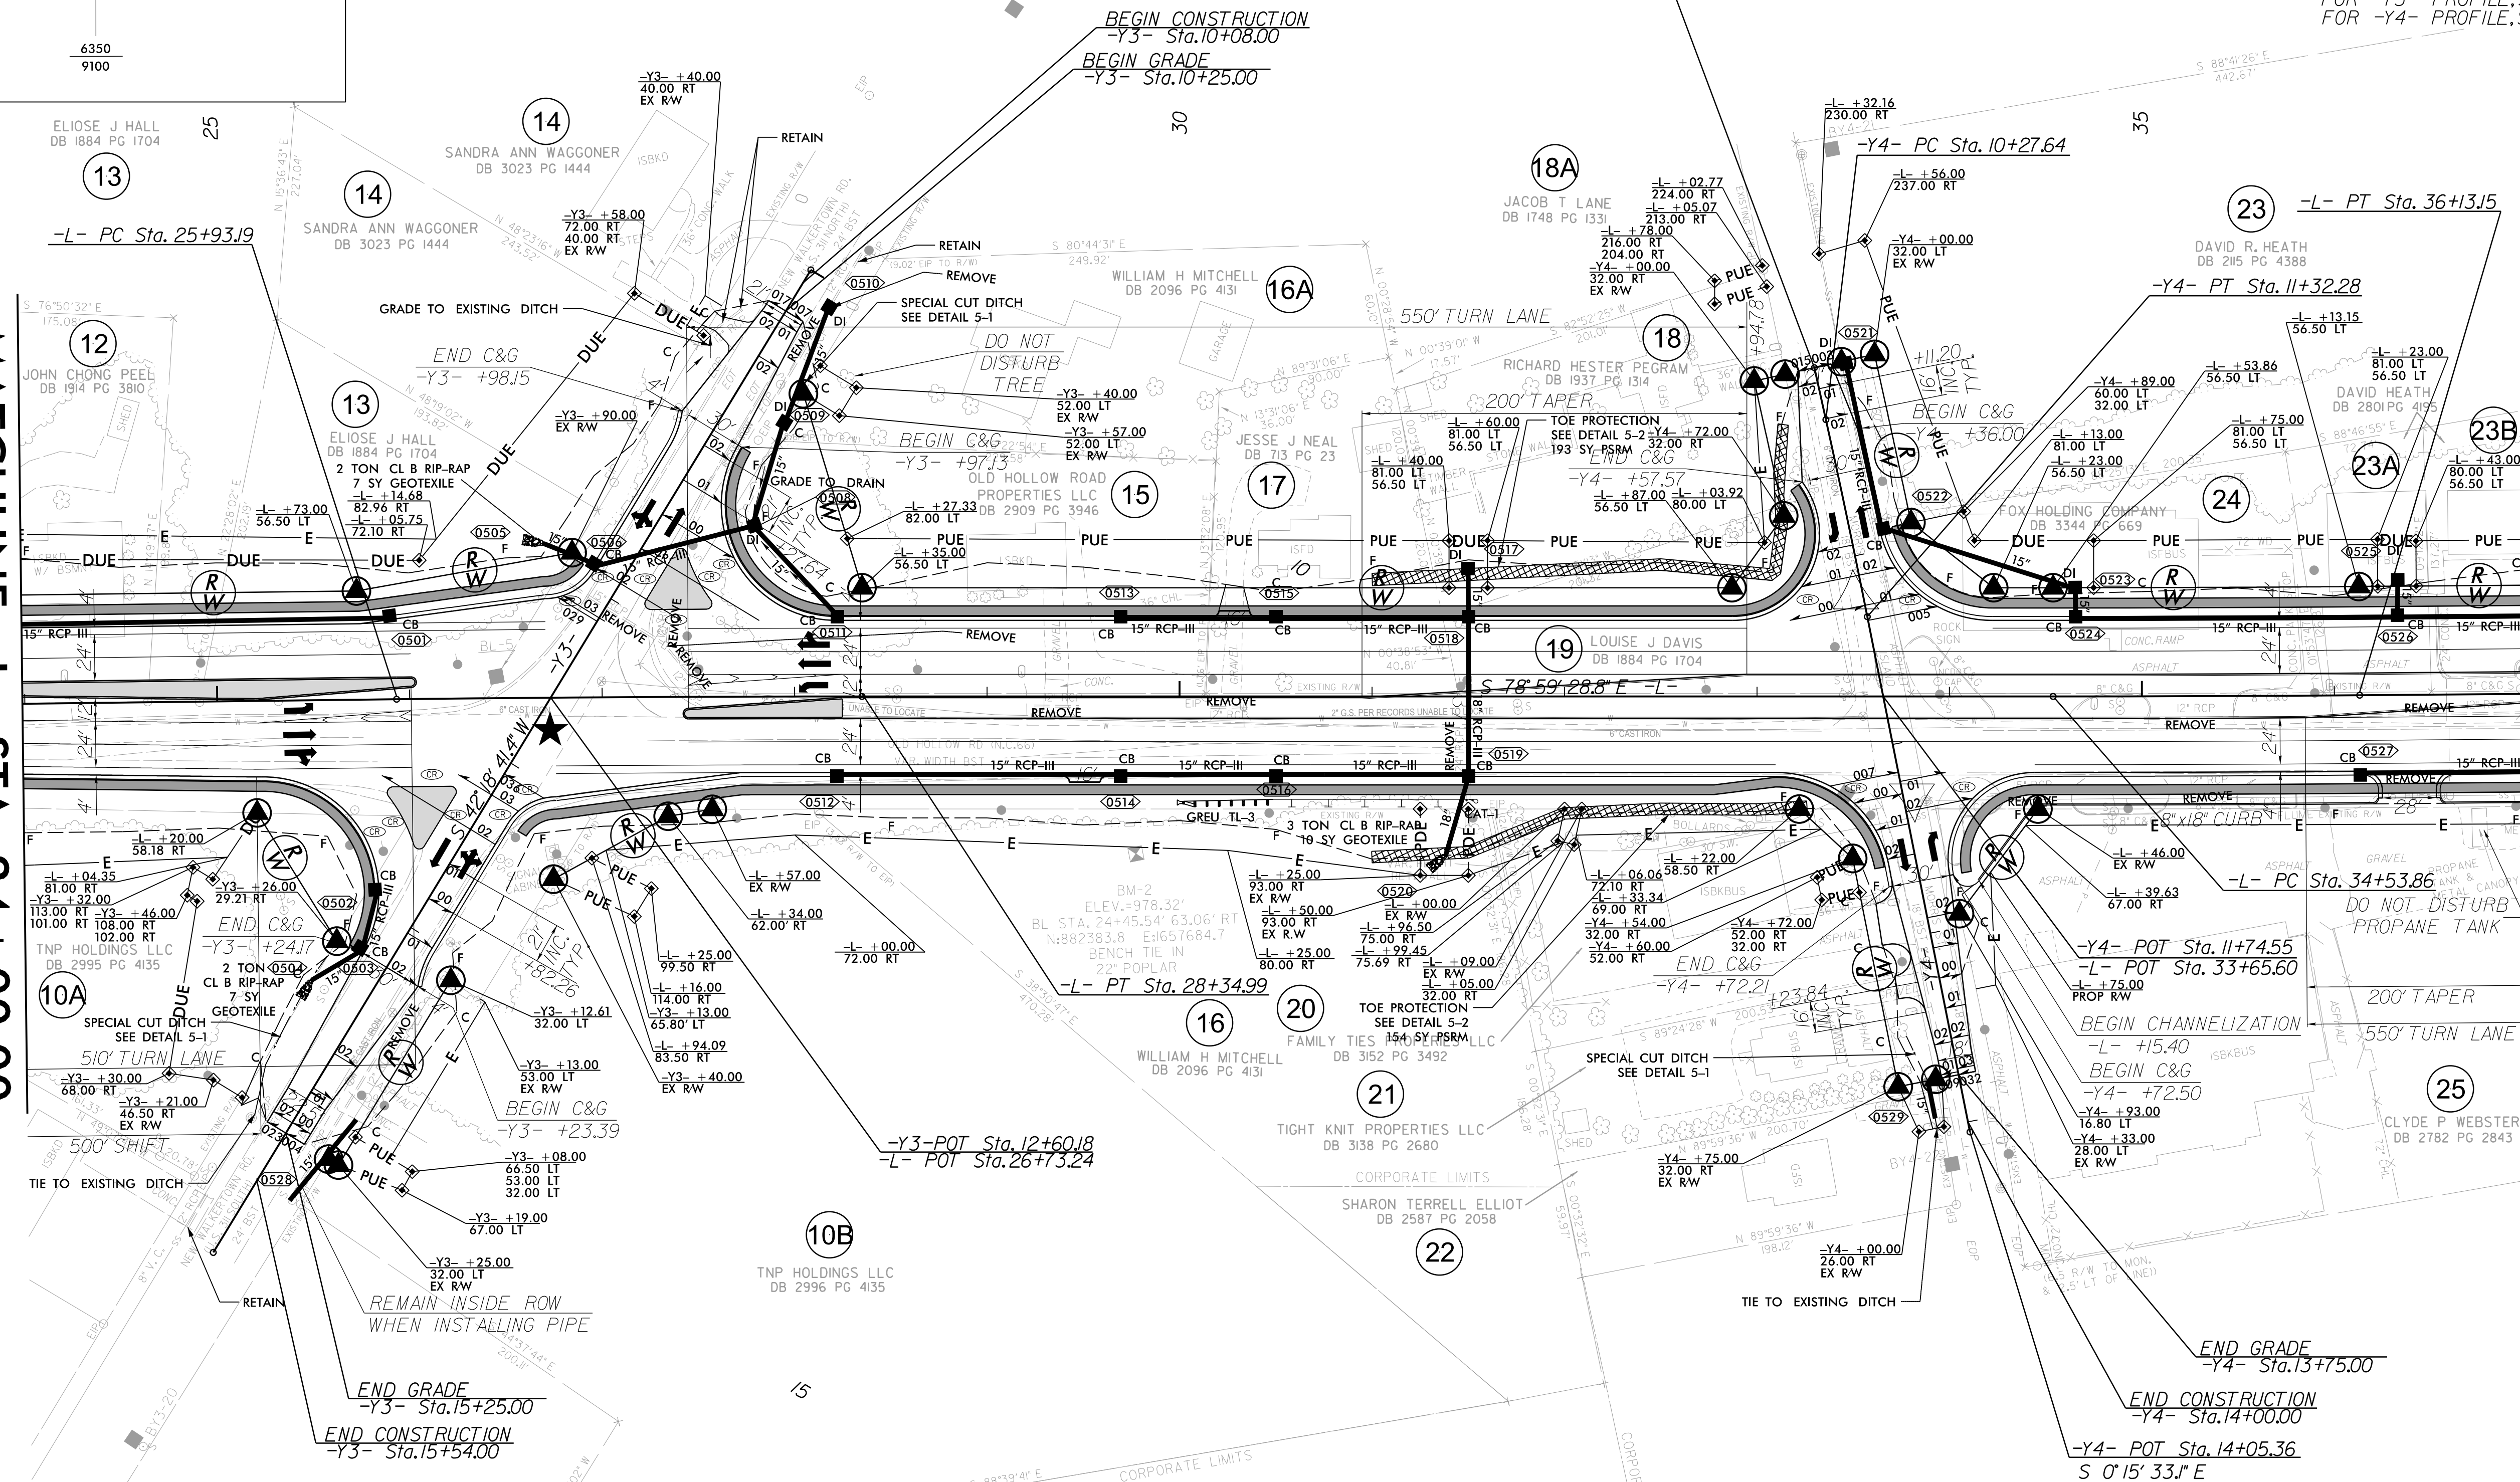

REVISIONS

DC SEP 2023 15:47  
06:52:41 R:\casha\casha.dgn  
casha