
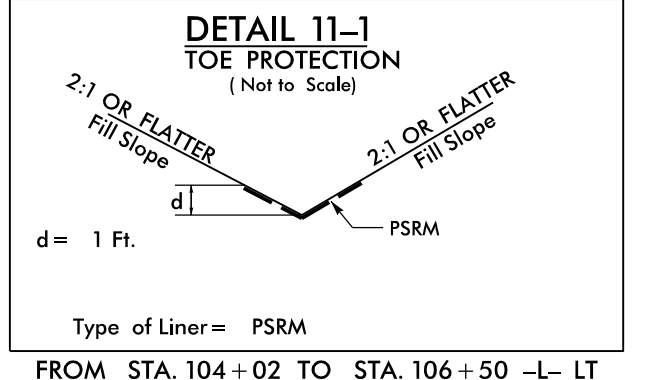
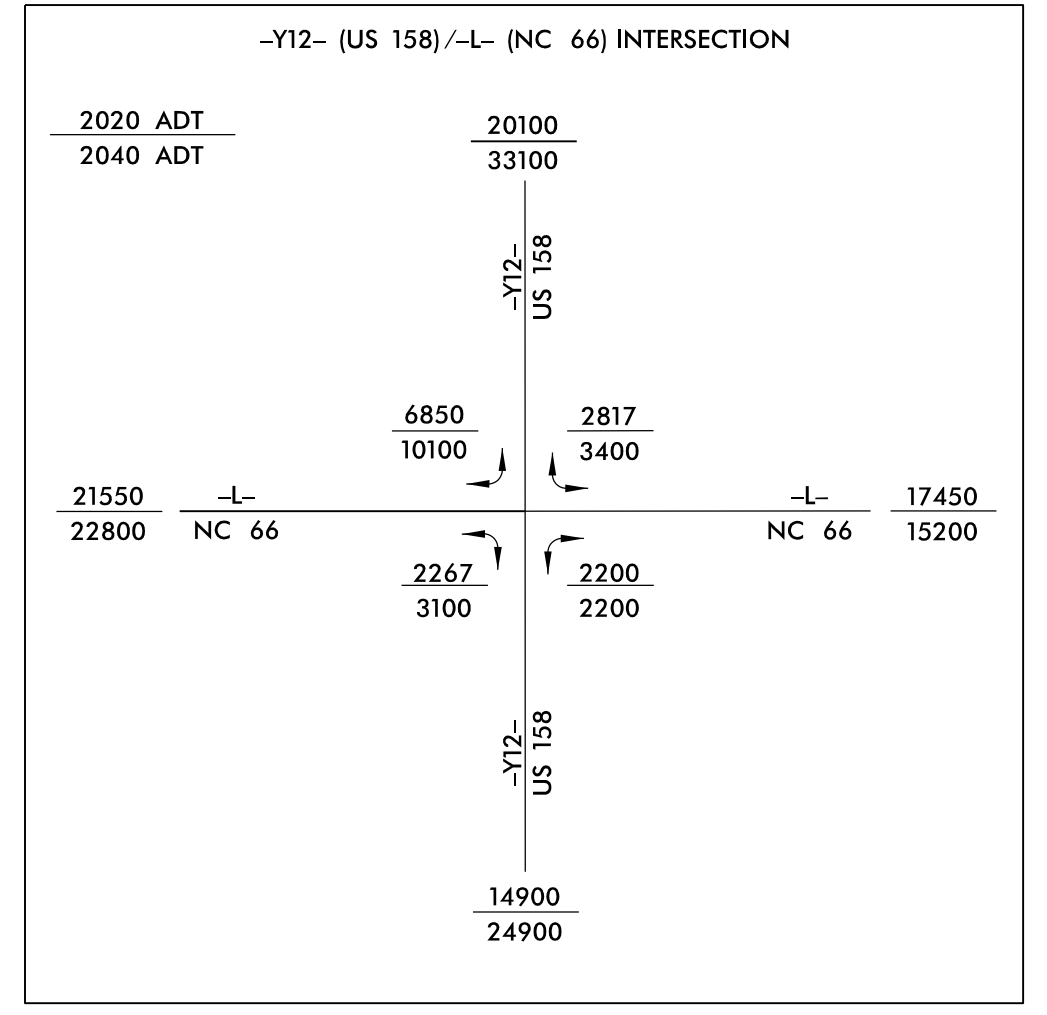
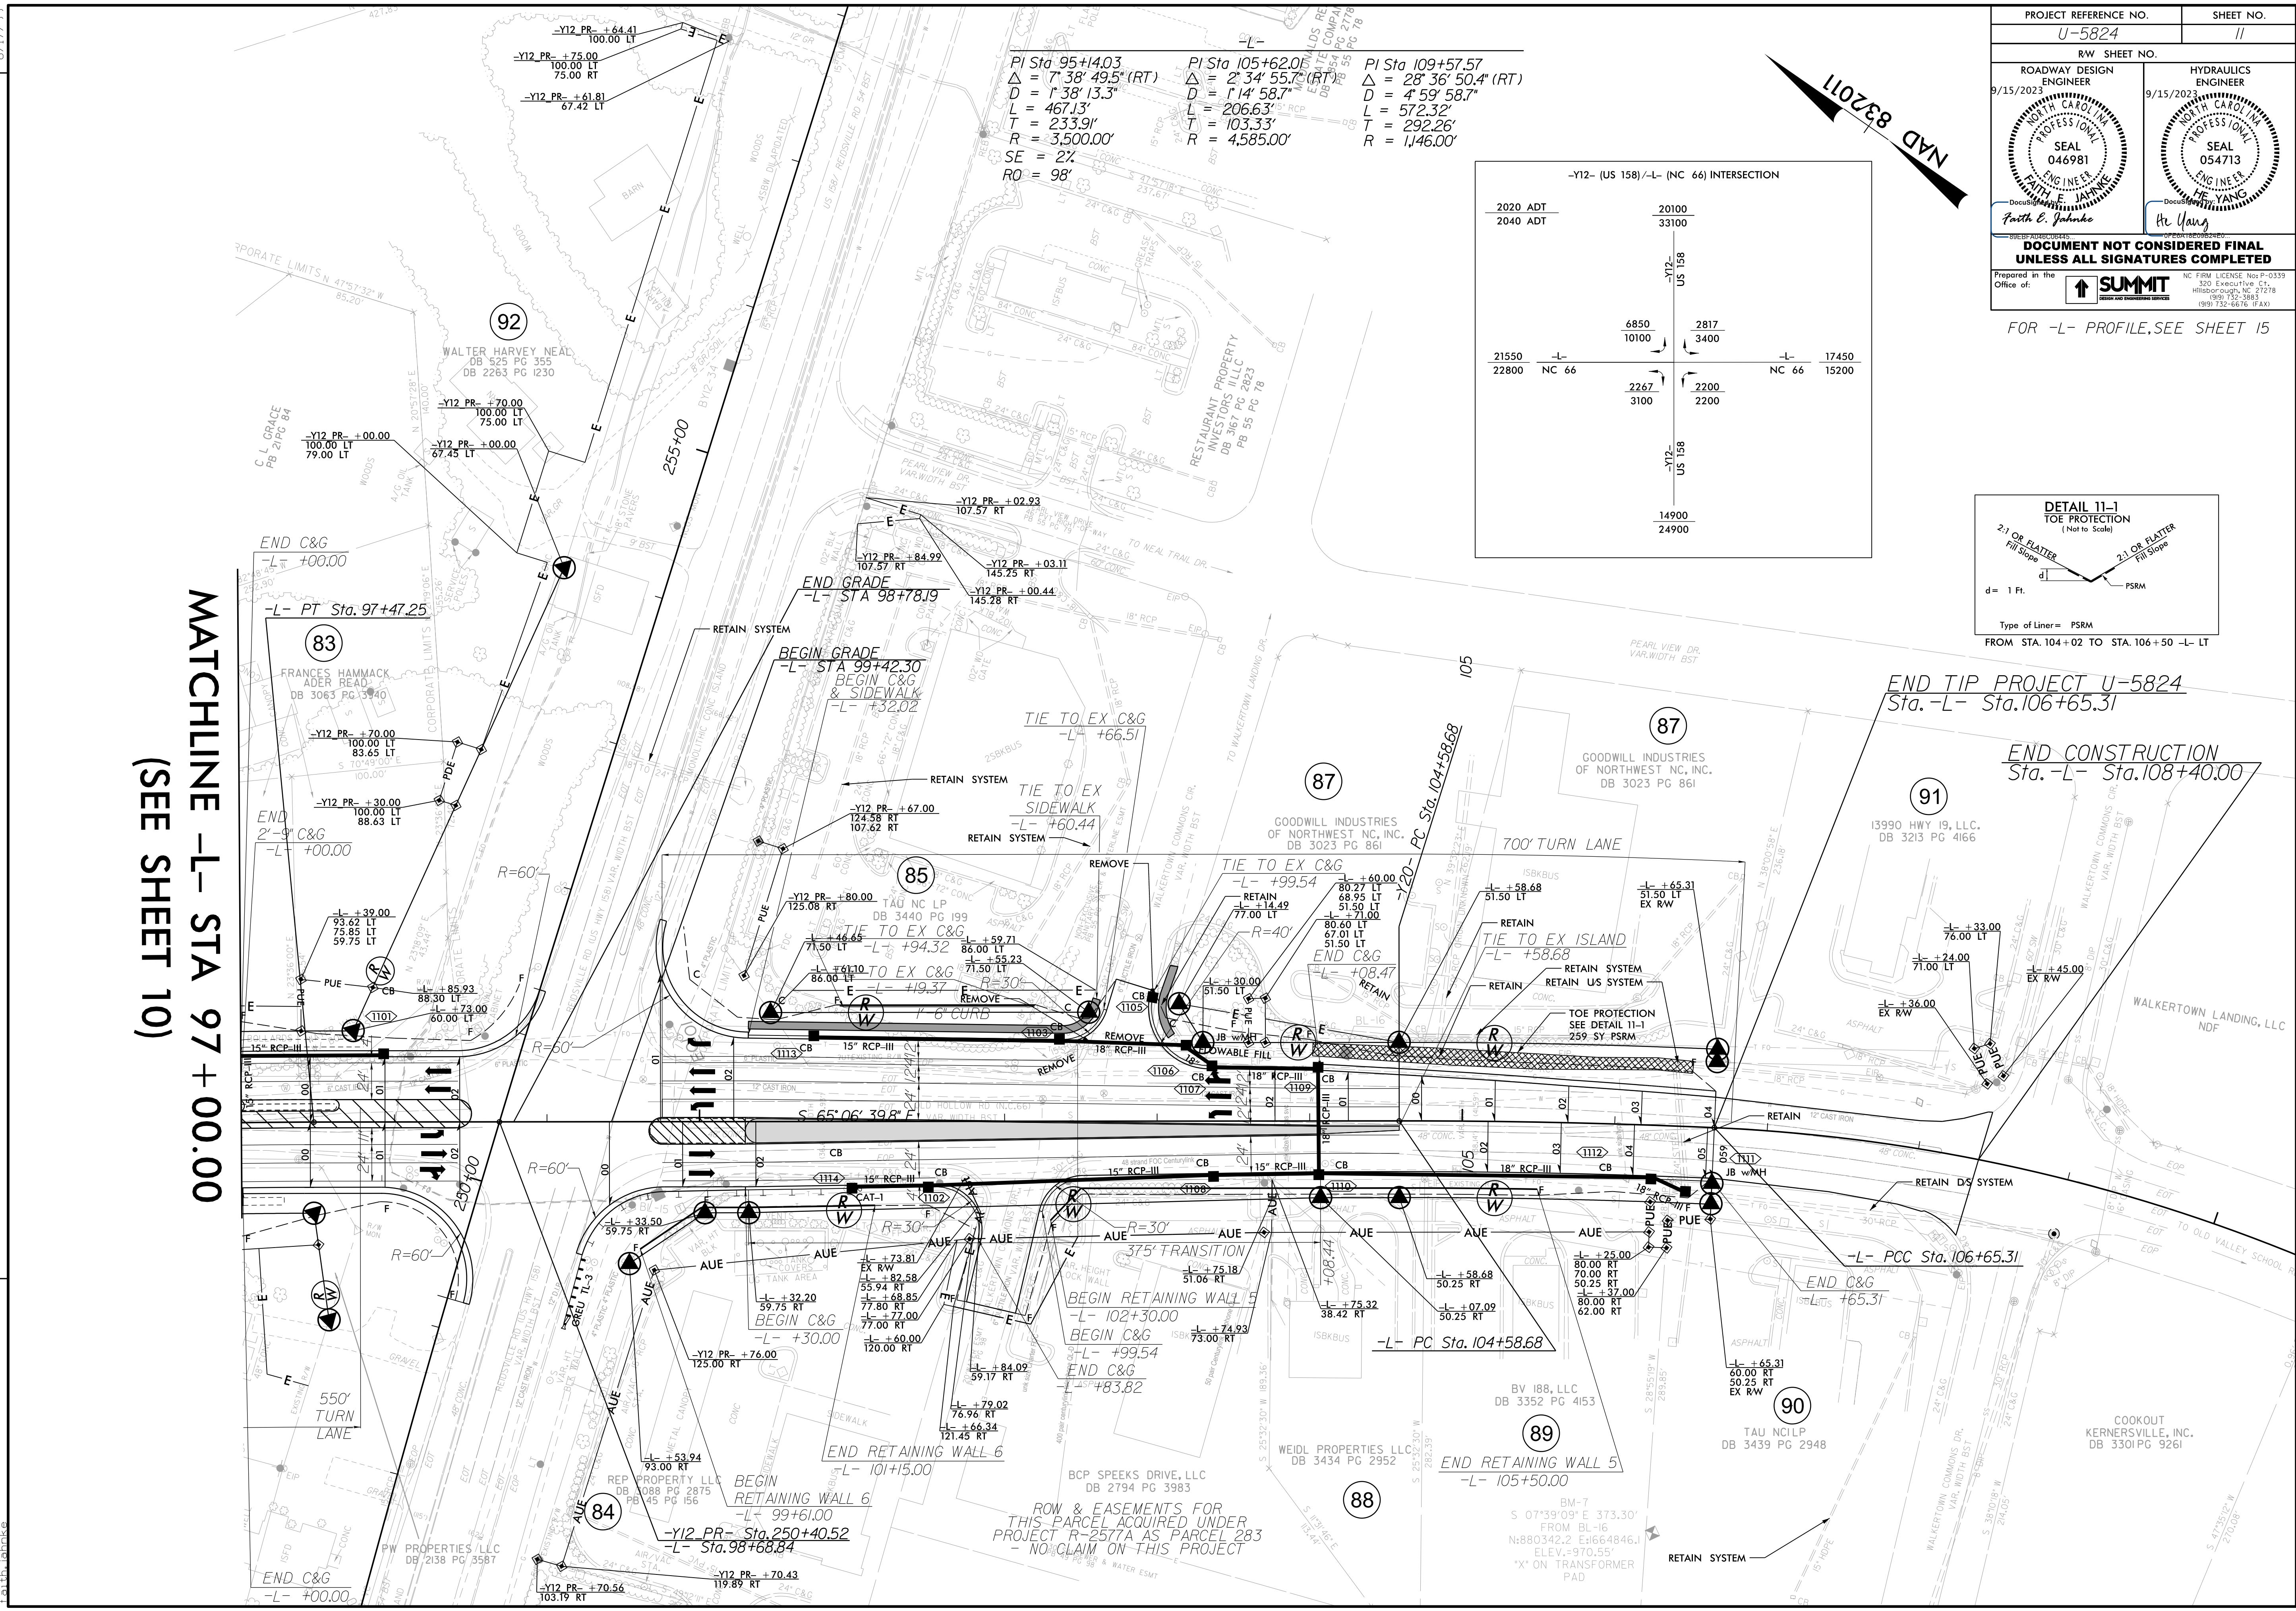


PROJECT REFERENCE NO. <b>U-5824</b>	SHEET NO. <b>11</b>
RW SHEET NO.	
ROADWAY DESIGN ENGINEER 9/15/2023 SEAL 046981 PAUL E. JANKINS Footh E. Jankins	HYDRAULICS ENGINEER 9/15/2023 SEAL 054713 HE YANG He Yang
<b>DOCUMENT NOT CONSIDERED FINAL UNLESS ALL SIGNATURES COMPLETED</b>	
Prepared in the Office of:	 <small>NC FIRM LICENSE NO: P-0339 300 Executive Ct. Hillsborough, NC 27278 (919) 732-3883 (919) 732-6676 (FAX)</small>

FOR -L- PROFILE, SEE SHEET 15



MATCHLINE -L- STA 97+00.00  
(SEE SHEET 10)



ROW & EASEMENTS FOR THIS PARCEL ACQUIRED UNDER PROJECT R-2577A AS PARCEL 283 - NO CLAIM ON THIS PROJECT

REVISIONS

8.17.7.99

14-SEP-2023 11:53  
U-5824\_Road\_Plan\_11.dgn  
Paul Jankins