
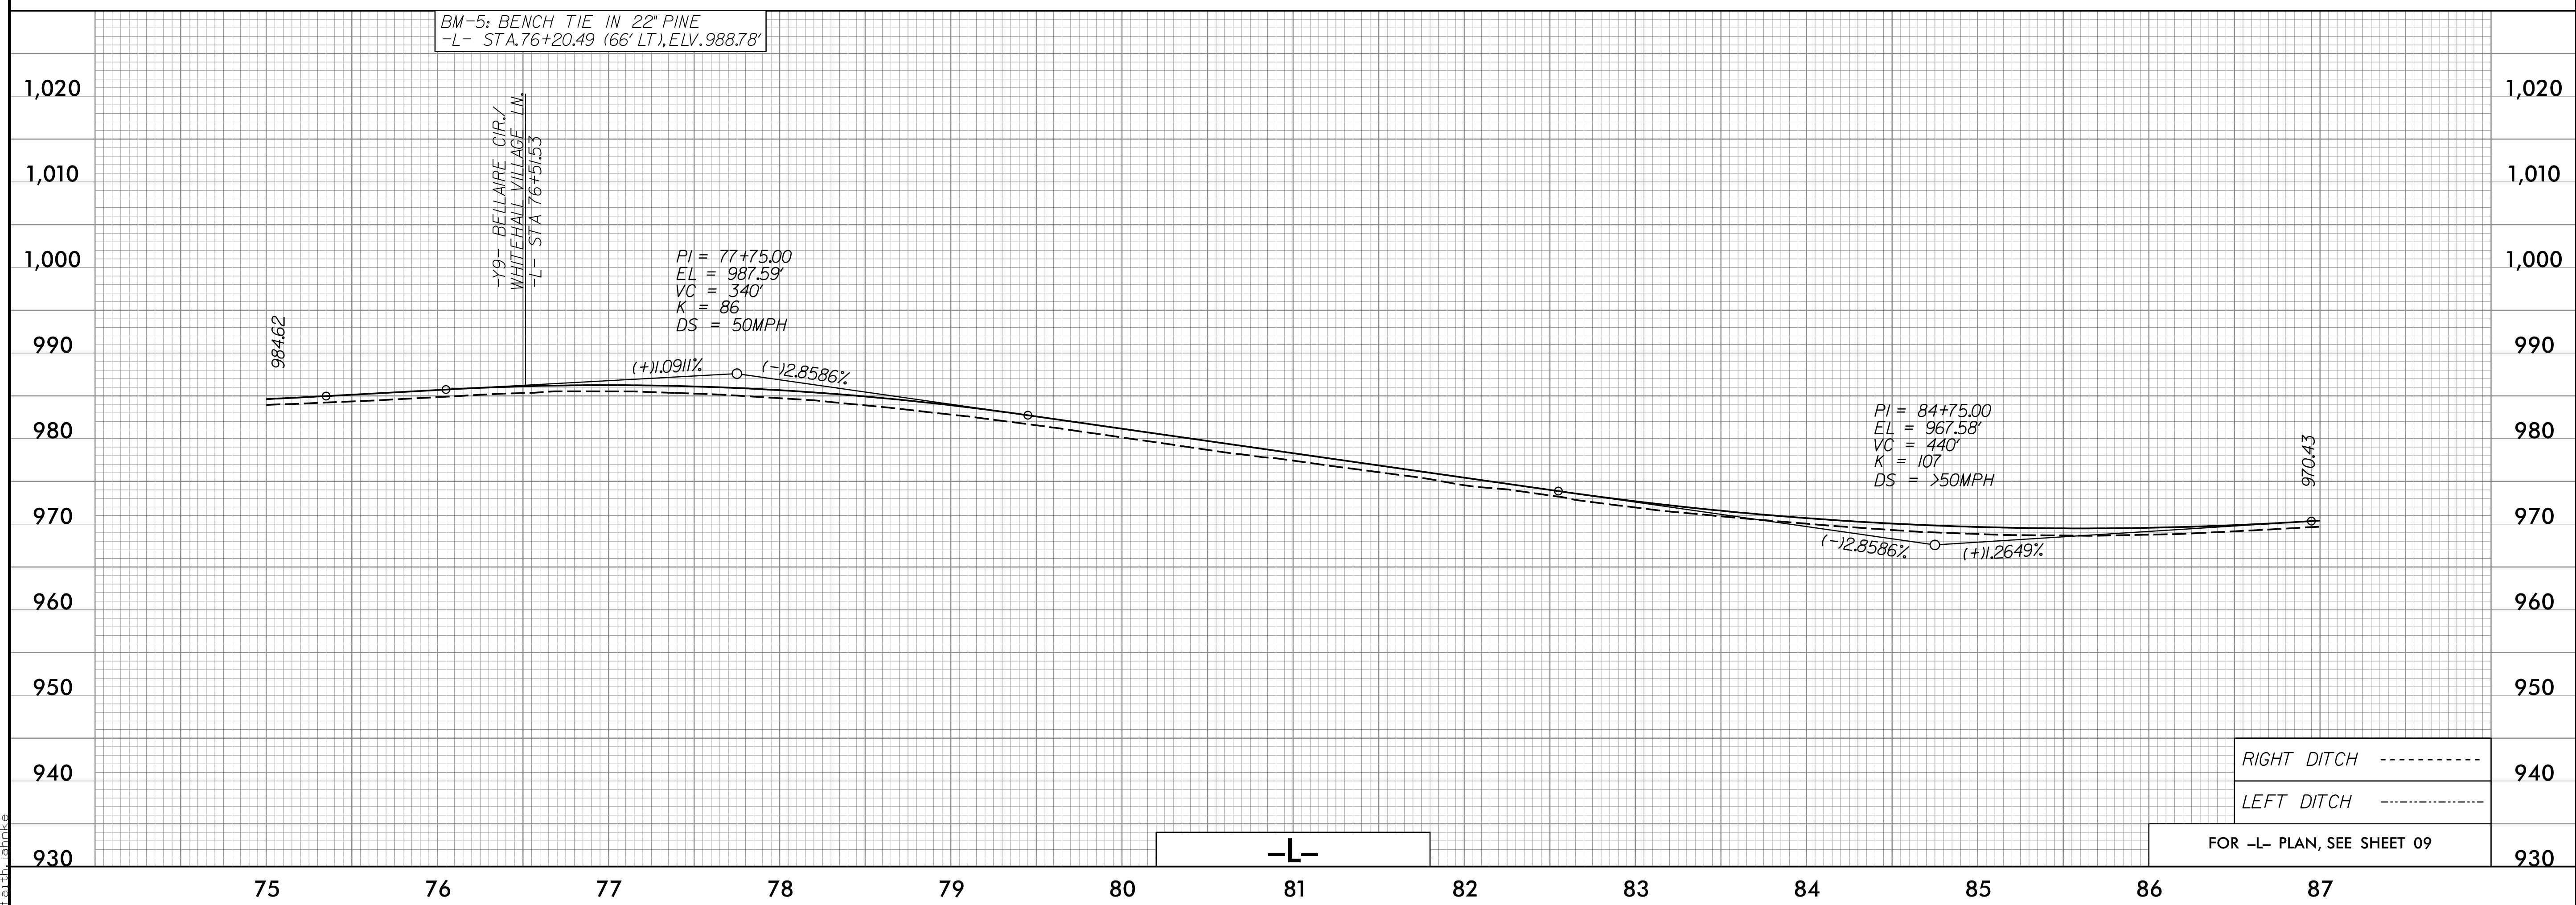


PROJECT REFERENCE NO. <b>U-5824</b>		SHEET NO. <b>14</b>
ROADWAY DESIGN ENGINEER 9/15/2023 <b>FAITH E. JAHNKE</b> SEAL 046981 NORTH CAROLINA PROFESSIONAL ENGINEER	HYDRAULICS ENGINEER 9/15/2023 <b>HE YANG</b> SEAL 054713 NORTH CAROLINA PROFESSIONAL ENGINEER	
<b>DOCUMENT NOT CONSIDERED FINAL UNLESS ALL SIGNATURES COMPLETED</b>		

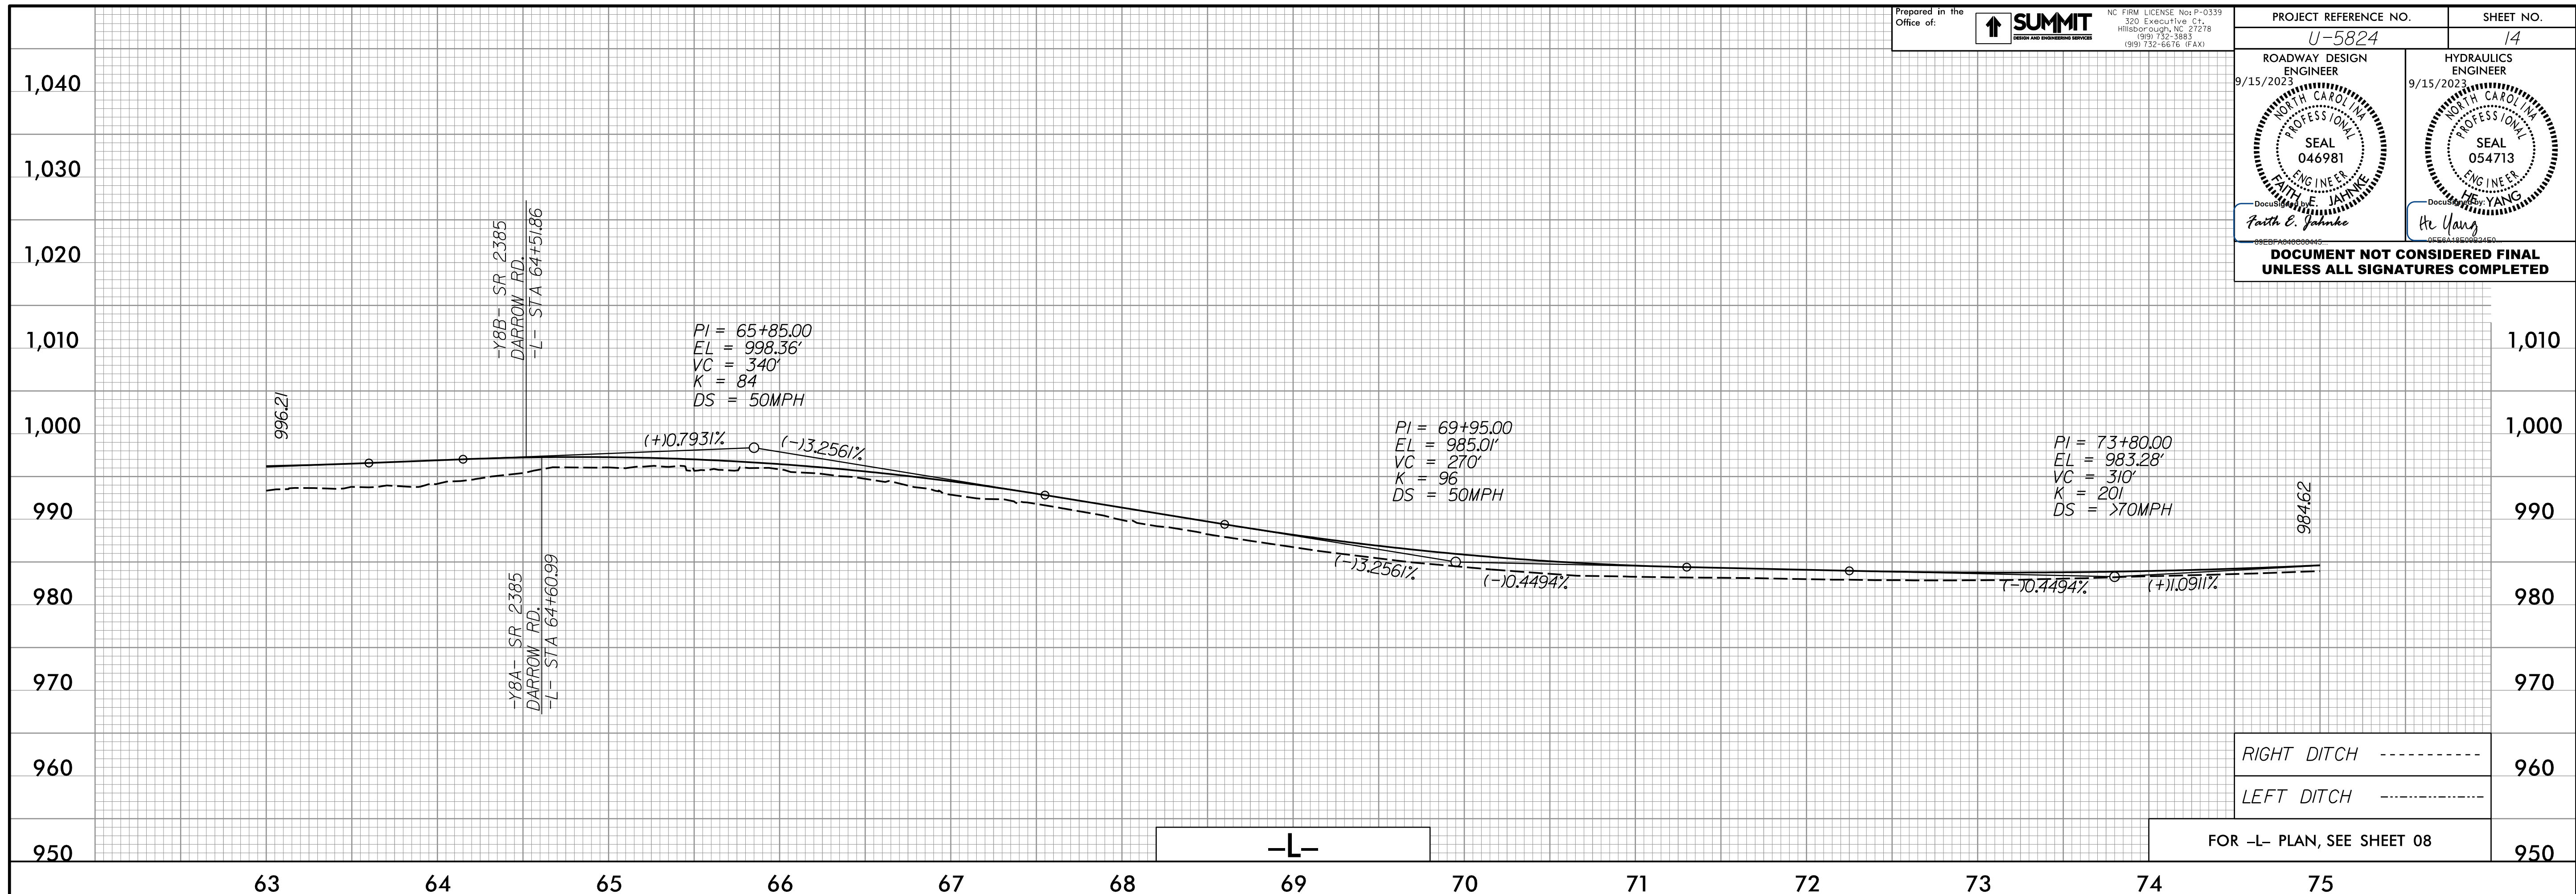

06-SEP-2023 15:18  
D:\63\1\_Road\14.dgn  
Faith.Jahnke