



SURVEY CONTROL SHEET

W/ EXISTING CENTERLINE ALIGNMENTS PRIOR TO CONSTRUCTION

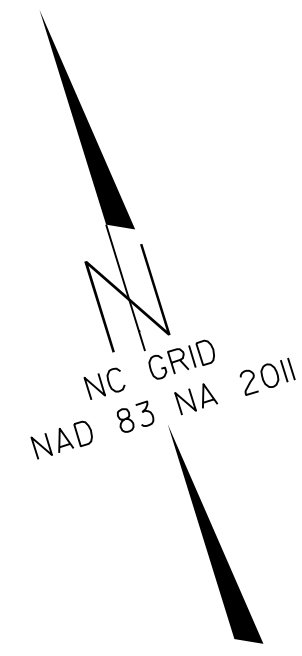

MATCHLINE -EL- STA 74 + 98.87
(SEE SHEET 5)

MATCHLINE -EL- STA 86 + 99.18
(SEE SHEET 7)

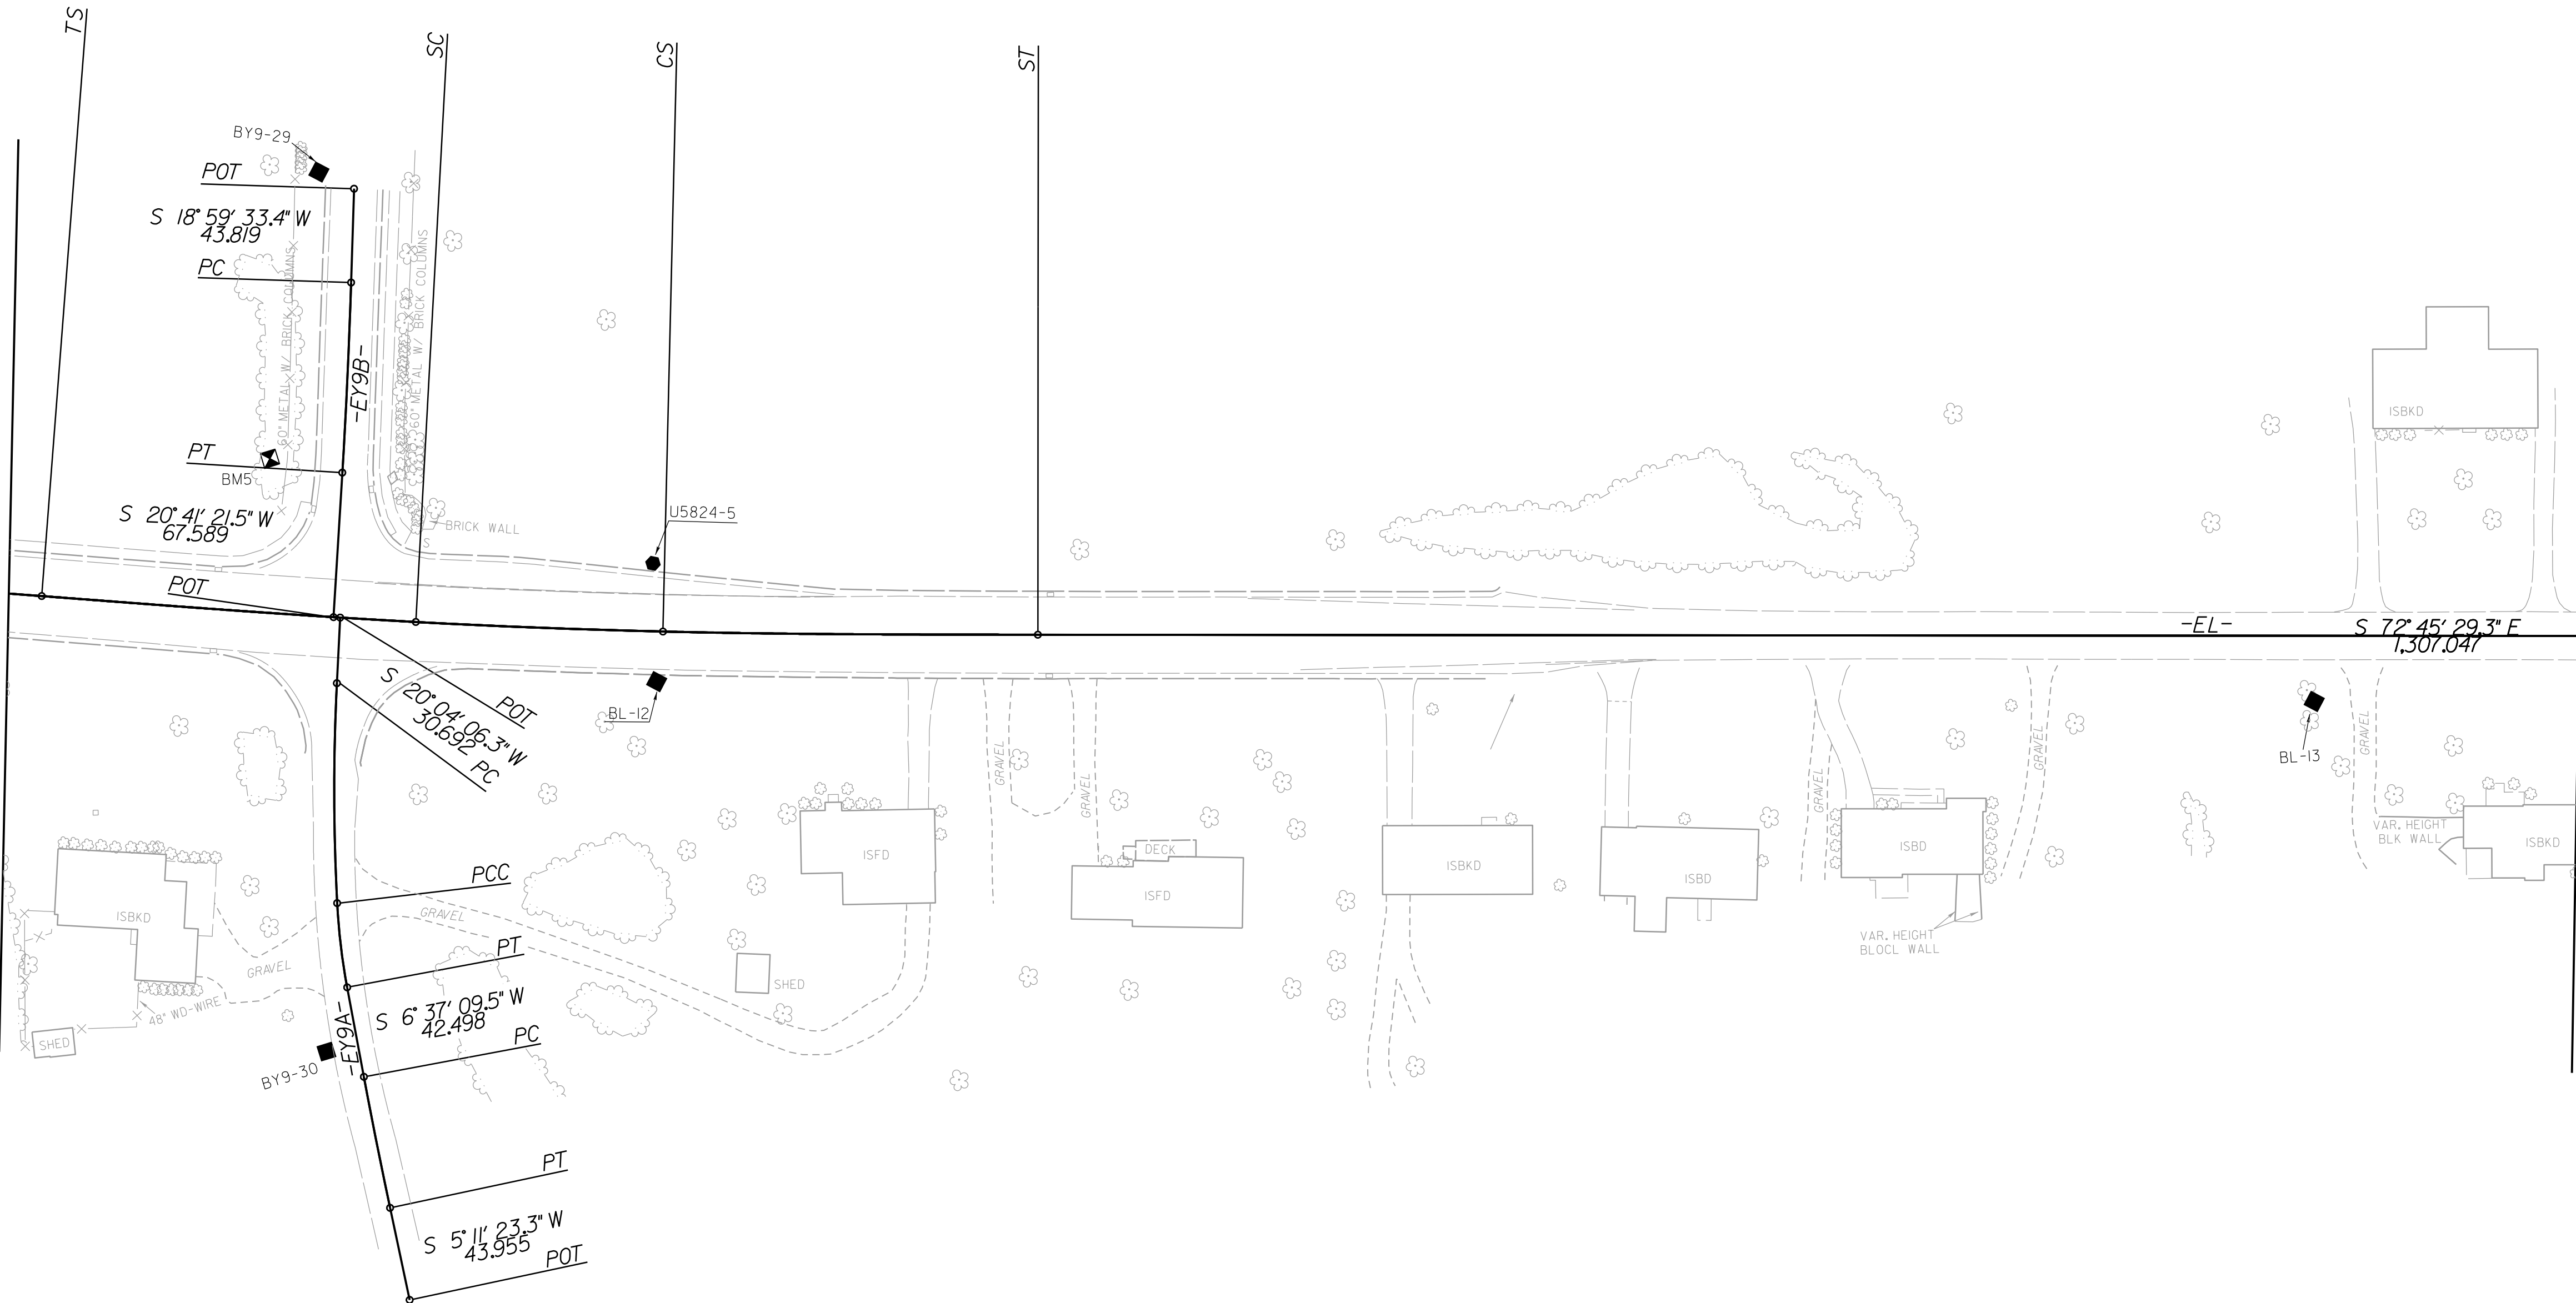

REVISIONS

NOTES:

1. PROJECT CONTROL WAS ESTABLISHED USING GNSS, THE GLOBAL NAVIGATION SATELLITE SYSTEM.
2. THE SURVEY CONTROL DATA FOR THIS PROJECT HAS BEEN COMPILED FROM VARIOUS SOURCES. IF FURTHER INFORMATION REGARDING PROJECT CONTROL IS NEEDED, PLEASE CONTACT THE DIVISION 9 DDC UNIT.

I6-AUG-2023 13:08
 S:\Projects\Development\1599587\1599587.dwg
 I:\Users\AL\Documents\1599587

6/2/99