

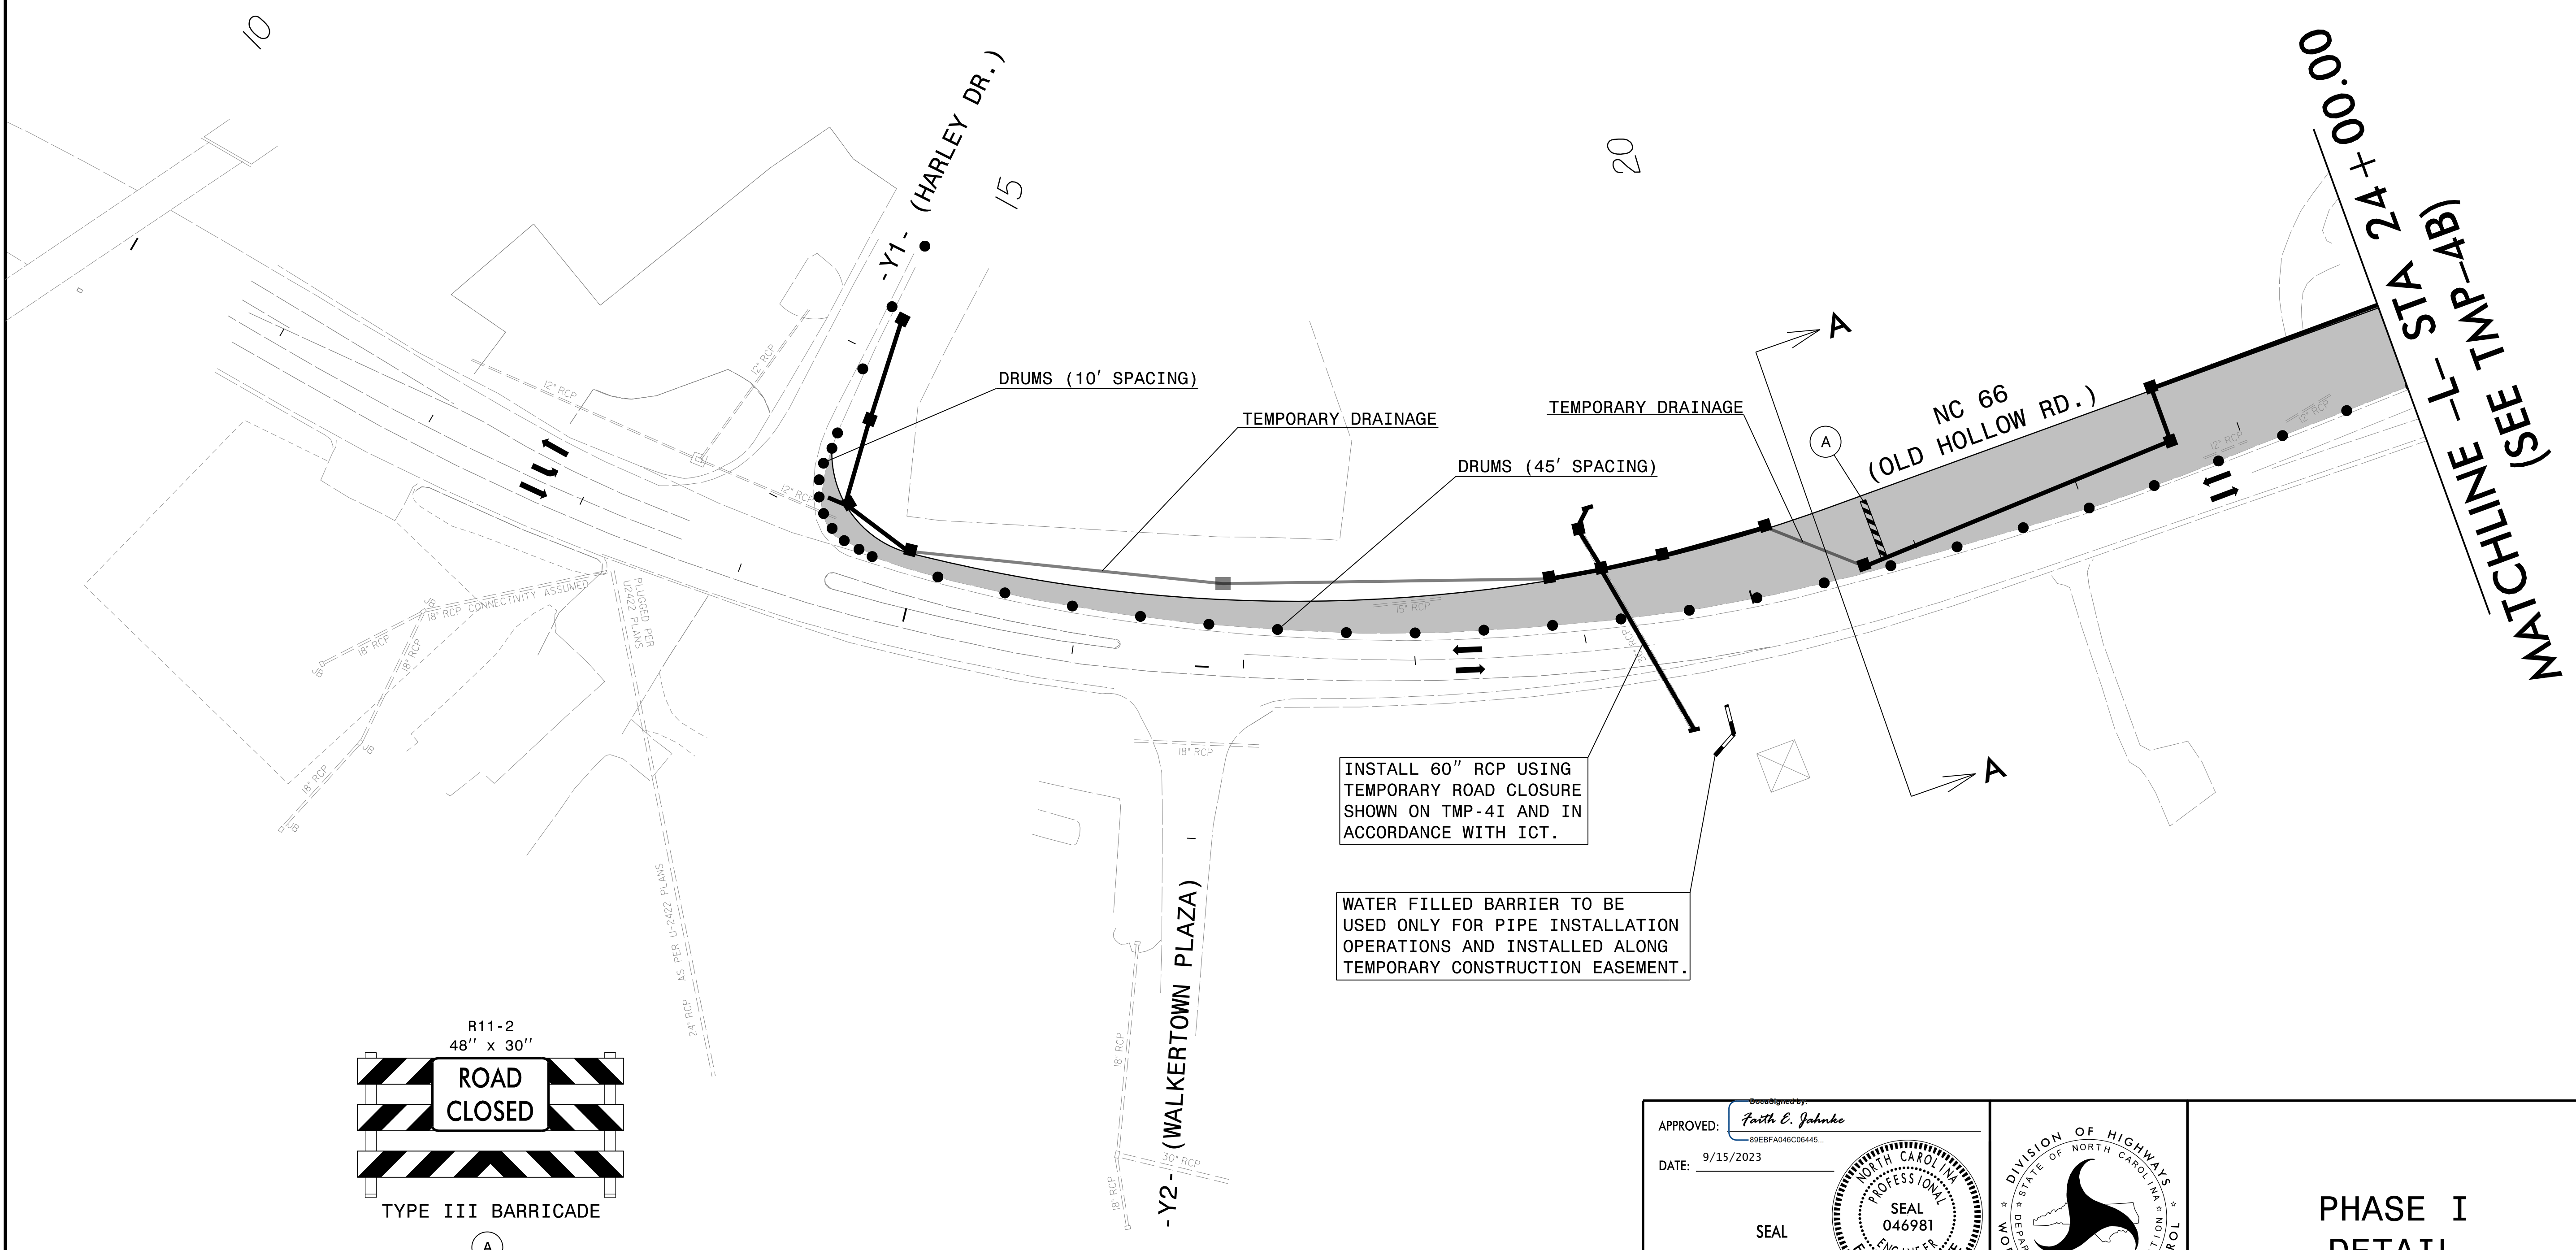


A-A  
STA. 20+50

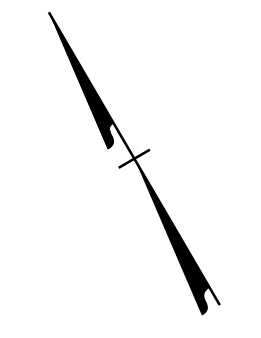

00.00  
24+00.00  
MATCHLINE - L- STA 24+00.00  
(SEE TMP-4B)

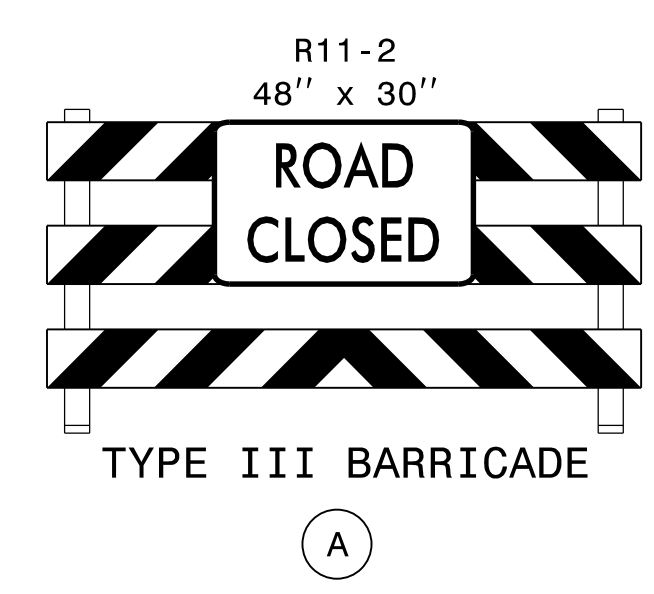


WORK AREA

APPROVED: *Faith E. Johnke*  
89EBFA040C06445...

DATE: 9/15/2023

SEAL

DOCUMENT NOT CONSIDERED FINAL  
UNLESS ALL SIGNATURES COMPLETED

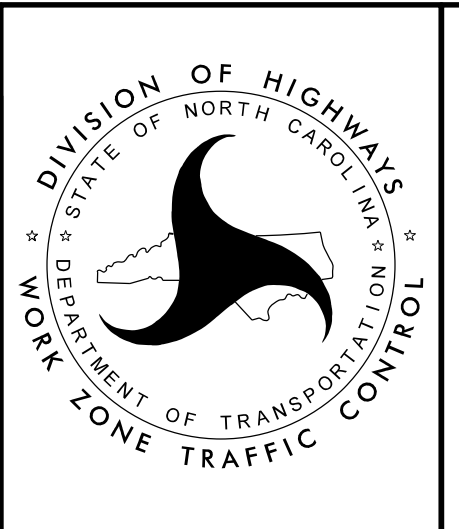

PHASE I  
DETAIL

15-AUG-2023 14:54  
U5824-1C-TMP-4A.dgn  
Faith.E.Johnke