

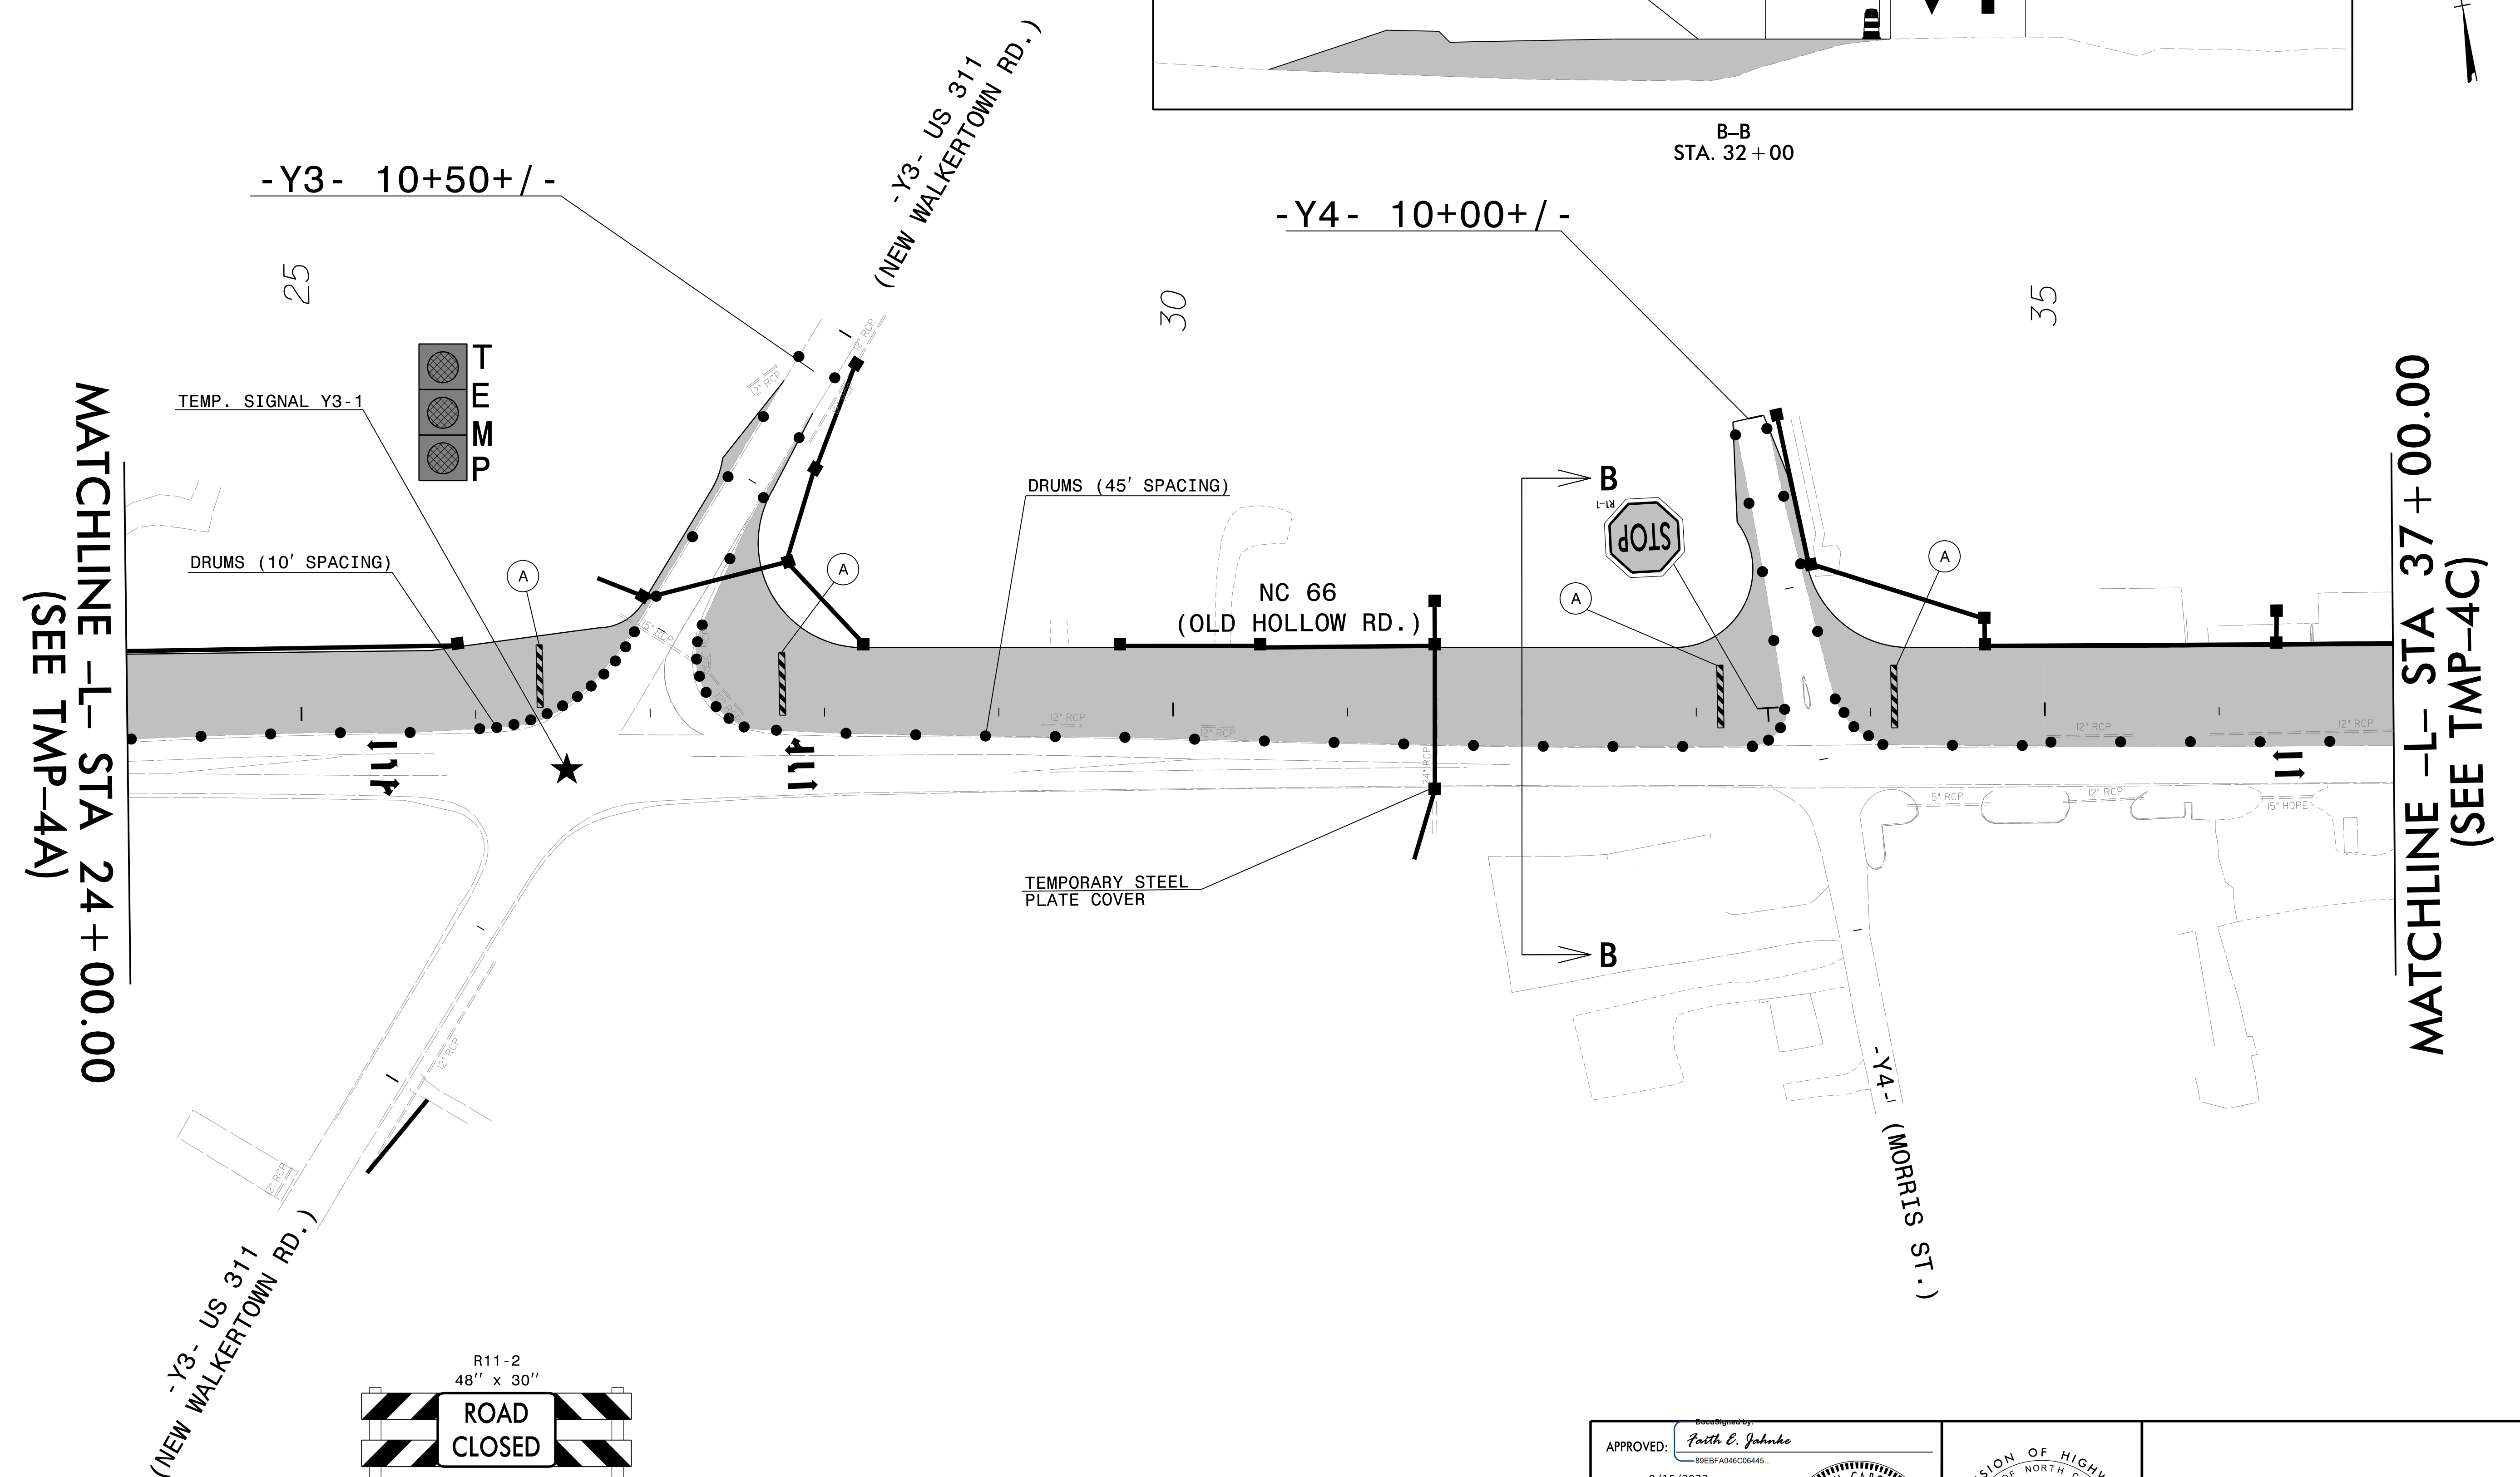
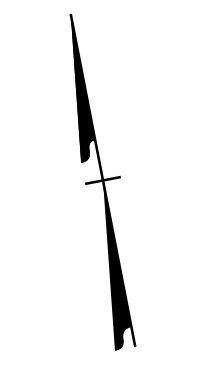


INSTALL LONGITUDINAL DRAINAGE IN SECTIONS USING TEMPORARY LANE CLOSURES AND IN ACCORDANCE WITH ICT'S.

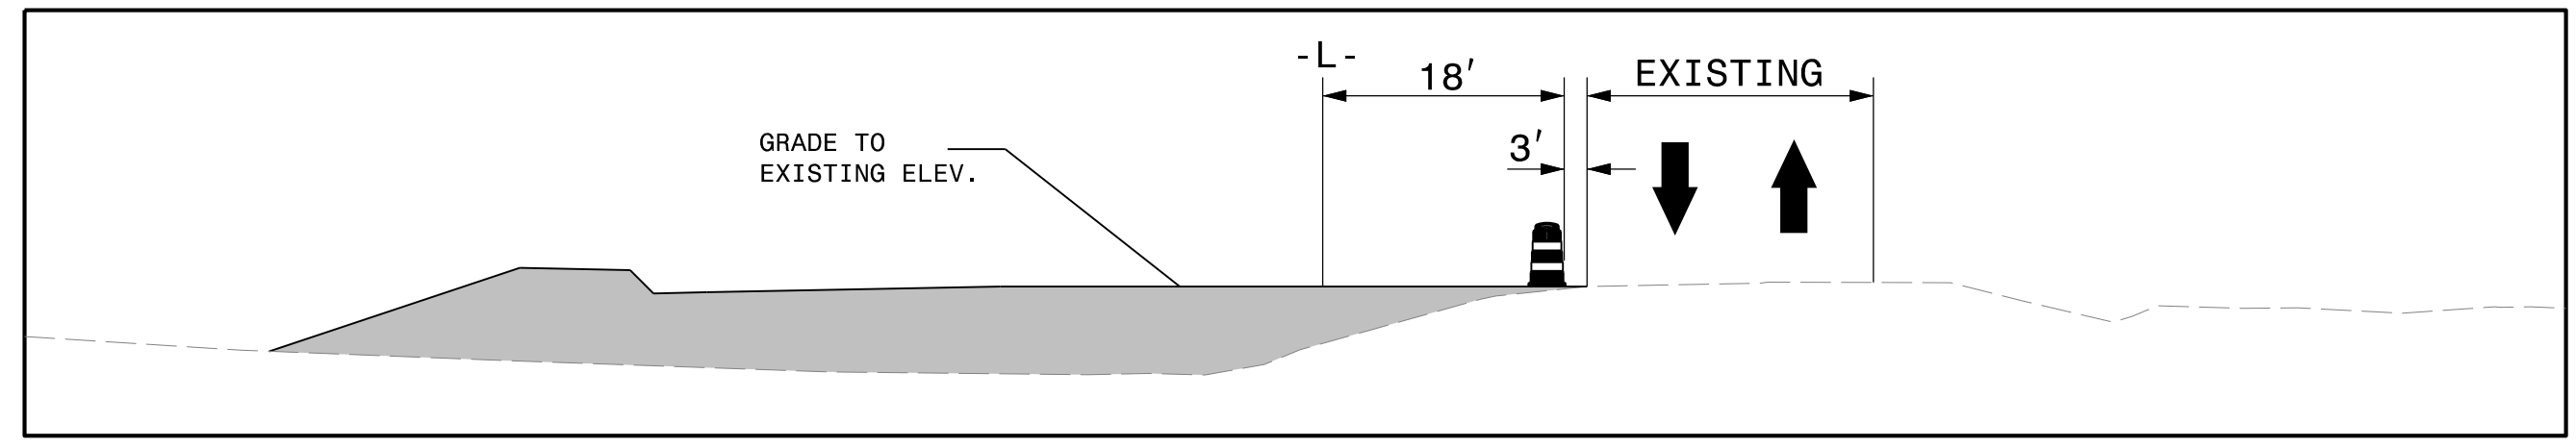

MATCHLINE -L- STA 24+00.00  
(SEE TMP-4A)

MATCHLINE -L- STA 37+00.00  
(SEE TMP-4C)

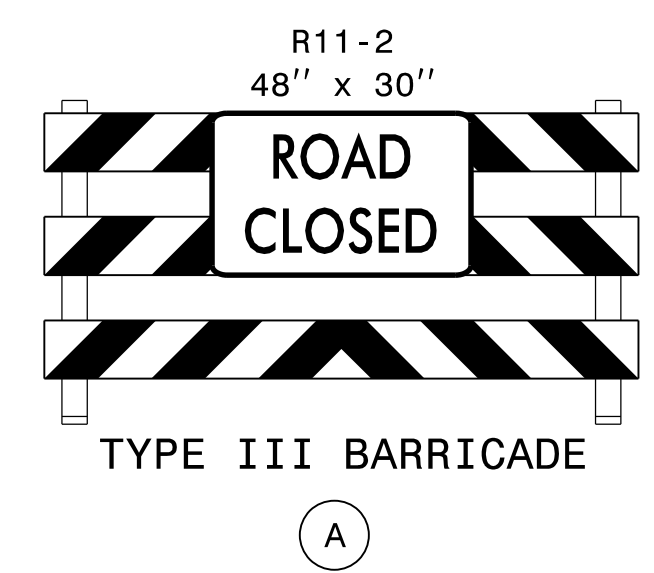


WORK AREA

APPROVED: *Faith E. Jahnske*  
DATE: 9/15/2023

SEAL

DOCUMENT NOT CONSIDERED FINAL  
UNLESS ALL SIGNATURES COMPLETED

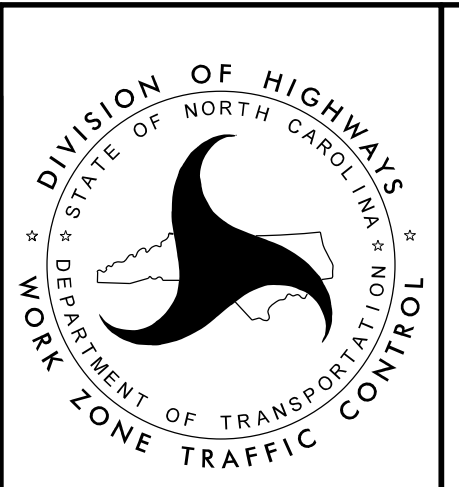

PHASE I  
DETAIL