




INSTALL LONGITUDINAL DRAINAGE IN SECTIONS USING TEMPORARY LANE CLOSURES AND IN ACCORDANCE WITH ICT'S.

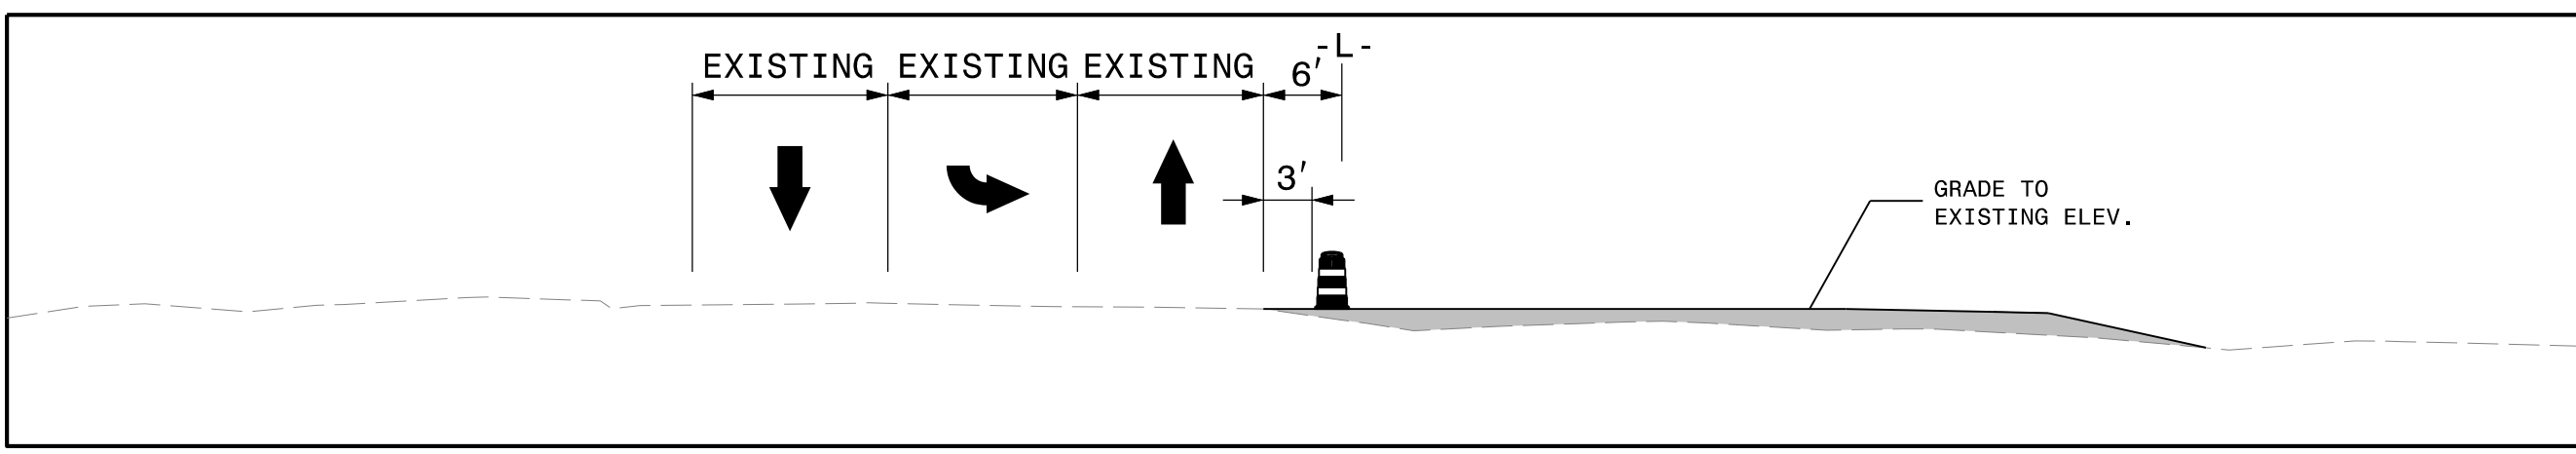


D-D STA. 58+00

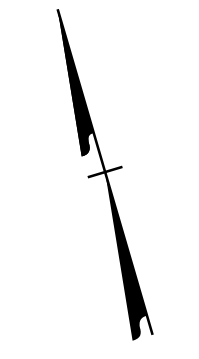

MATCHLINE -L- STA 50+00.00 (SEE TMP-4C)

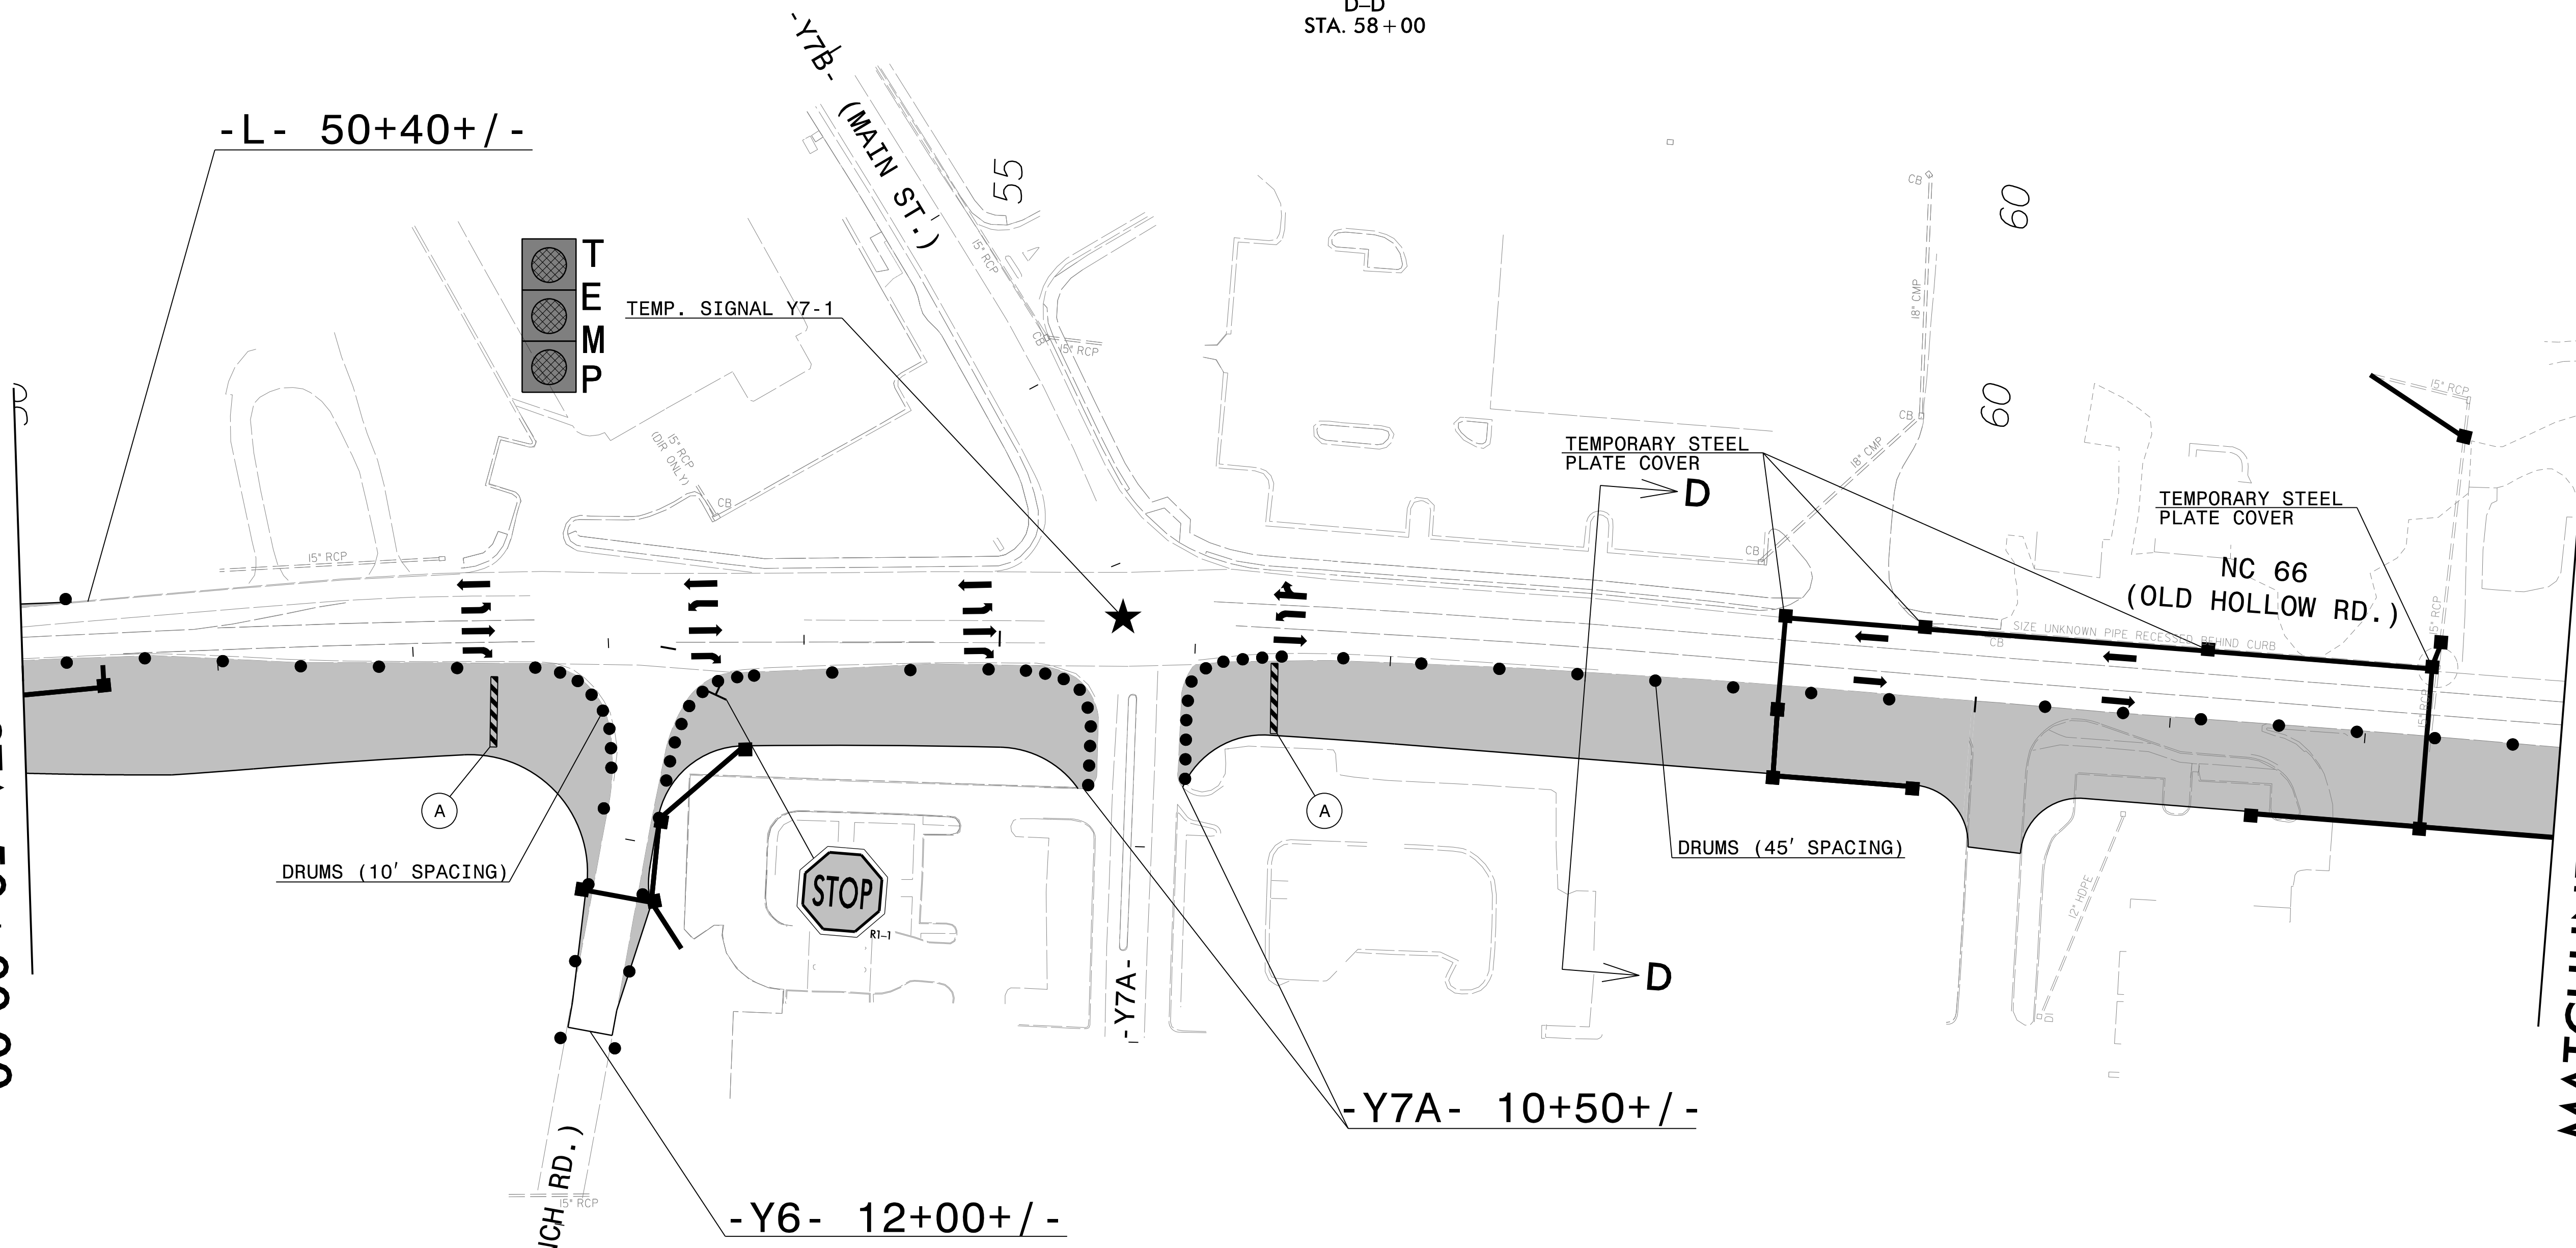

MATCHLINE -L- STA 63+00.00 (SEE TMP-4E)

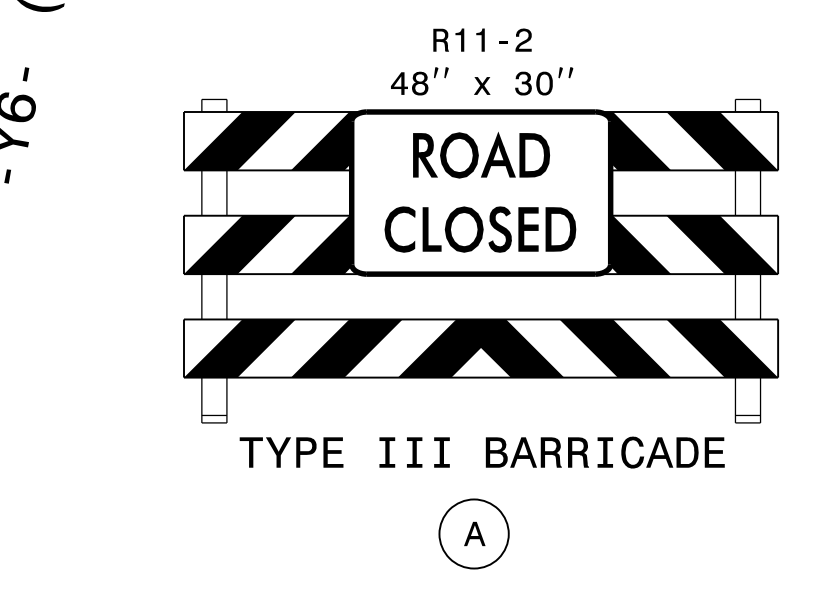


WORK AREA

APPROVED: *Faith E. Jahnke*  
 DATE: 9/15/2023

SEAL

DOCUMENT NOT CONSIDERED FINAL UNLESS ALL SIGNATURES COMPLETED

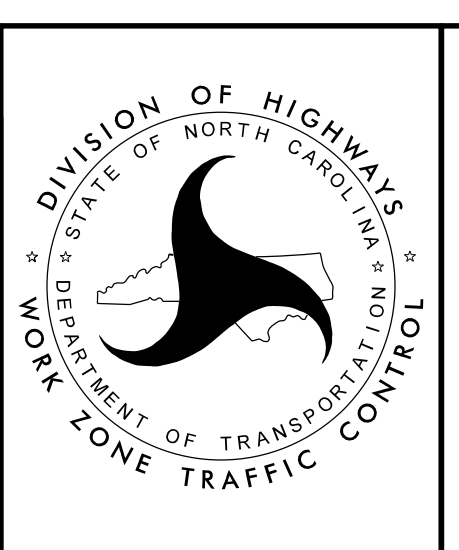

PHASE I  
DETAIL

15-AUG-2023 14:54  
U5824-1C-TMP-4D.dgn  
faith.jahnke