
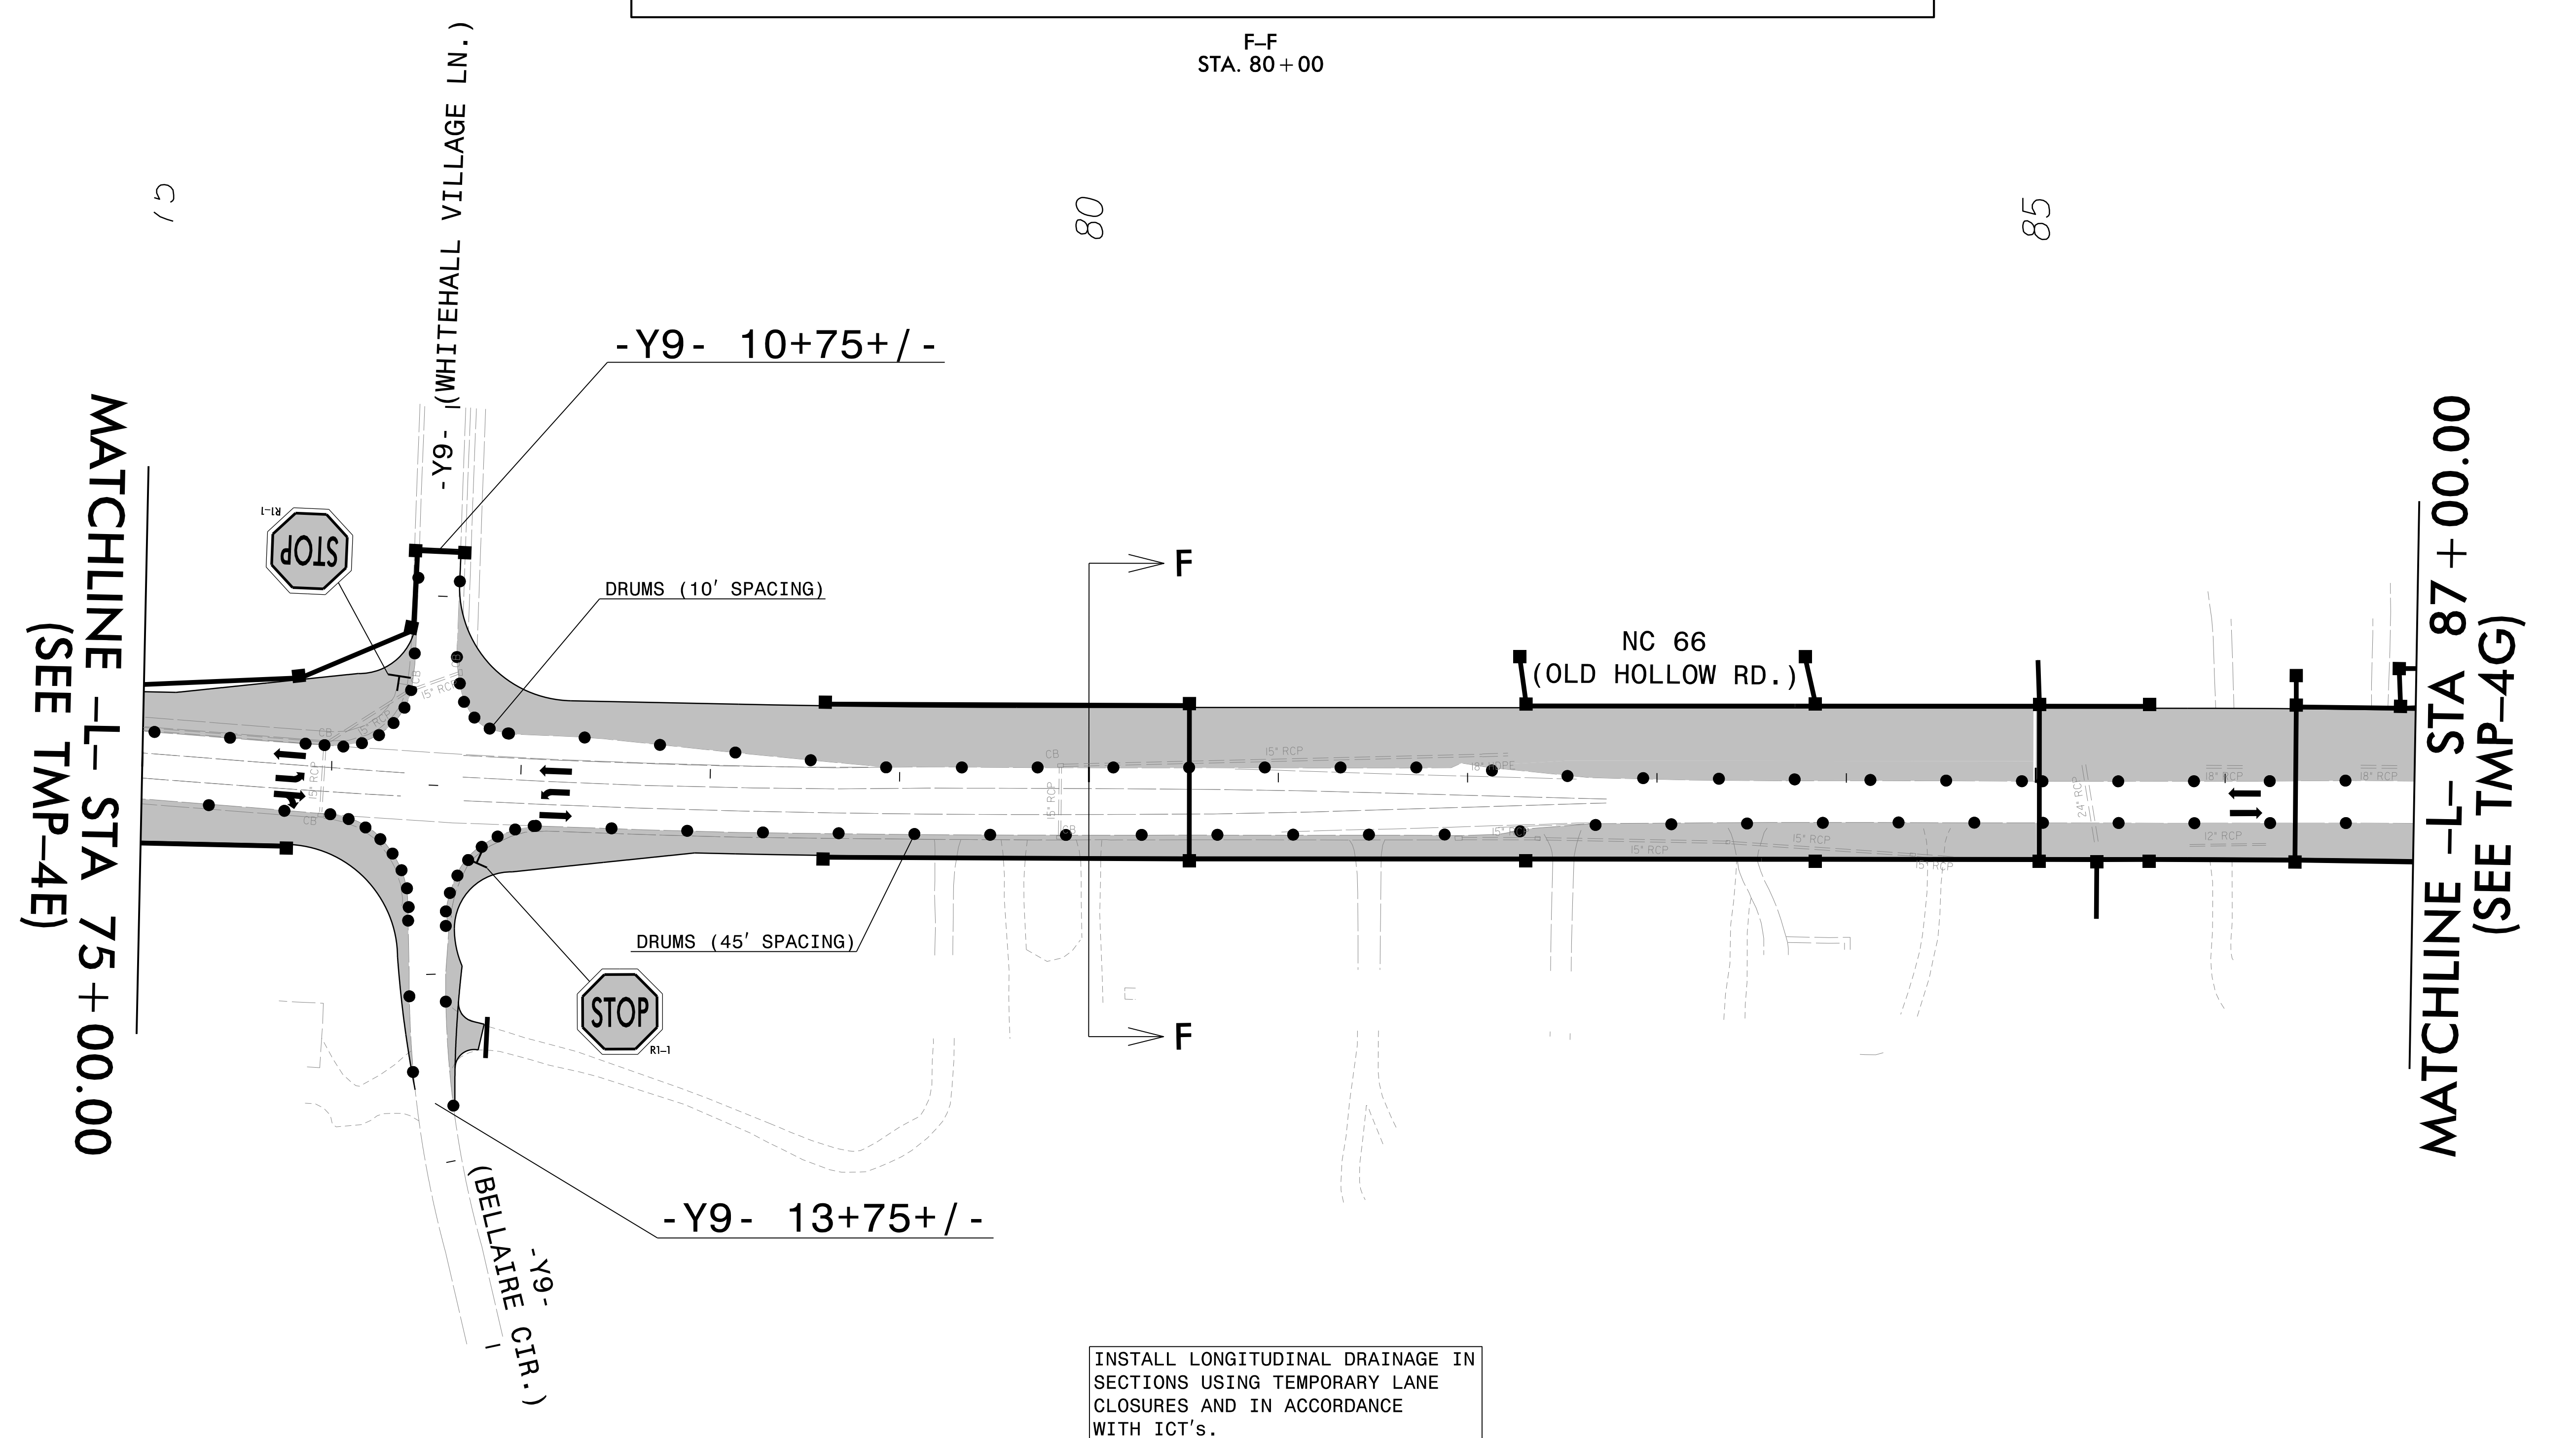


F-F
STA. 80+00

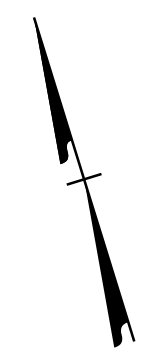


MATCHLINE -L- STA 75+00.00
(SEE TMP-4E)

MATCHLINE -L- STA 87+00.00
(SEE TMP-4G)


 WORK AREA

APPROVED: *Faith E. Jahnske*
DATE: 9/15/2023

SEAL

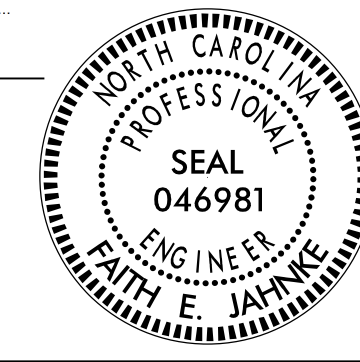

DOCUMENT NOT CONSIDERED FINAL
UNLESS ALL SIGNATURES COMPLETED

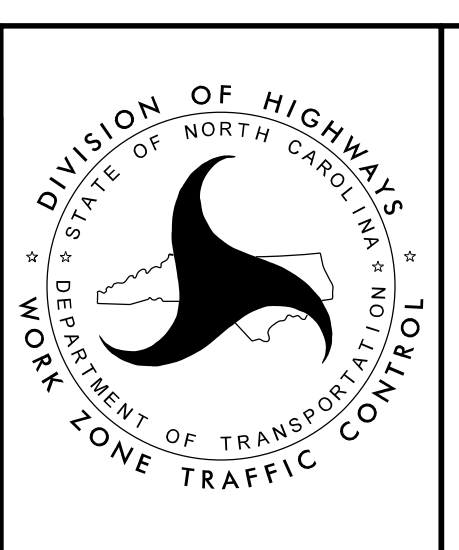

PHASE I
DETAIL