
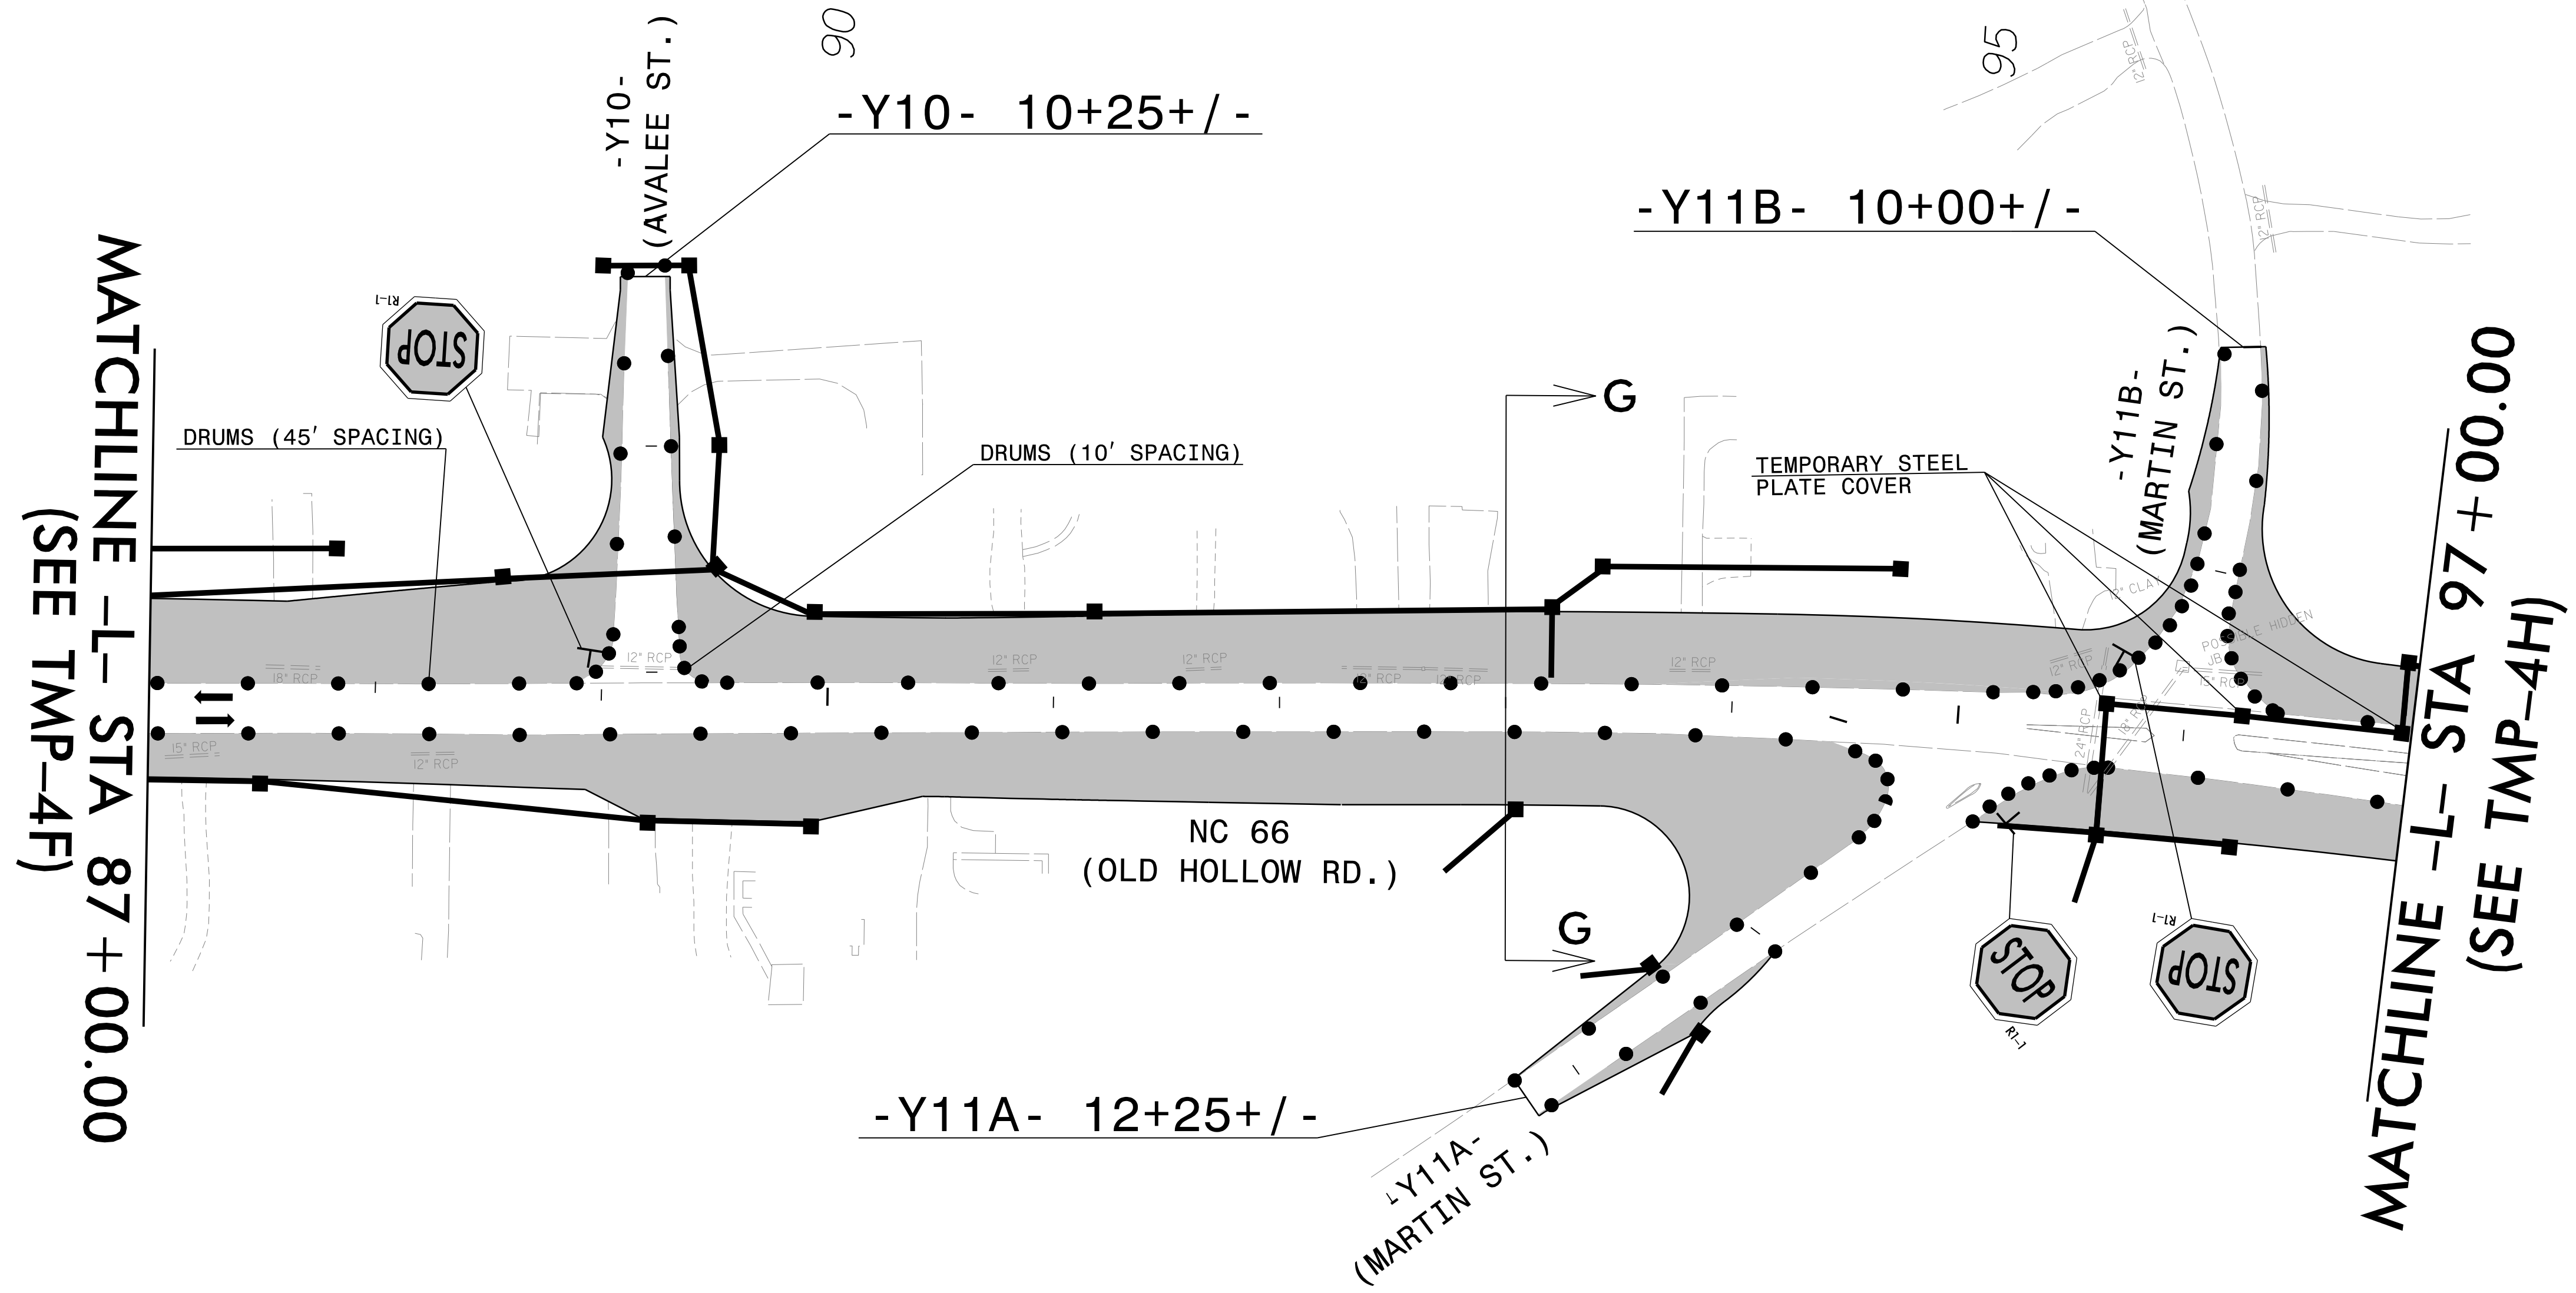


G-G
STA. 93+00

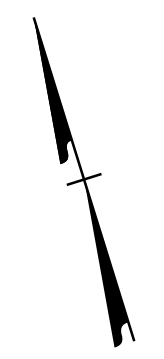

MATCHLINE -L- STA 87 + 00.00
(SEE TMP-4F)

MATCHLINE -L- STA 97 + 00.00
(SEE TMP-4H)


WORK AREA

INSTALL LONGITUDINAL DRAINAGE IN SECTIONS USING TEMPORARY LANE CLOSURES AND IN ACCORDANCE WITH ICT'S.

APPROVED: *Faith E. Jahnke*
DATE: 9/15/2023

SEAL

DOCUMENT NOT CONSIDERED FINAL UNLESS ALL SIGNATURES COMPLETED

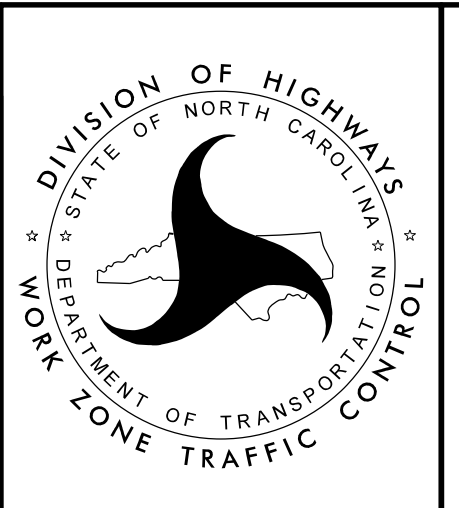

PHASE I
DETAIL

15-AUG-2023 14:54
U5824-1C-TMP-4G.dgn
faith.jahnke