



INSTALL LONGITUDINAL DRAINAGE IN SECTIONS USING TEMPORARY LANE CLOSURES AND IN ACCORDANCE WITH ICT'S.

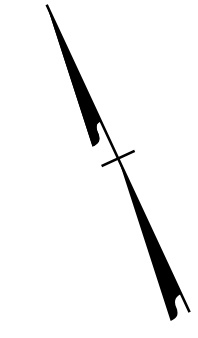

MATCHLINE -L- STA 97+00.00
(SEE TMP-4G)

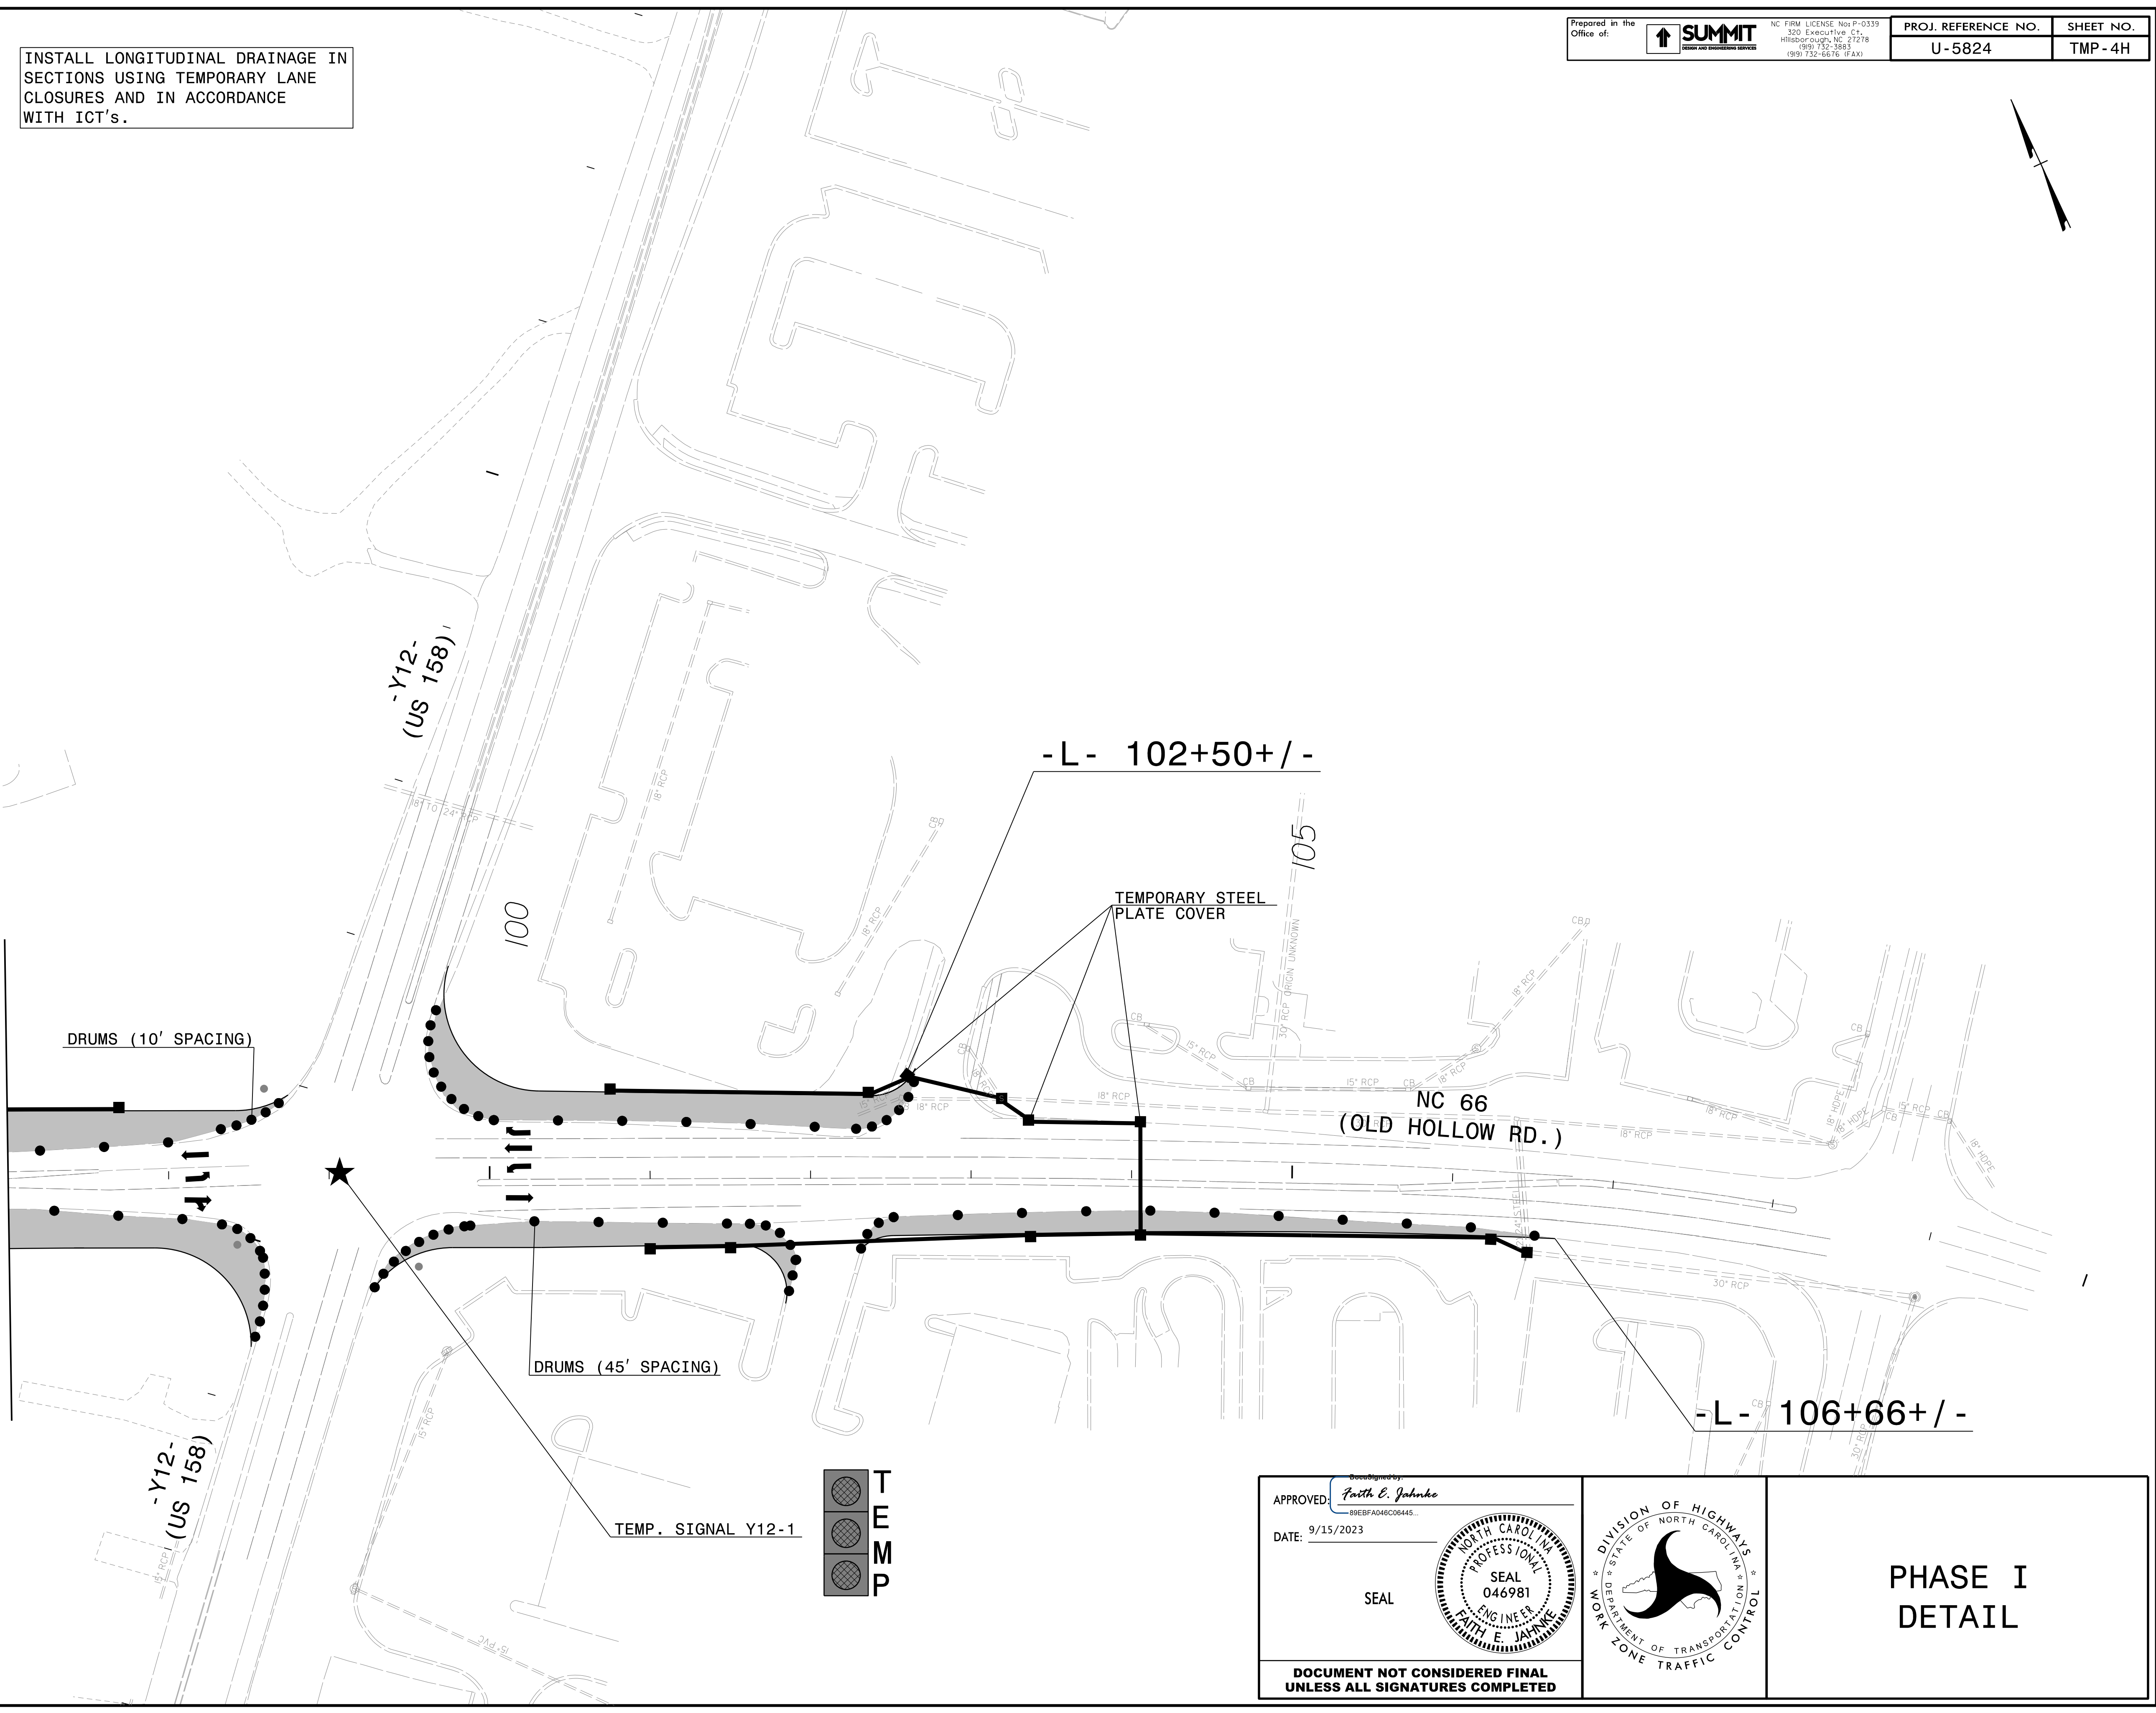


 WORK AREA

T
E
M
P


APPROVED: *Faith E. Jahnske*
98E9FAD40C08445

DATE: 9/15/2023

SEAL

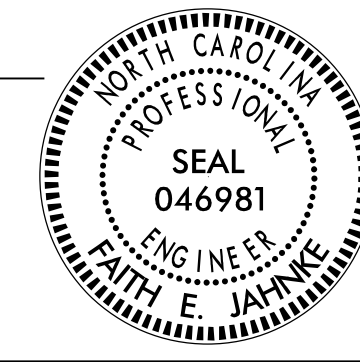

DOCUMENT NOT CONSIDERED FINAL
UNLESS ALL SIGNATURES COMPLETED

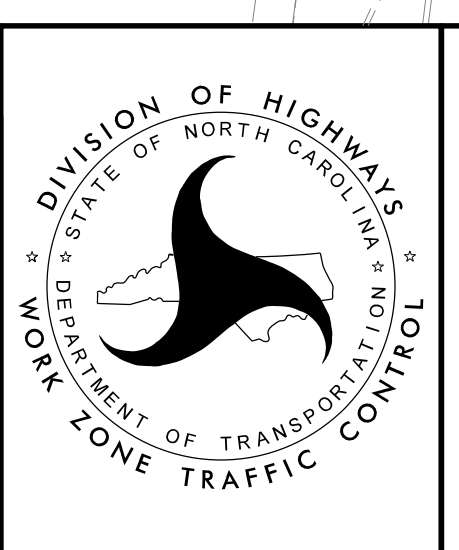

PHASE I
DETAIL

15-AUG-2023 14:54
U5824-1C-TMP-4H.dgn
Faith.Jahnske