


Prepared in the Office of: **SUMMIT** CONSULTING AND ENGINEERING SERVICES
NC FIRM LICENSE NO. P-0339
200 Executive Ct.
Hillsborough, NC 27188
(919) 732-3888
(919) 732-6676 (FAX)

PROJ. REFERENCE NO.	SHEET NO.
U-5824	TMP-5


PHASE IA: CONSTRUCT AS MUCH AS POSSIBLE OF EASTBOUND AND WESTBOUND LANES WITHOUT ALTERING EXISTING TRAFFIC PATTERNS.

PHASE IA (STEP 7): CONSTRUCT EASTBOUND LANES, PLACE TEMPORARY PAVEMENT, SHIFT TRAFFIC, CONSTRUCT WESTBOUND LANES AND -Y1-

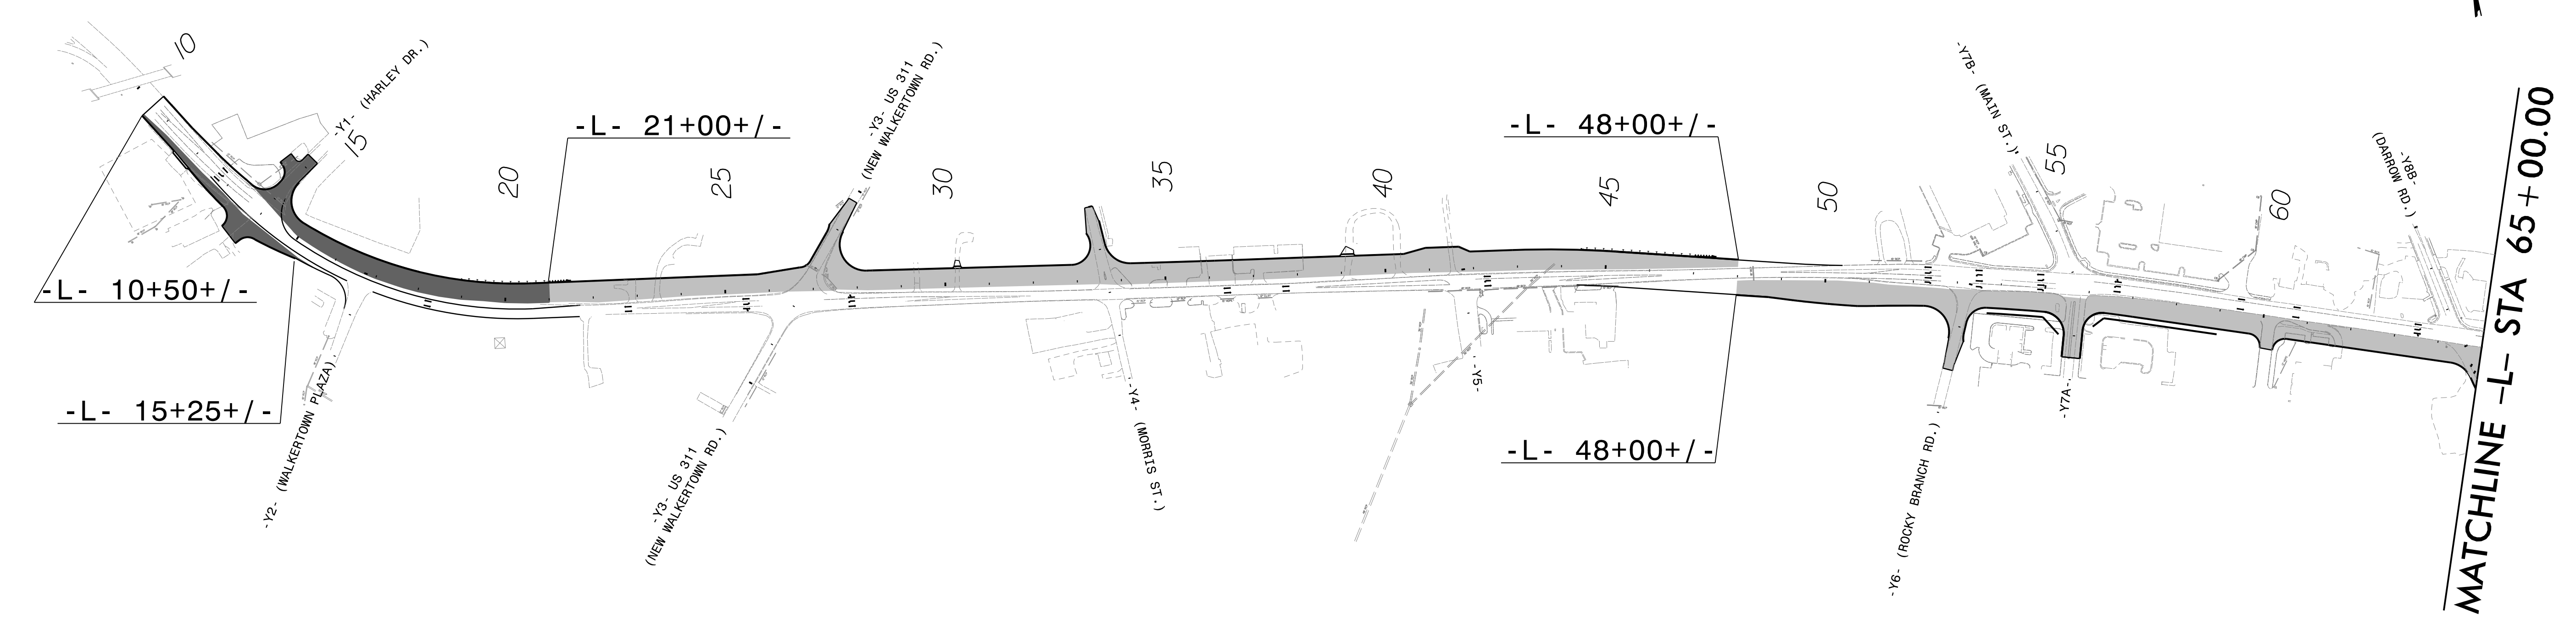

PHASE 1A (STEP 7)

WORK AREA

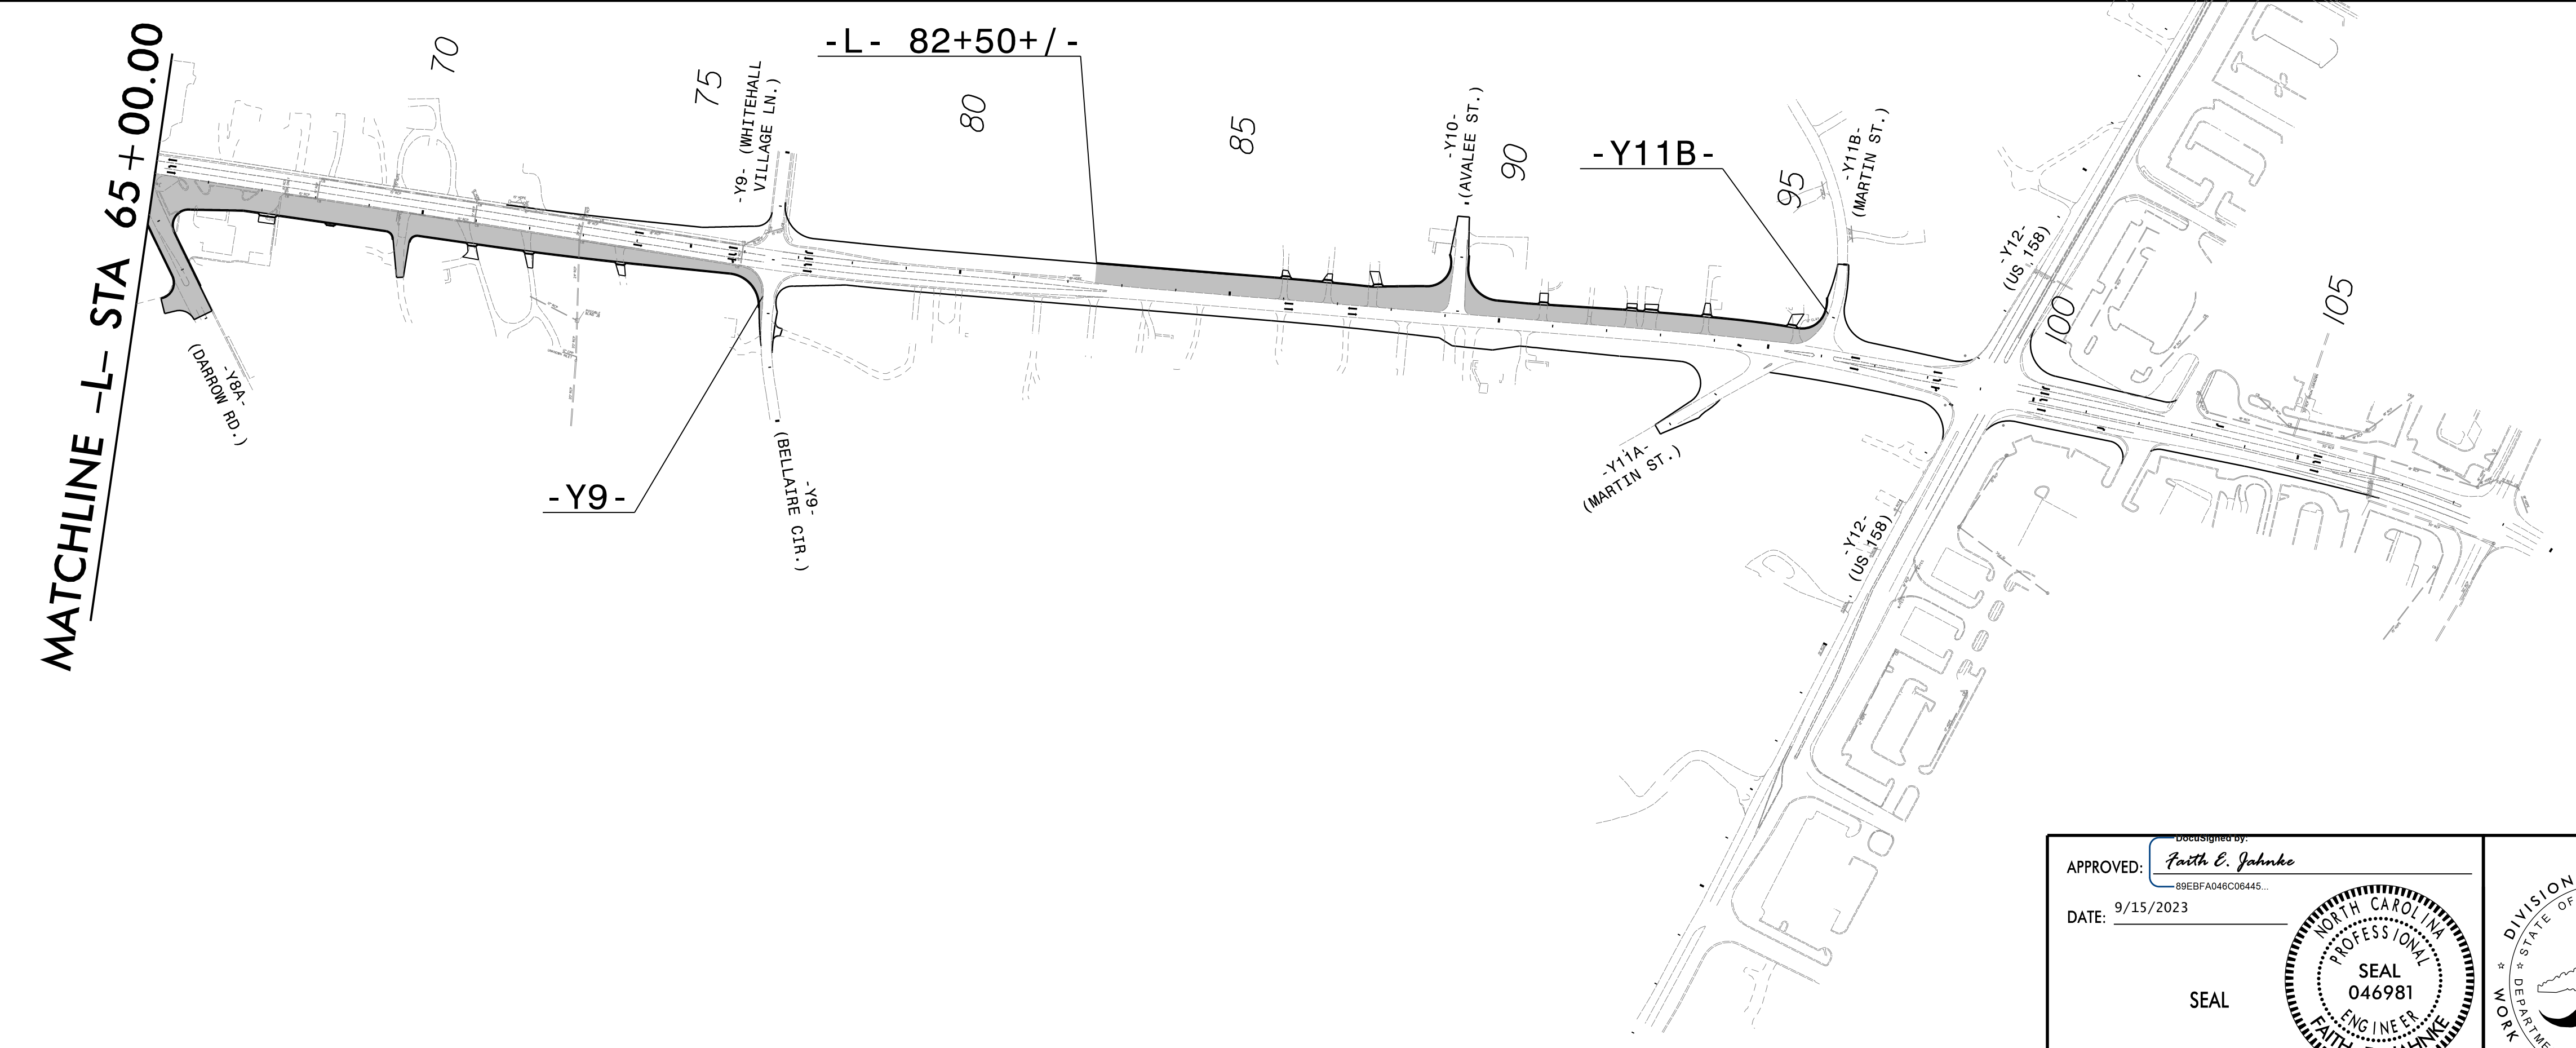

PHASE IA: CONSTRUCT AS MUCH AS POSSIBLE OF EASTBOUND AND WESTBOUND LANES WITHOUT ALTERING EXISTING TRAFFIC PATTERNS.

WORK AREA


15-AUG-2023 14:54
U5824-1C-TMP-5.dgn
faith.jahnke

APPROVED: *Faith E. Jahnke*
DATE: 9/15/2023

SEAL

SEAL
NORTH CAROLINA
PROFESSIONAL
ENGINEER
046981
FAITH E. JAHNKE

DOCUMENT NOT CONSIDERED FINAL
UNLESS ALL SIGNATURES COMPLETED

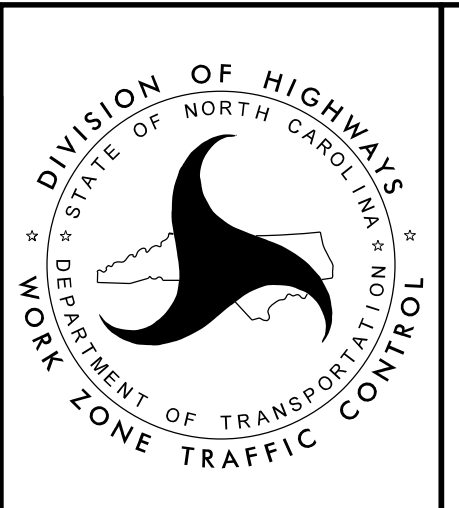

PHASE IA
OVERVIEW