




G-G
STA. 93+00


MATCHLINE -L- STA 87+00.00
(SEE TMP-5F)

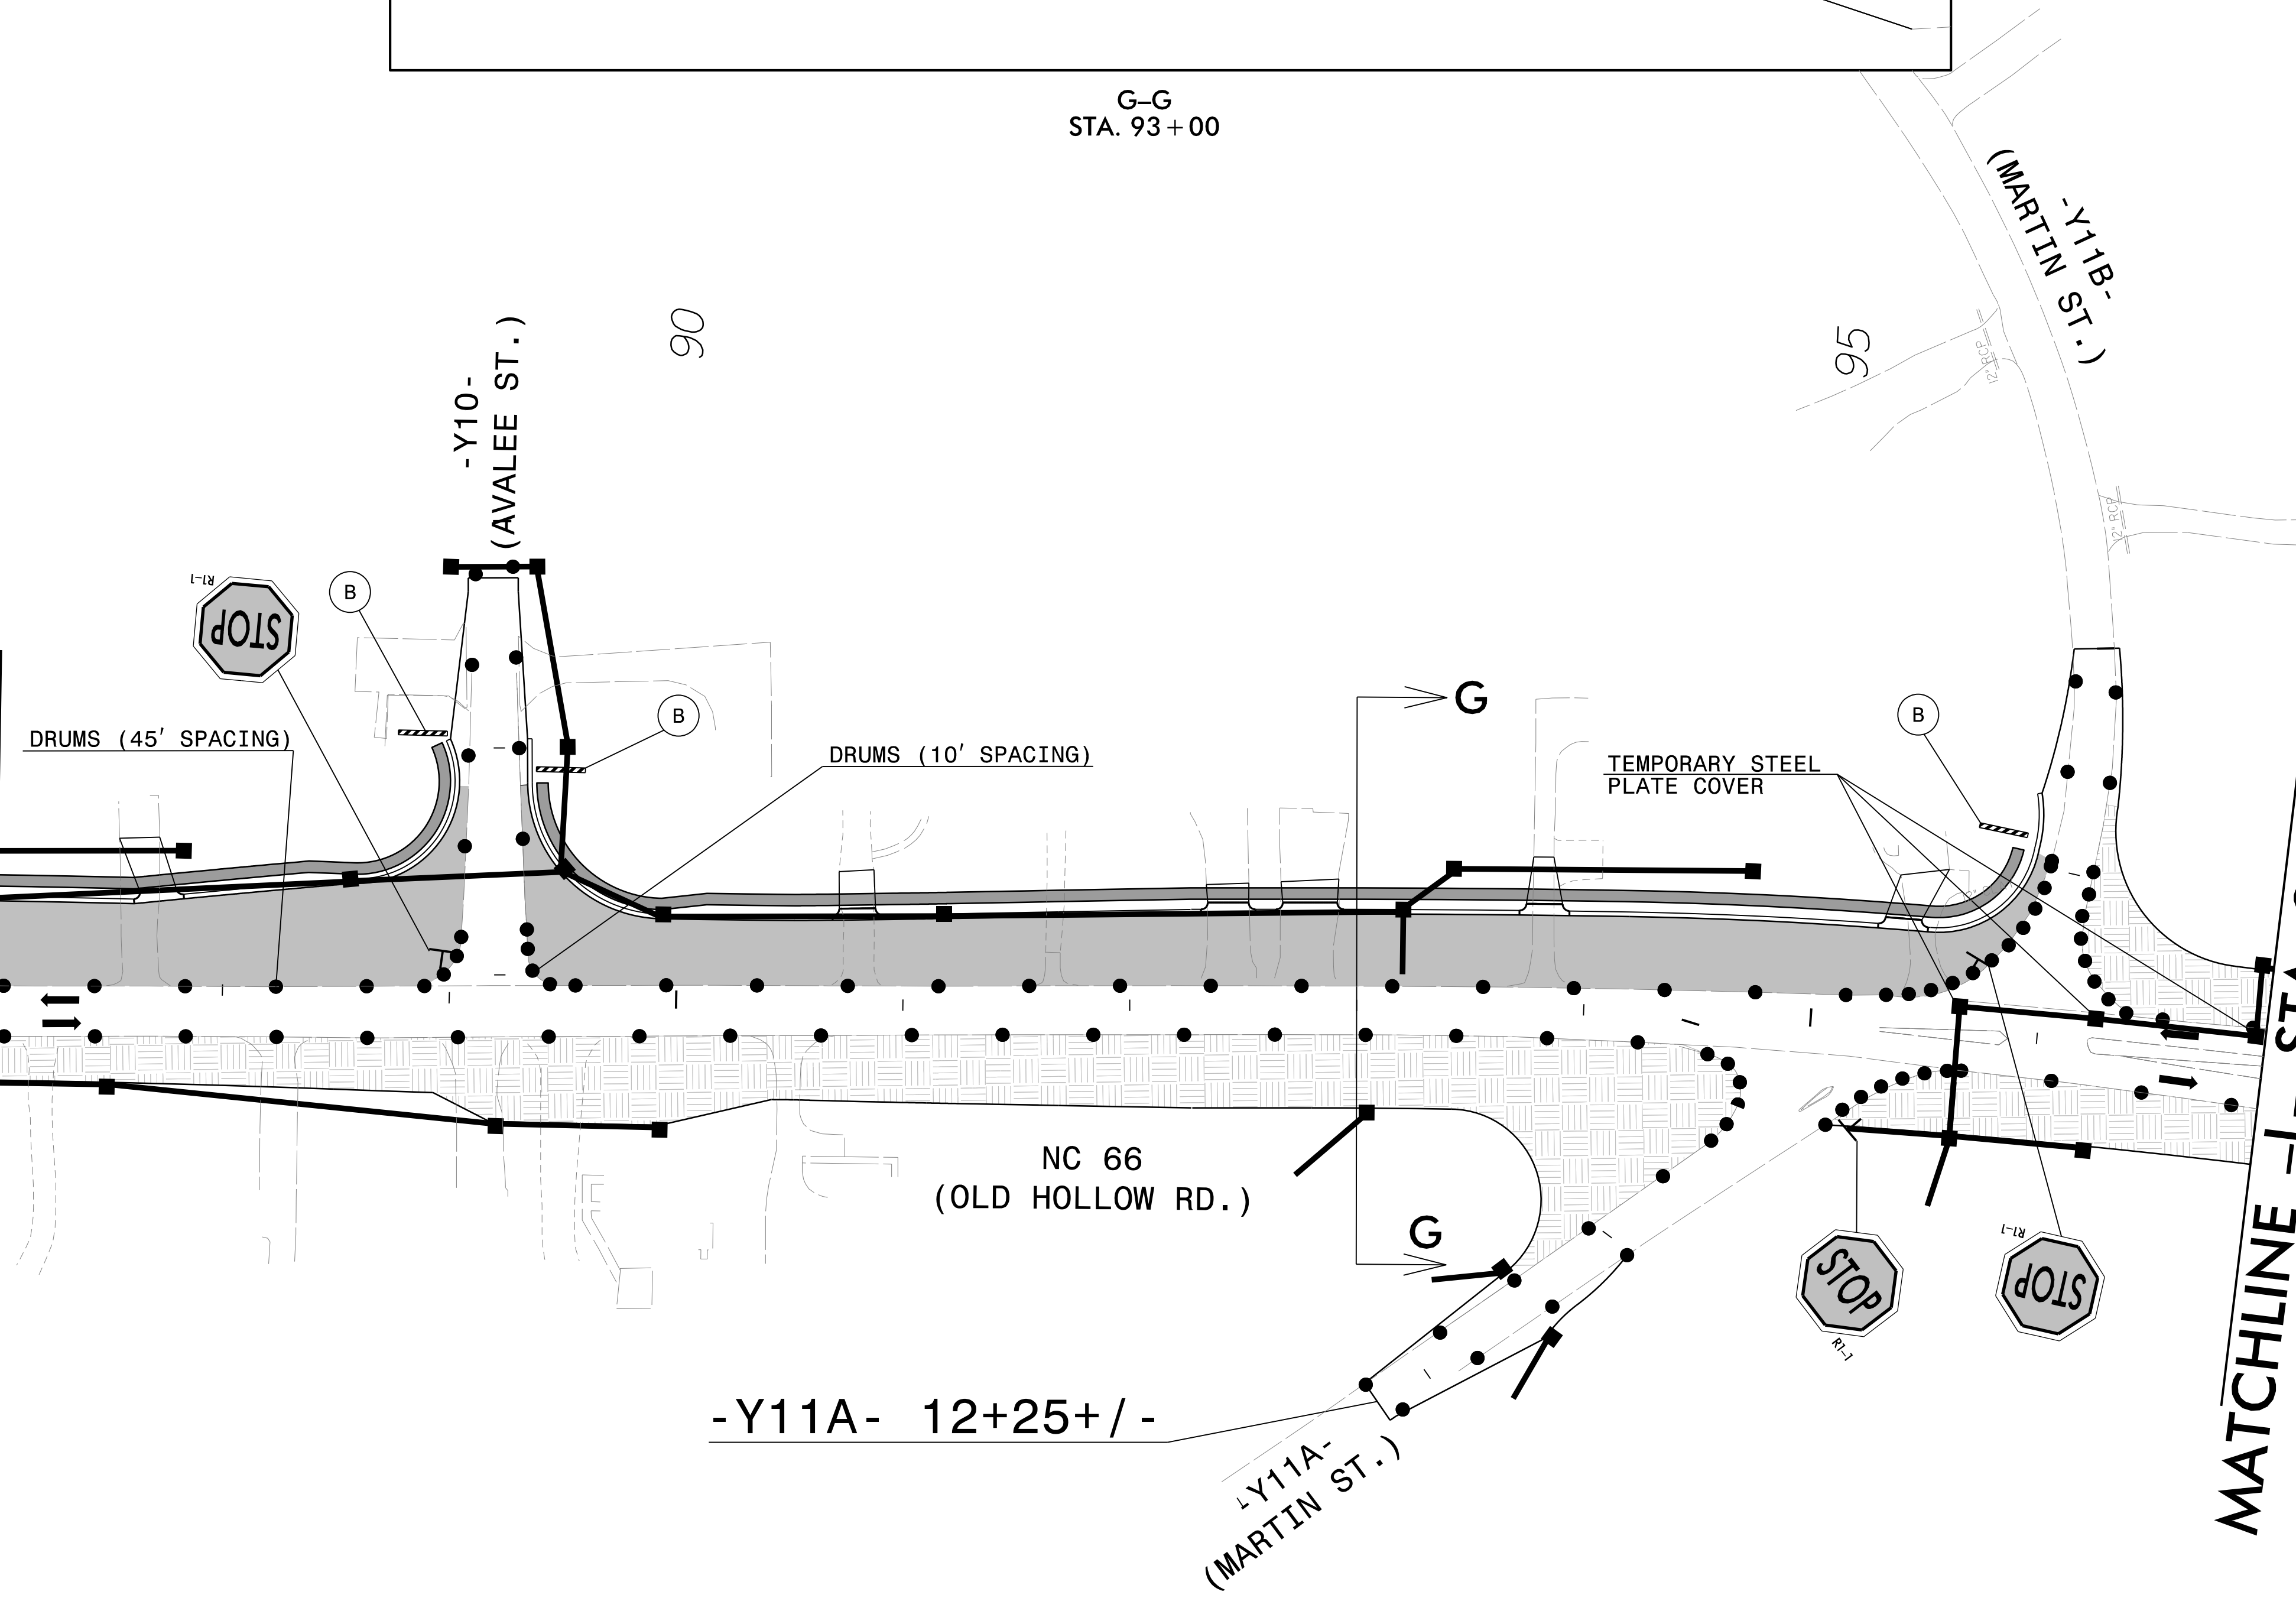

MATCHLINE -L- STA 97+00.00
(SEE TMP-5H)


 PREVIOUSLY GRADED
 WORK AREA

INSTALL LONGITUDINAL DRAINAGE IN SECTIONS USING TEMPORARY LANE CLOSURES AND IN ACCORDANCE WITH ICT'S.

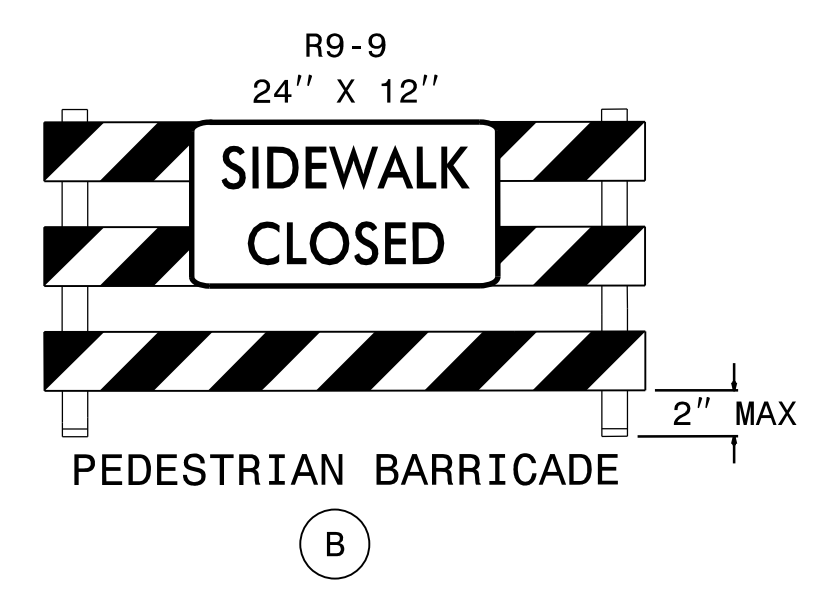


APPROVED: *Faith E. Jahnke*
 DATE: 9/15/2023

SEAL

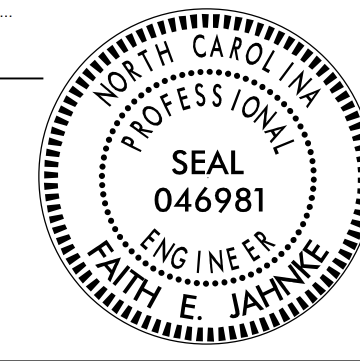

**DOCUMENT NOT CONSIDERED FINAL
UNLESS ALL SIGNATURES COMPLETED**

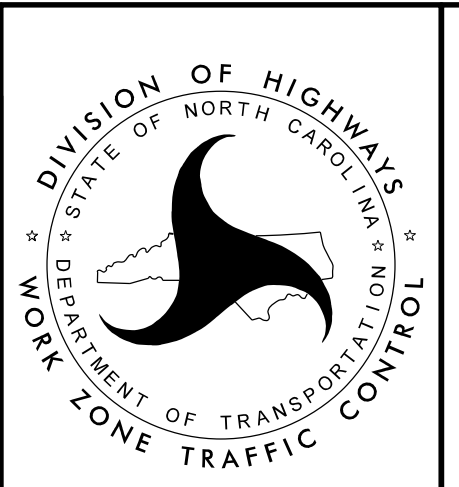

PHASE IA
DETAIL

15-AUG-2023 14:55
U5824-1C-TMP-5G.dgn
Faith.Jahnke